

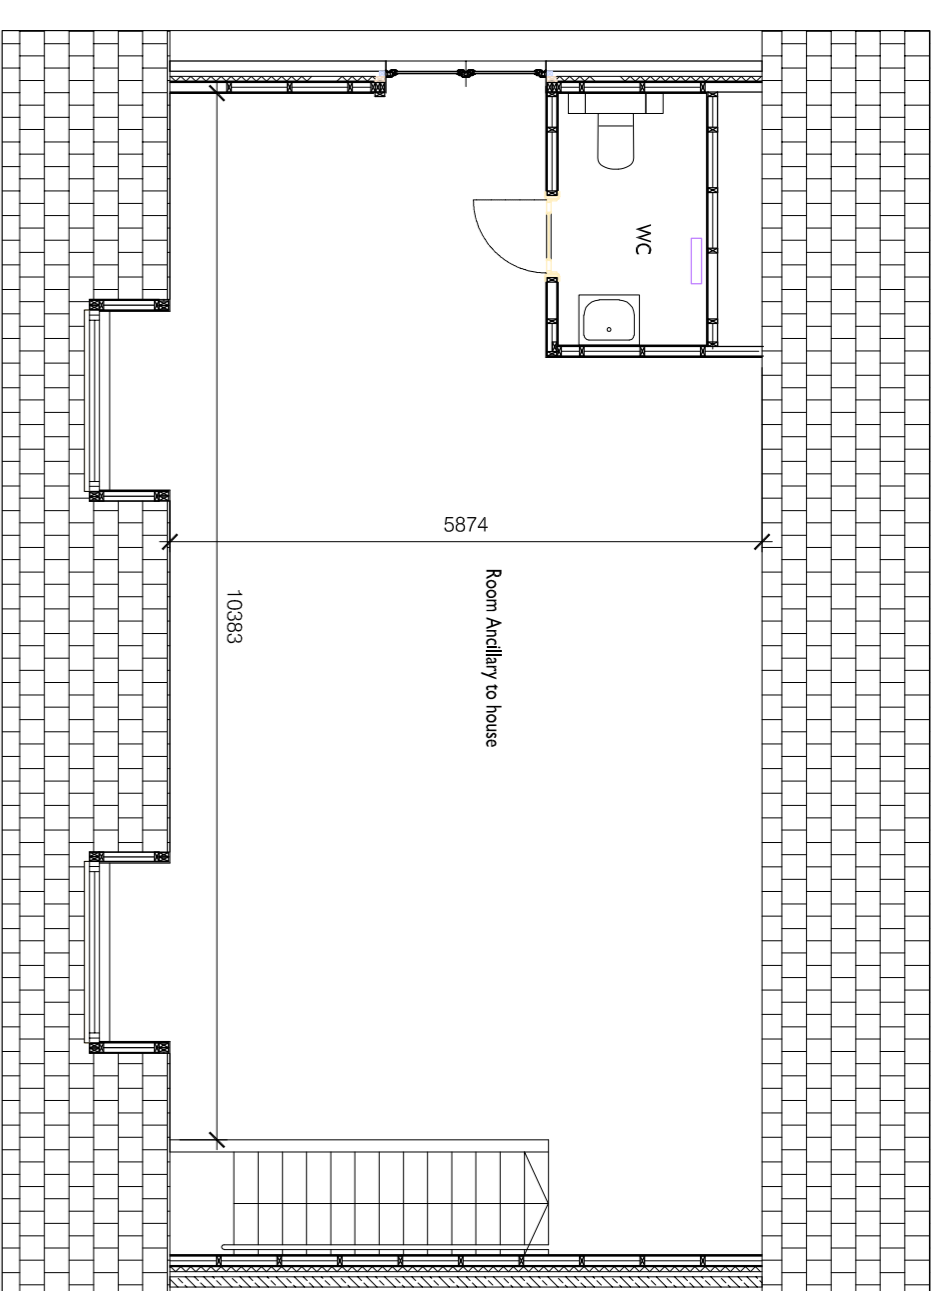
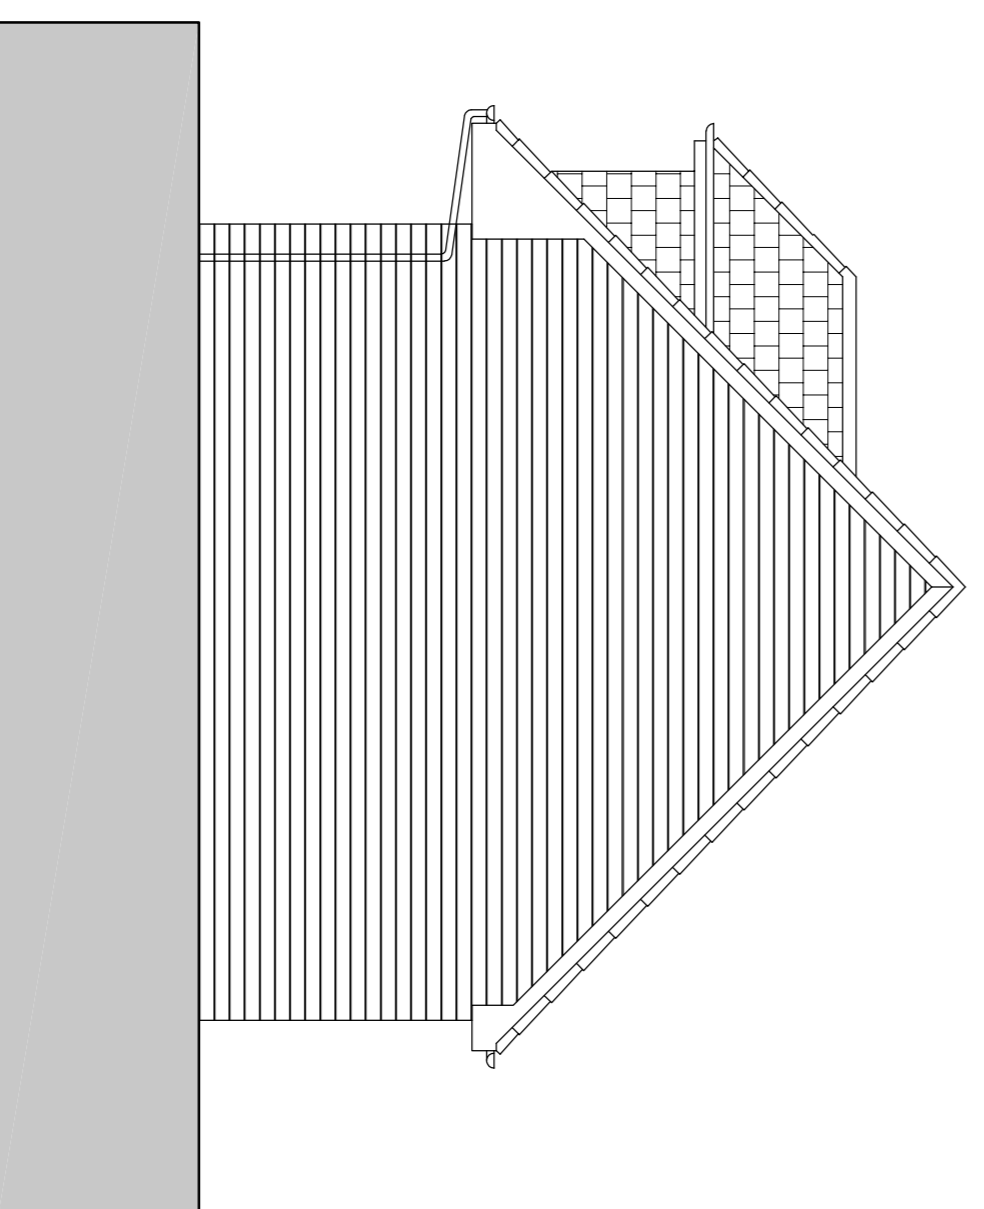
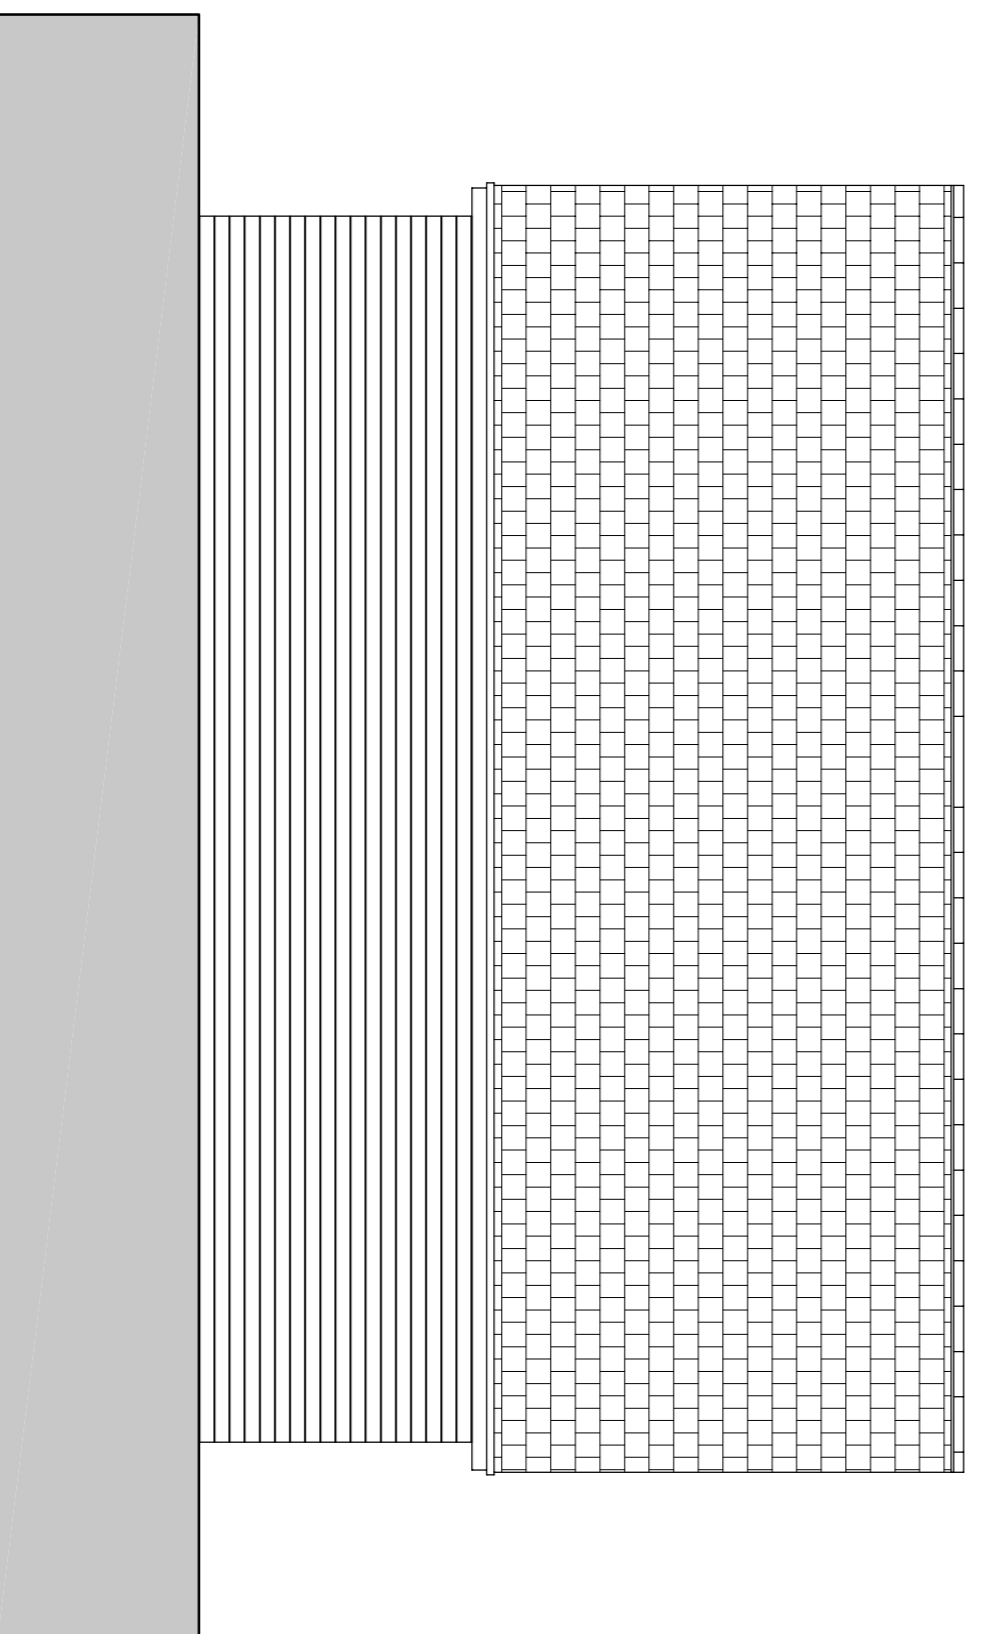


Ground Floor Plan

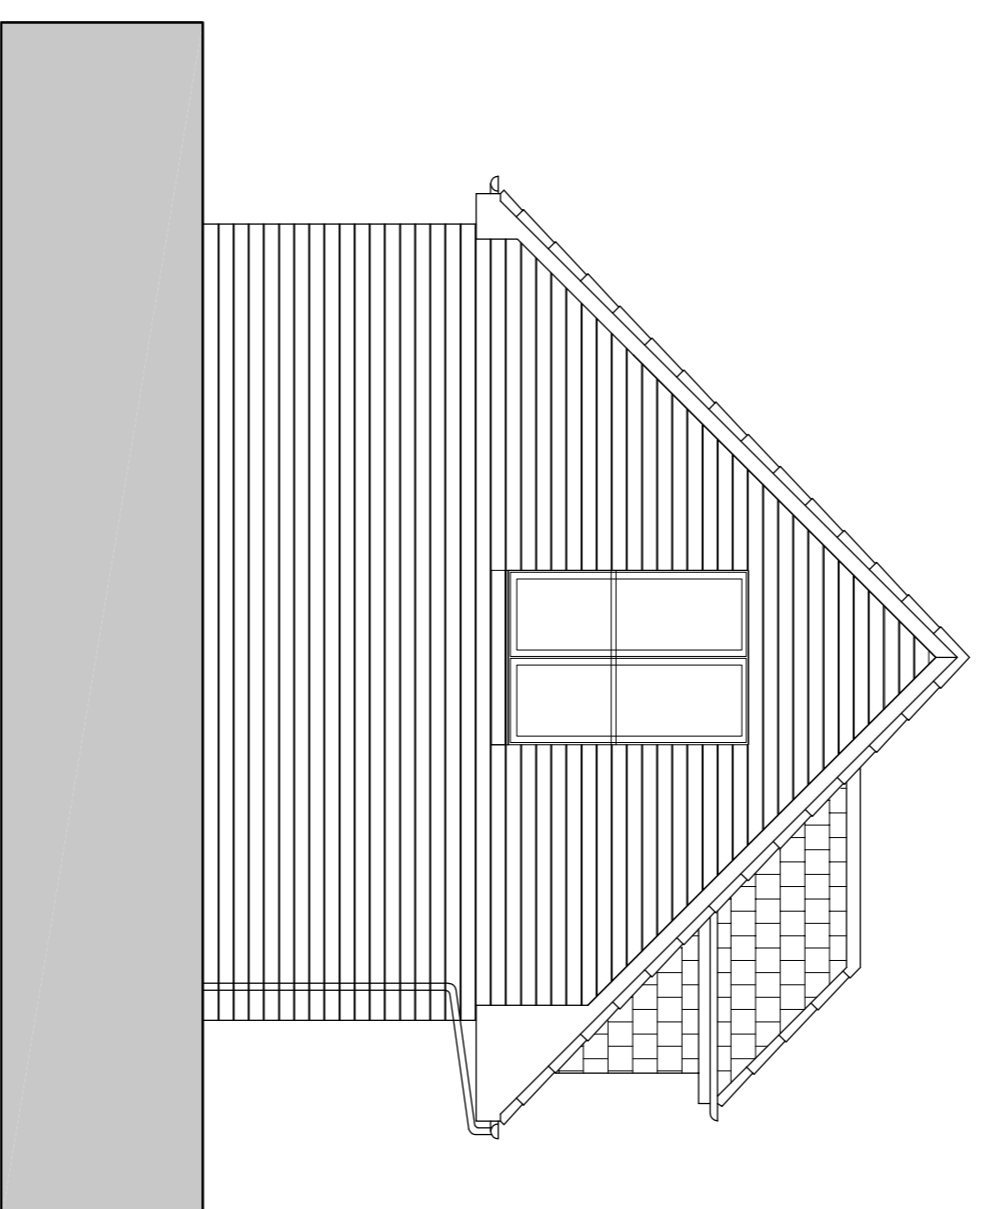

Attic Level Plan

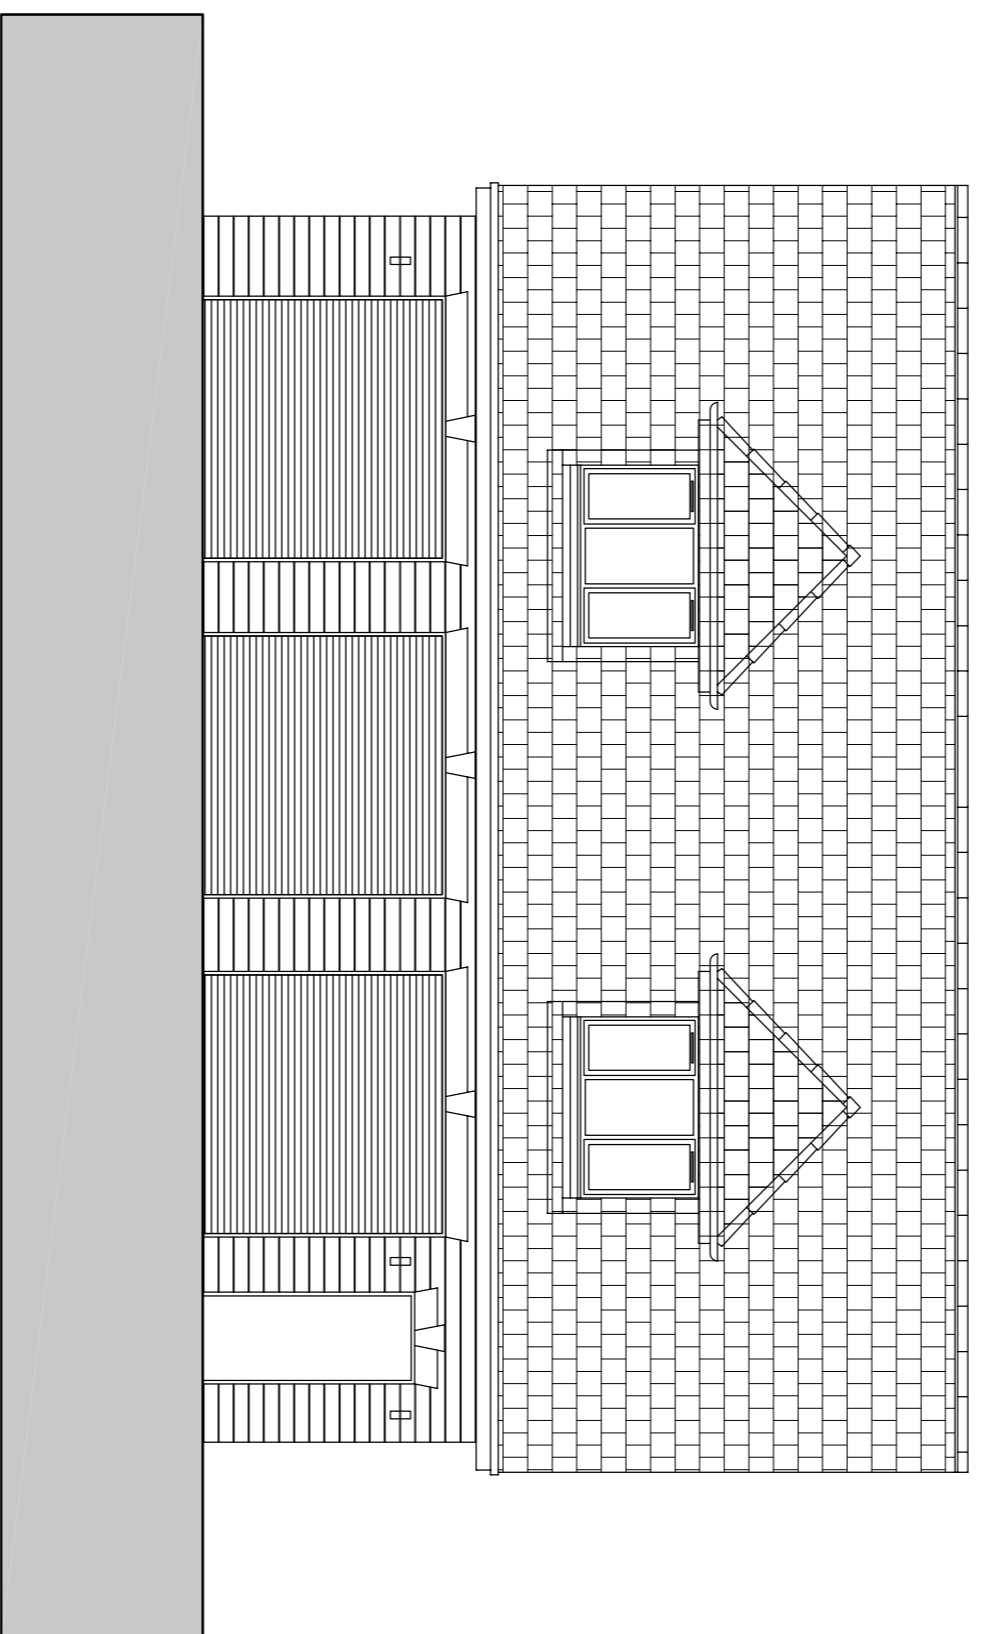

Do not scale from this drawing.
If in doubt, ask.
This drawing is the property of th-dm and must not be copied, reproduced or disclosed without written permission.
revisions:

21-197 AL(11)325revE
Date of Issue 21 Jan 22

Project title:
Residential Development
North and South Road
Belisle, Cleland

Drawing title:
Plot 11 - Proposed Garage

Issue stage:
Planning

date: May 21
drawn: DGF
scale: 1/50 @ A1

Drawing number:
21-197-AL(11)325

revision:
E

