


NORTH FOR
LOCATION AND
SITE PLANS
NORTH FOR
FLOORPLANS

REVISIONS






SCALE BAR IN METERS FOR THE 1:100 FLOOR PLANS & ELEVATIONS

NOTES
1. All dimensions are in meters unless otherwise stated.
2. The drawings are to be read in conjunction with the project information.
DRAWING INFORMATION
project stage: Full Planning Permission
property address: 1 Victoria Street, London, EC2A 2DF
date: 1st Nov 2022
drawing number: 1/100/01
PROJECT NAME

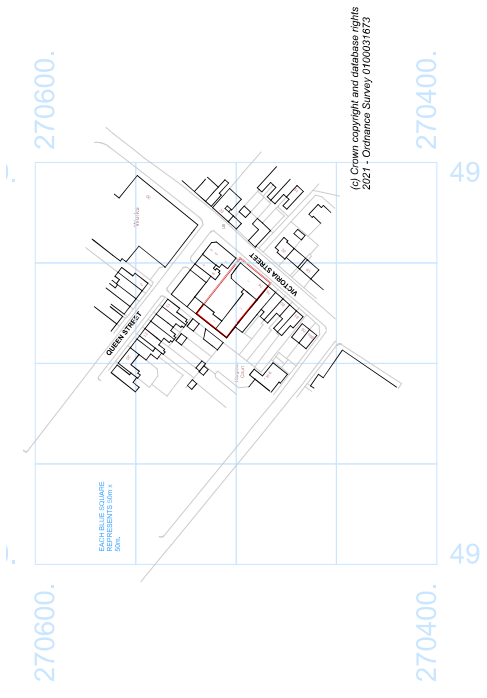

EXISTING LOCATION PLAN - SCALE 1:1250 @ A1

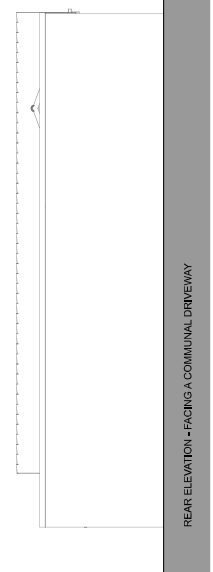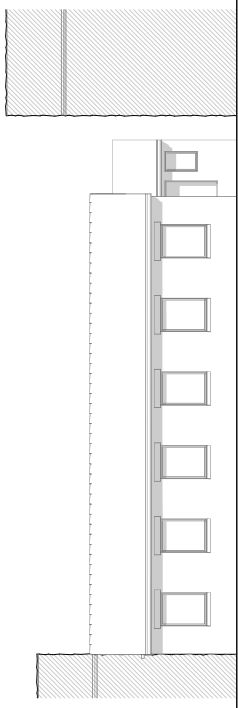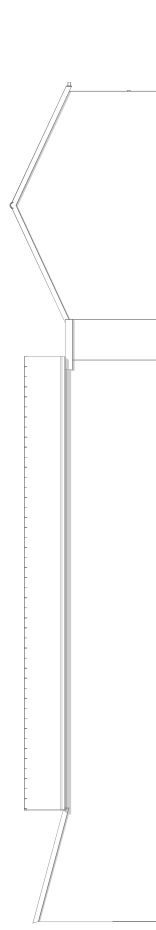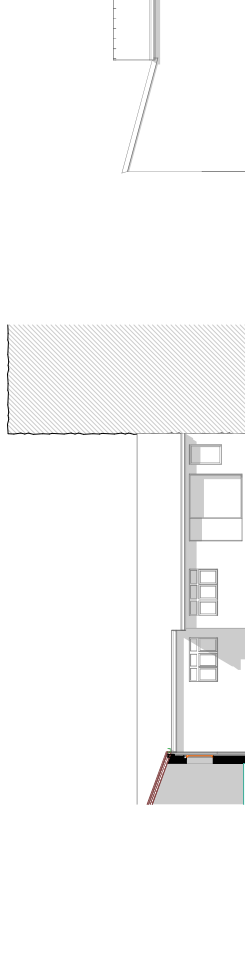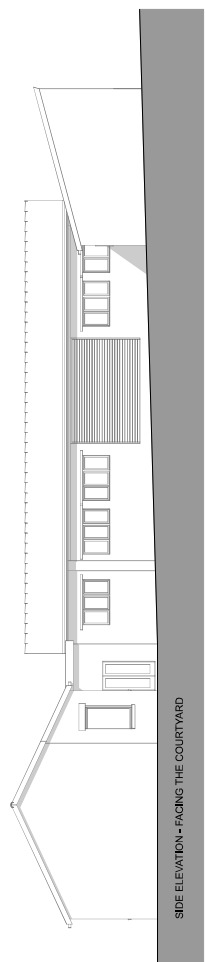

EXISTING ELEVATIONS - SCALE 1:100 @ A1