

Drawing Number:
01/57BGR


IMPORTANT NOTES

ALL DIMENSIONS MUST BE CHECKED ON SITE AND NOT SCALED FROM THIS DRAWING.

STRICTLY FOR PLANNING PURPOSES ONLY. NOT VALID FOR ARCHITECTURAL, ENGINEERING, SURVEYING OR ANY OTHER PURPOSES.

ALL DETAILS SUBJECT TO CHANGES SUBJECT TO ENGINEERING & LOCAL AUTHORITY REQUIREMENTS.

APPLICANTS MUST CONSULT PLANNING AND BUILDING AUTHORITY REGARDING ANY CHANGES

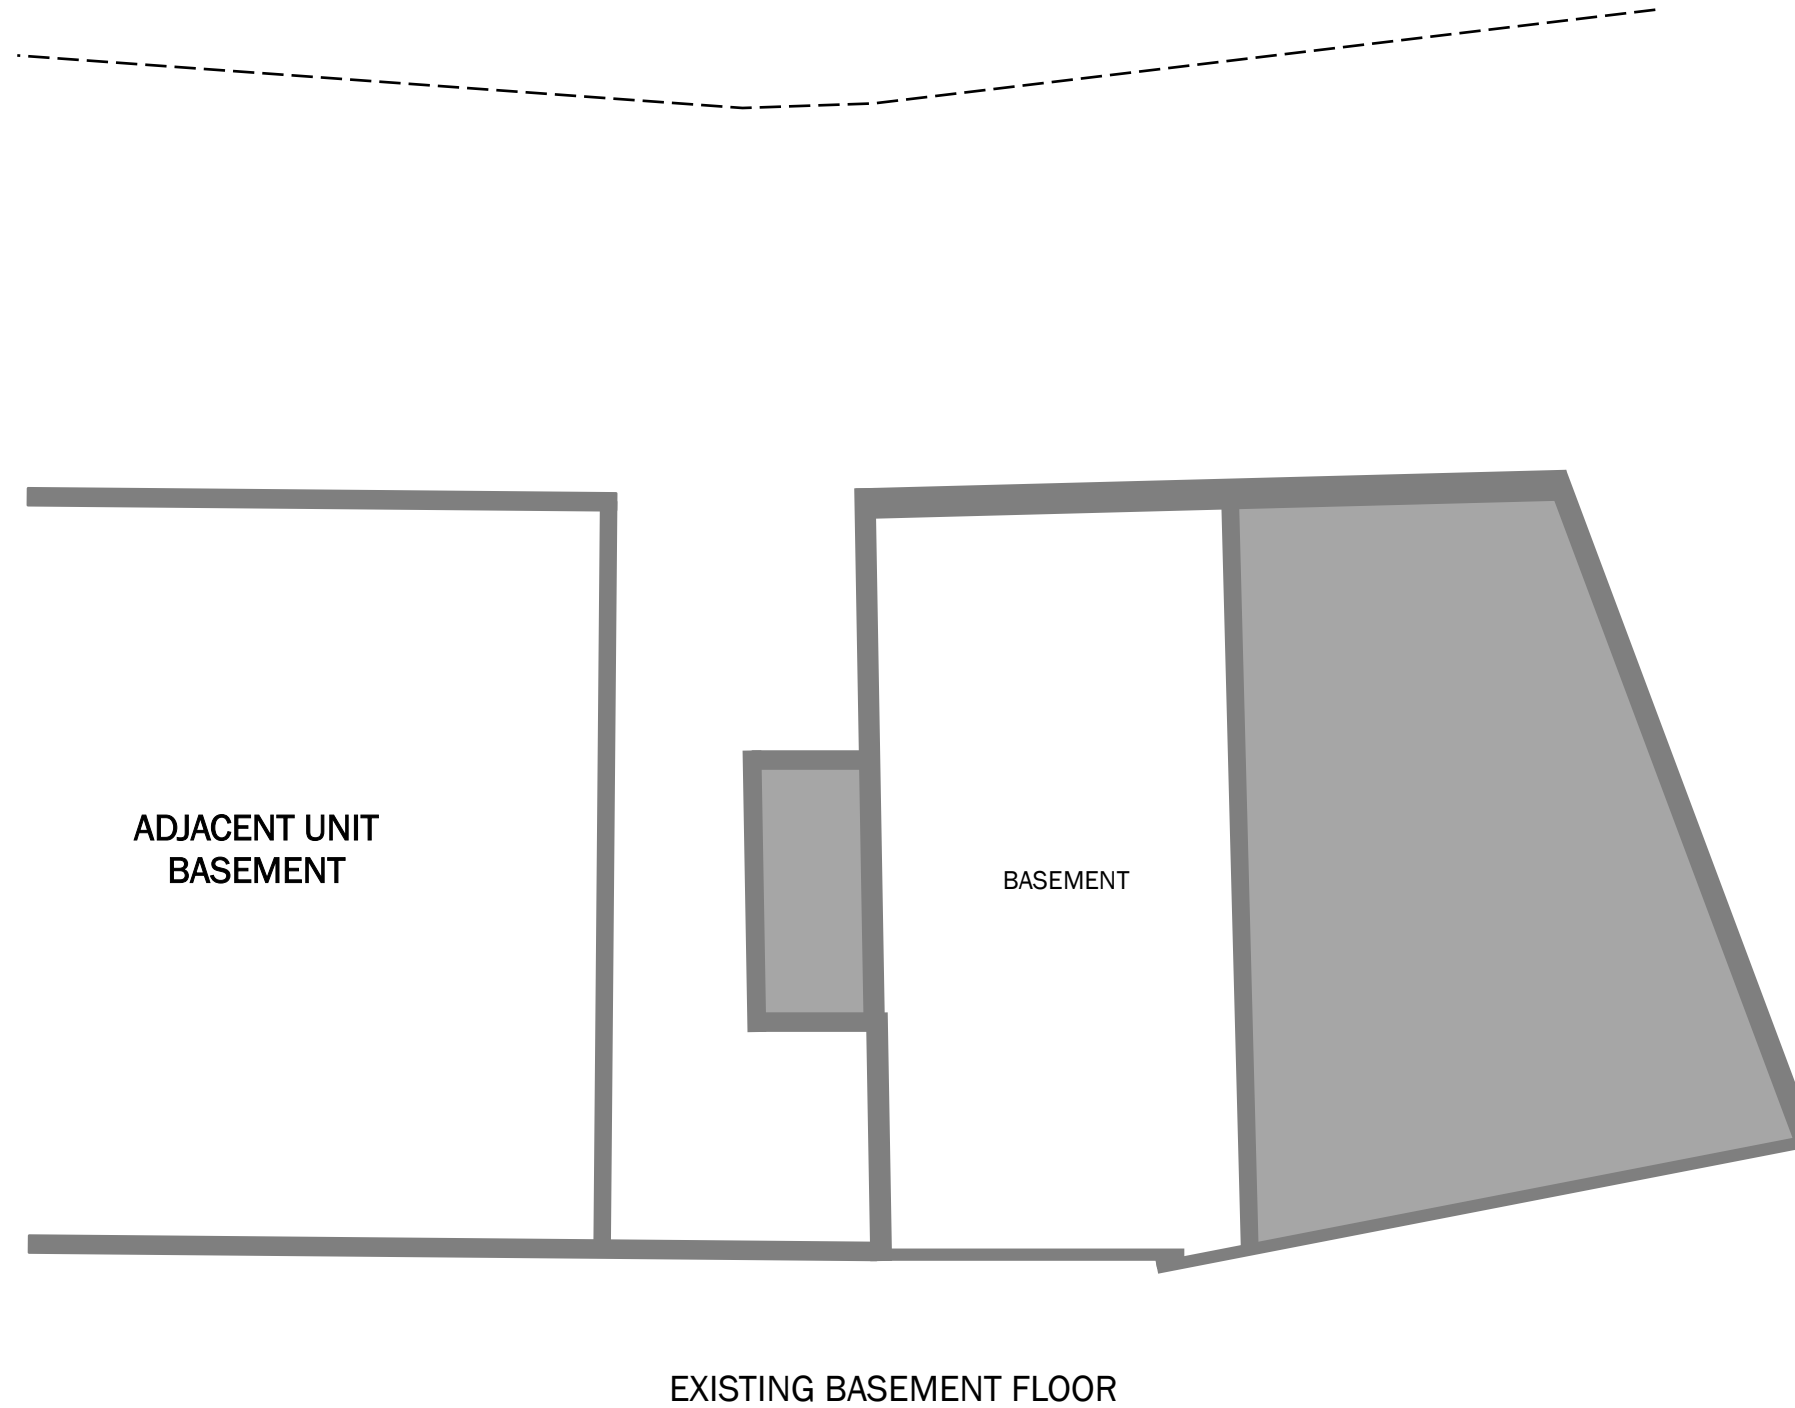

SITE ADDRESS

FLAT A
57 BUSHEY GROVE ROAD
BUSHEY
HERTFORDSHIRE
WD23 2JW

PROPOSAL

ERECTION OF A SINGLE
STOREY INFILL EXTENSION
TO FLAT A

1:100 - A3 PAPER

Drawing Number:
02/57BGR


IMPORTANT NOTES

ALL DIMENSIONS MUST BE CHECKED ON SITE AND NOT SCALED FROM THIS DRAWING.

STRICTLY FOR PLANNING PURPOSES ONLY. NOT VALID FOR ARCHITECTURAL, ENGINEERING, SURVEYING OR ANY OTHER PURPOSES.

ALL DETAILS SUBJECT TO CHANGES SUBJECT TO ENGINEERING & LOCAL AUTHORITY REQUIREMENTS.

APPLICANTS MUST CONSULT PLANNING AND BUILDING AUTHORITY REGARDING ANY CHANGES

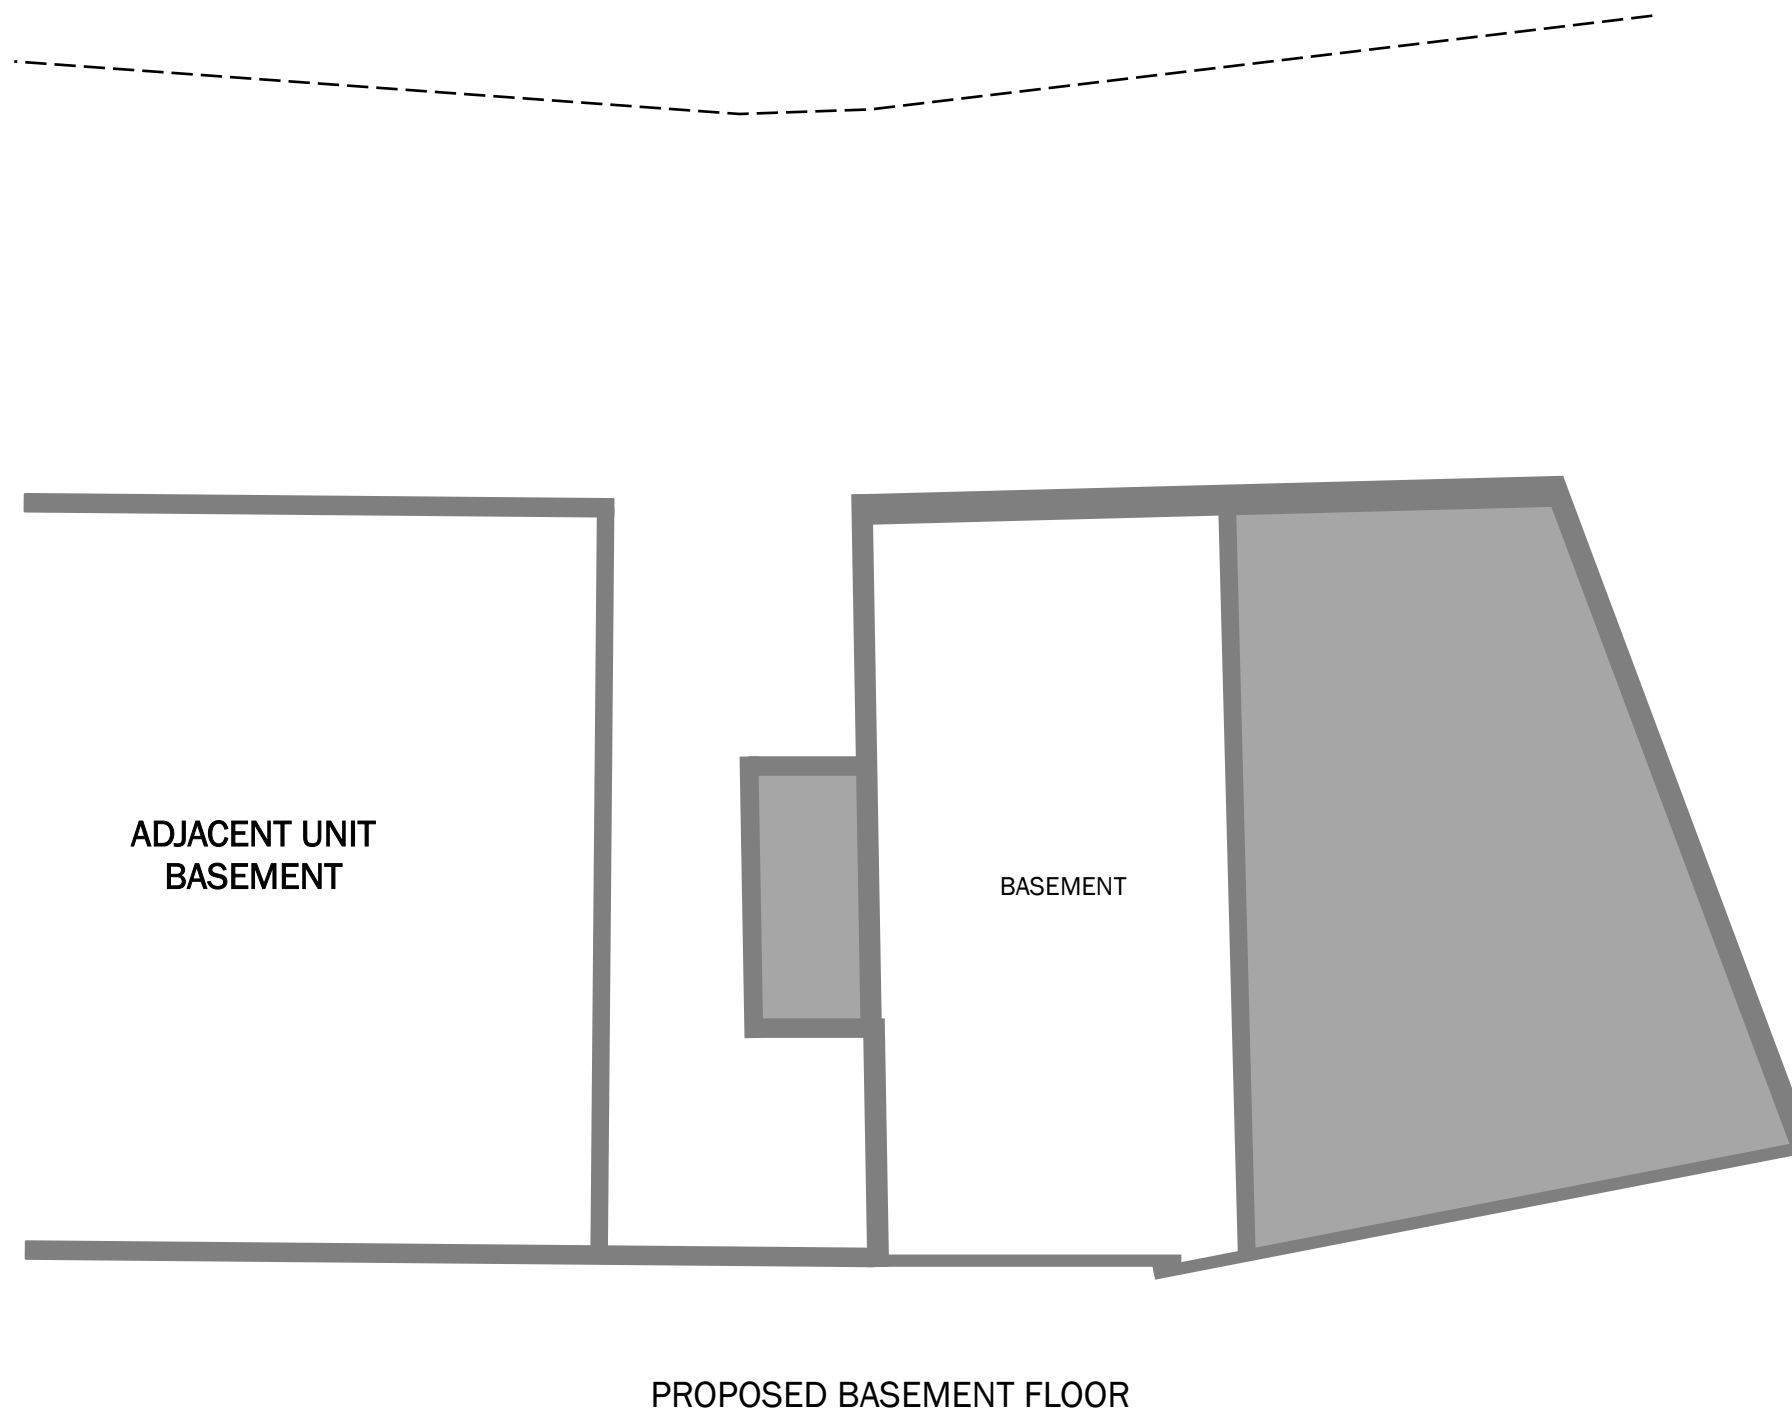

SITE ADDRESS

FLAT A
57 BUSHEY GROVE ROAD
BUSHEY
HERTFORDSHIRE
WD23 2JW

PROPOSAL

ERECTION OF A SINGLE STOREY INFILL EXTENSION TO FLAT A

1:100 - A3 PAPER

Drawing Number:
03/57BGR


IMPORTANT NOTES

ALL DIMENSIONS MUST BE CHECKED ON SITE AND NOT SCALED FROM THIS DRAWING.

STRICTLY FOR PLANNING PURPOSES ONLY. NOT VALID FOR ARCHITECTURAL, ENGINEERING, SURVEYING OR ANY OTHER PURPOSES.

ALL DETAILS SUBJECT TO CHANGES SUBJECT TO ENGINEERING & LOCAL AUTHORITY REQUIREMENTS.

APPLICANTS MUST CONSULT PLANNING AND BUILDING AUTHORITY REGARDING ANY CHANGES

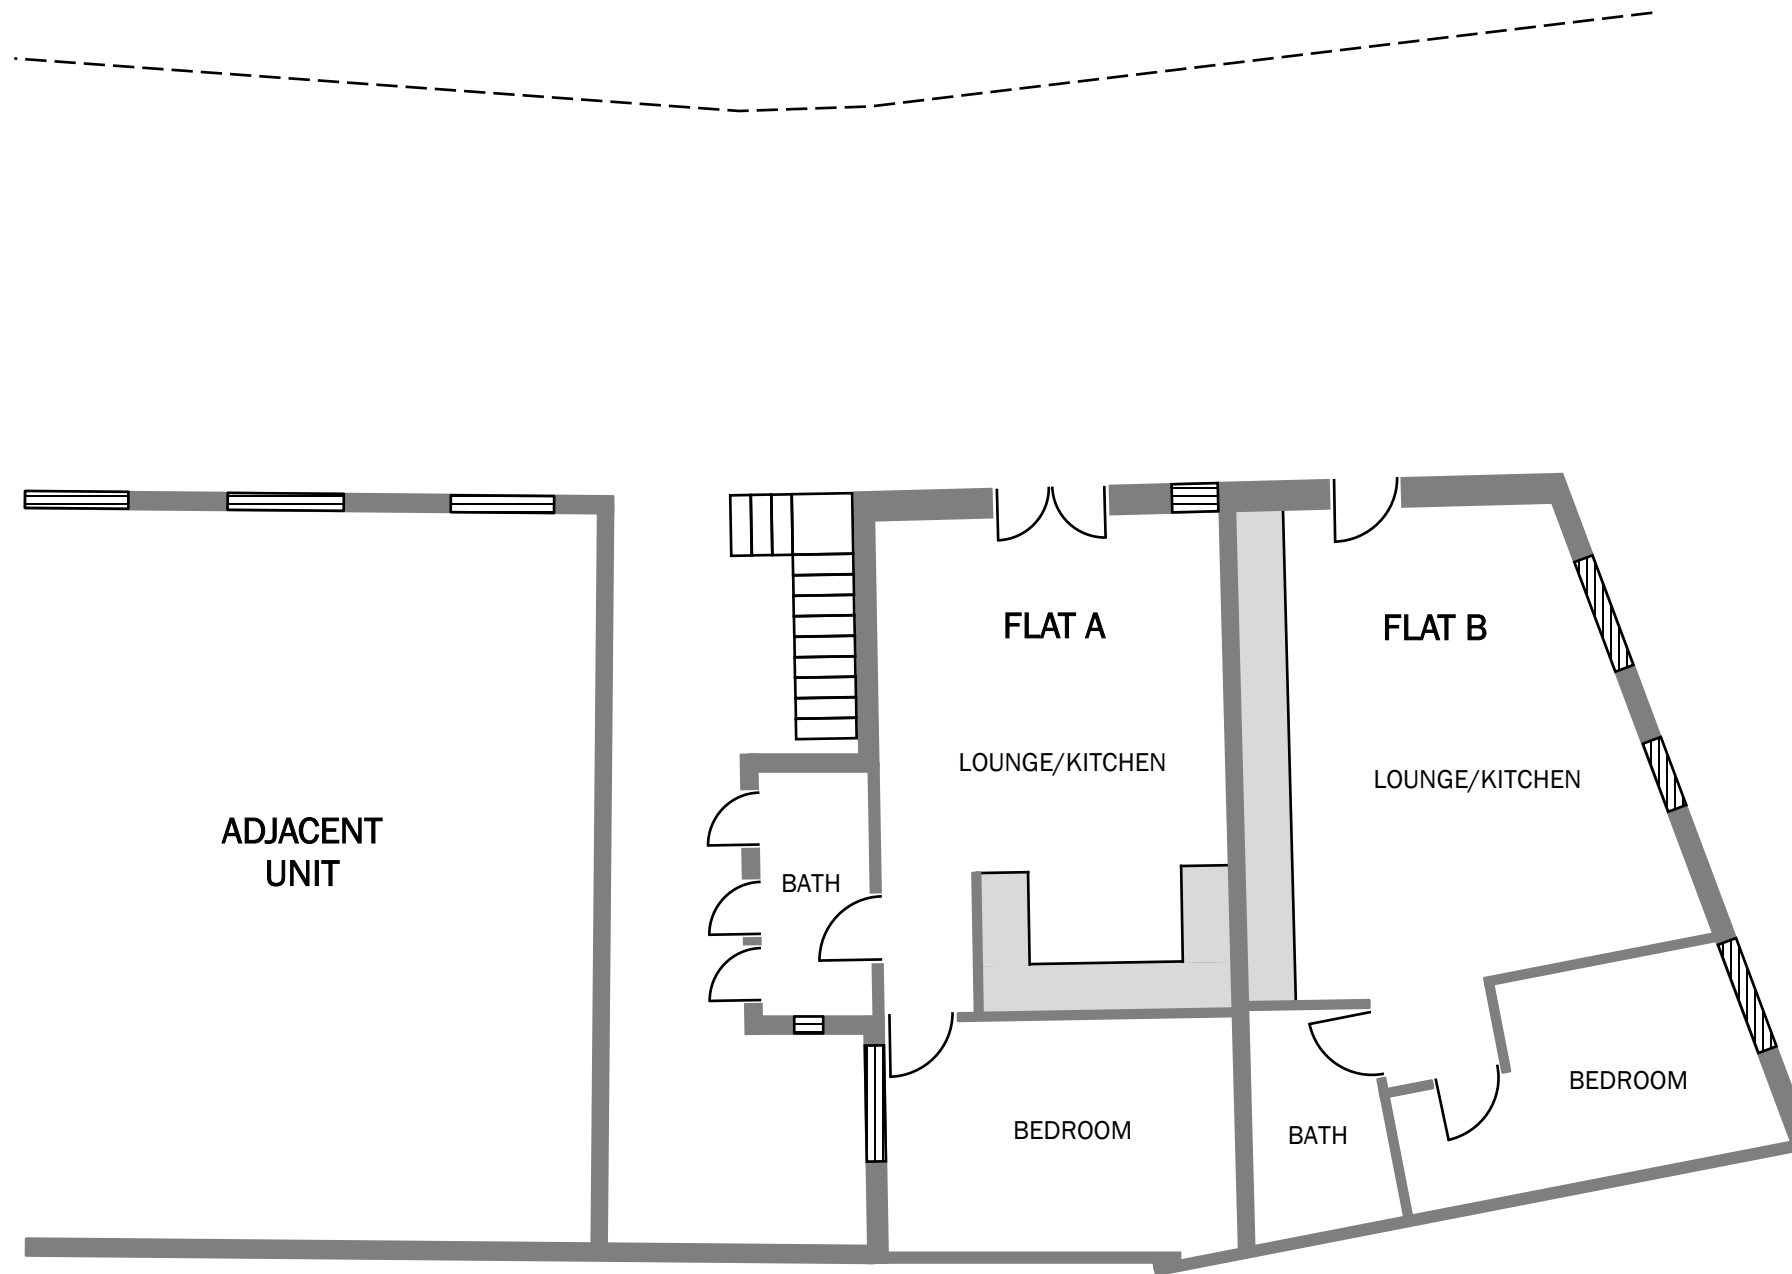

EXISTING GROUND FLOOR

SITE ADDRESS

FLAT A
57 BUSHEY GROVE ROAD
BUSHEY
HERTFORDSHIRE
WD23 2JW

PROPOSAL

ERECTION OF A SINGLE
STOREY INFILL EXTENSION
TO FLAT A

1:100 - A3 PAPER

Drawing Number:
04/57BGR


IMPORTANT NOTES

ALL DIMENSIONS MUST BE CHECKED ON SITE AND NOT SCALED FROM THIS DRAWING.

STRICTLY FOR PLANNING PURPOSES ONLY. NOT VALID FOR ARCHITECTURAL, ENGINEERING, SURVEYING OR ANY OTHER PURPOSES.

ALL DETAILS SUBJECT TO CHANGES SUBJECT TO ENGINEERING & LOCAL AUTHORITY REQUIREMENTS.

APPLICANTS MUST CONSULT PLANNING AND BUILDING AUTHORITY REGARDING ANY CHANGES

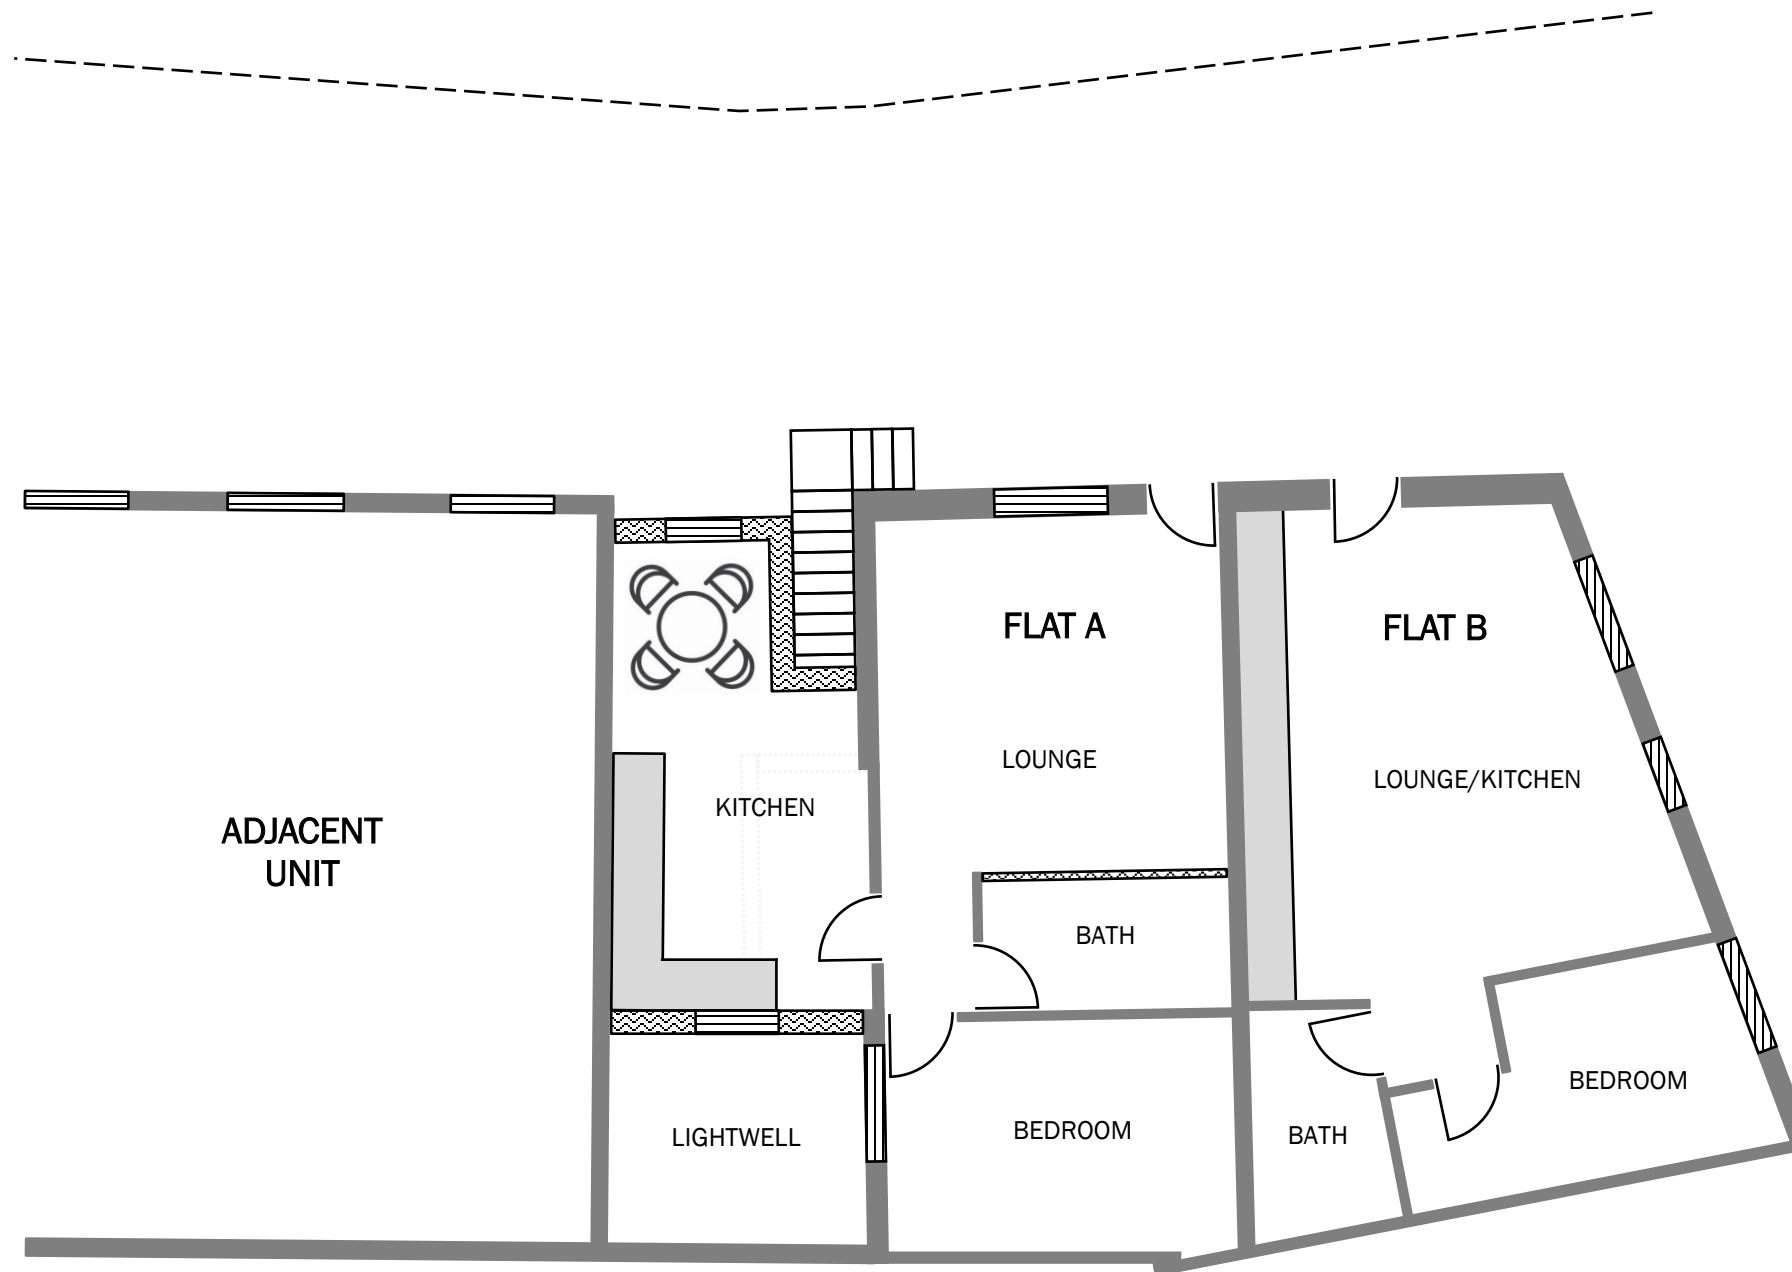

PROPOSED GROUND FLOOR

SITE ADDRESS

FLAT A
57 BUSHEY GROVE ROAD
BUSHEY
HERTFORDSHIRE
WD23 2JW

PROPOSAL

ERECTION OF A SINGLE
STOREY INFILL EXTENSION
TO FLAT A

1:100 - A3 PAPER

Drawing Number:
05/57BGR

IMPORTANT NOTES

ALL DIMENSIONS MUST BE CHECKED ON SITE AND NOT SCALED FROM THIS DRAWING.


STRICTLY FOR PLANNING PURPOSES ONLY. NOT VALID FOR ARCHITECTURAL, ENGINEERING, SURVEYING OR ANY OTHER PURPOSES.

ALL DETAILS SUBJECT TO CHANGES SUBJECT TO ENGINEERING & LOCAL AUTHORITY REQUIREMENTS.

APPLICANTS MUST CONSULT PLANNING AND BUILDING AUTHORITY REGARDING ANY CHANGES



EXISTING REAR ELEVATION

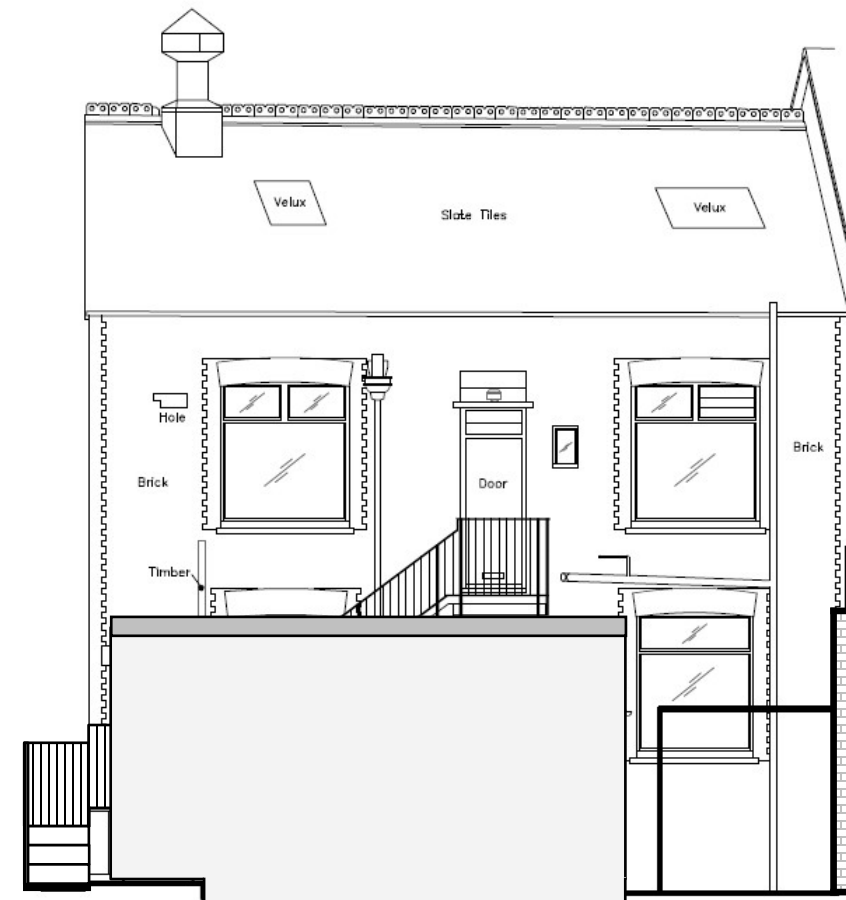

PROPOSED REAR ELEVATION

SITE ADDRESS

FLAT A
57 BUSHEY GROVE ROAD
BUSHEY
HERTFORDSHIRE
WD23 2JW

PROPOSAL

ERECTION OF A SINGLE
STOREY INFILL EXTENSION
TO FLAT A

1:100 - A3 PAPER

Drawing Number:
06/57BGR

IMPORTANT NOTES

ALL DIMENSIONS MUST BE CHECKED ON SITE AND NOT SCALED FROM THIS DRAWING.

STRICTLY FOR PLANNING PURPOSES ONLY. NOT VALID FOR ARCHITECTURAL, ENGINEERING, SURVEYING OR ANY OTHER PURPOSES.

ALL DETAILS SUBJECT TO CHANGES SUBJECT TO ENGINEERING & LOCAL AUTHORITY REQUIREMENTS.

APPLICANTS MUST CONSULT PLANNING AND BUILDING AUTHORITY REGARDING ANY CHANGES


SITE ADDRESS

FLAT A
57 BUSHEY GROVE ROAD
BUSHEY
HERTFORDSHIRE
WD23 2JW

PROPOSAL

ERECTION OF A SINGLE
STOREY INFILL EXTENSION
TO FLAT A

1:100 - A3 PAPER

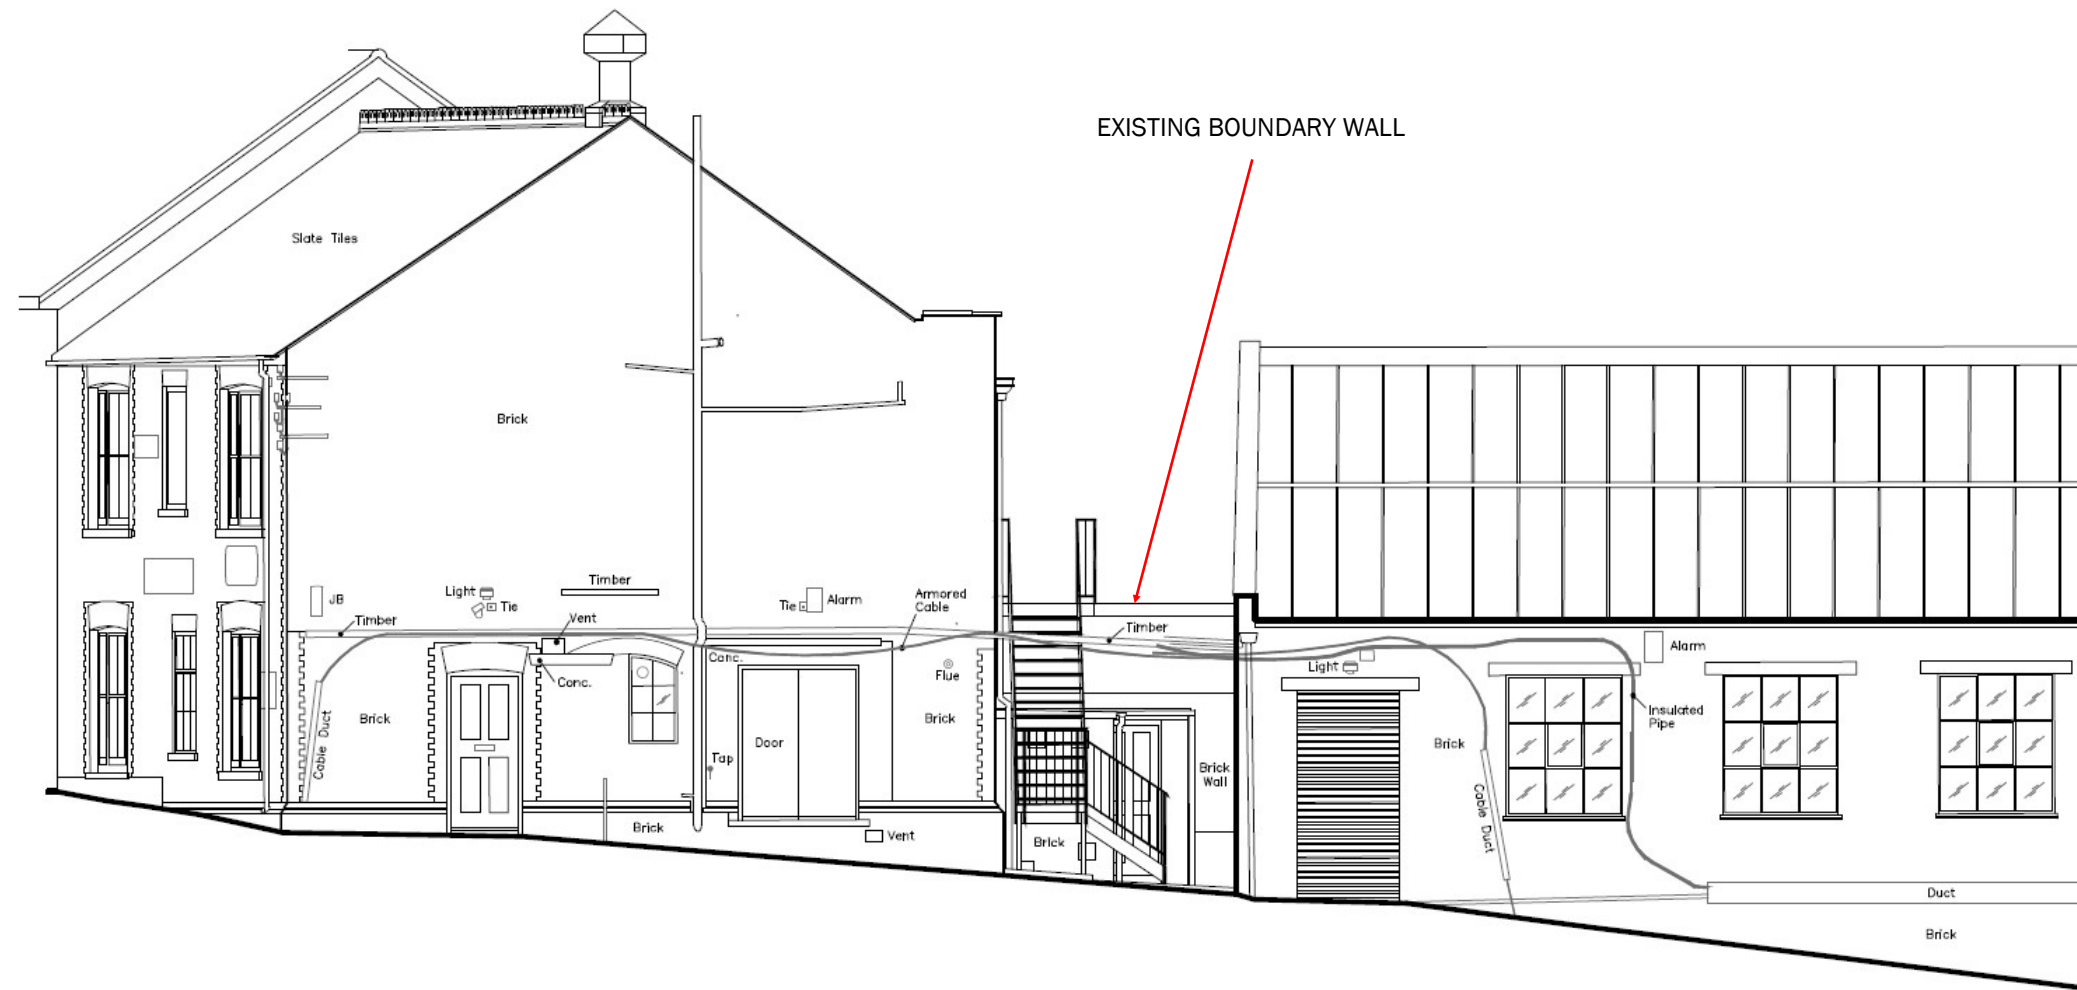

EXISTING SIDE ELEVATION

Drawing Number:
07/57BGR

IMPORTANT NOTES

ALL DIMENSIONS MUST BE CHECKED ON SITE AND NOT SCALED FROM THIS DRAWING.

STRICTLY FOR PLANNING PURPOSES ONLY. NOT VALID FOR ARCHITECTURAL, ENGINEERING, SURVEYING OR ANY OTHER PURPOSES.

ALL DETAILS SUBJECT TO CHANGES SUBJECT TO ENGINEERING & LOCAL AUTHORITY REQUIREMENTS.

APPLICANTS MUST CONSULT PLANNING AND BUILDING AUTHORITY REGARDING ANY CHANGES


SITE ADDRESS

FLAT A
57 BUSHEY GROVE ROAD
BUSHEY
HERTFORDSHIRE
WD23 2JW

PROPOSAL

ERECTION OF A SINGLE
STOREY INFILL EXTENSION
TO FLAT A

1:100 - A3 PAPER

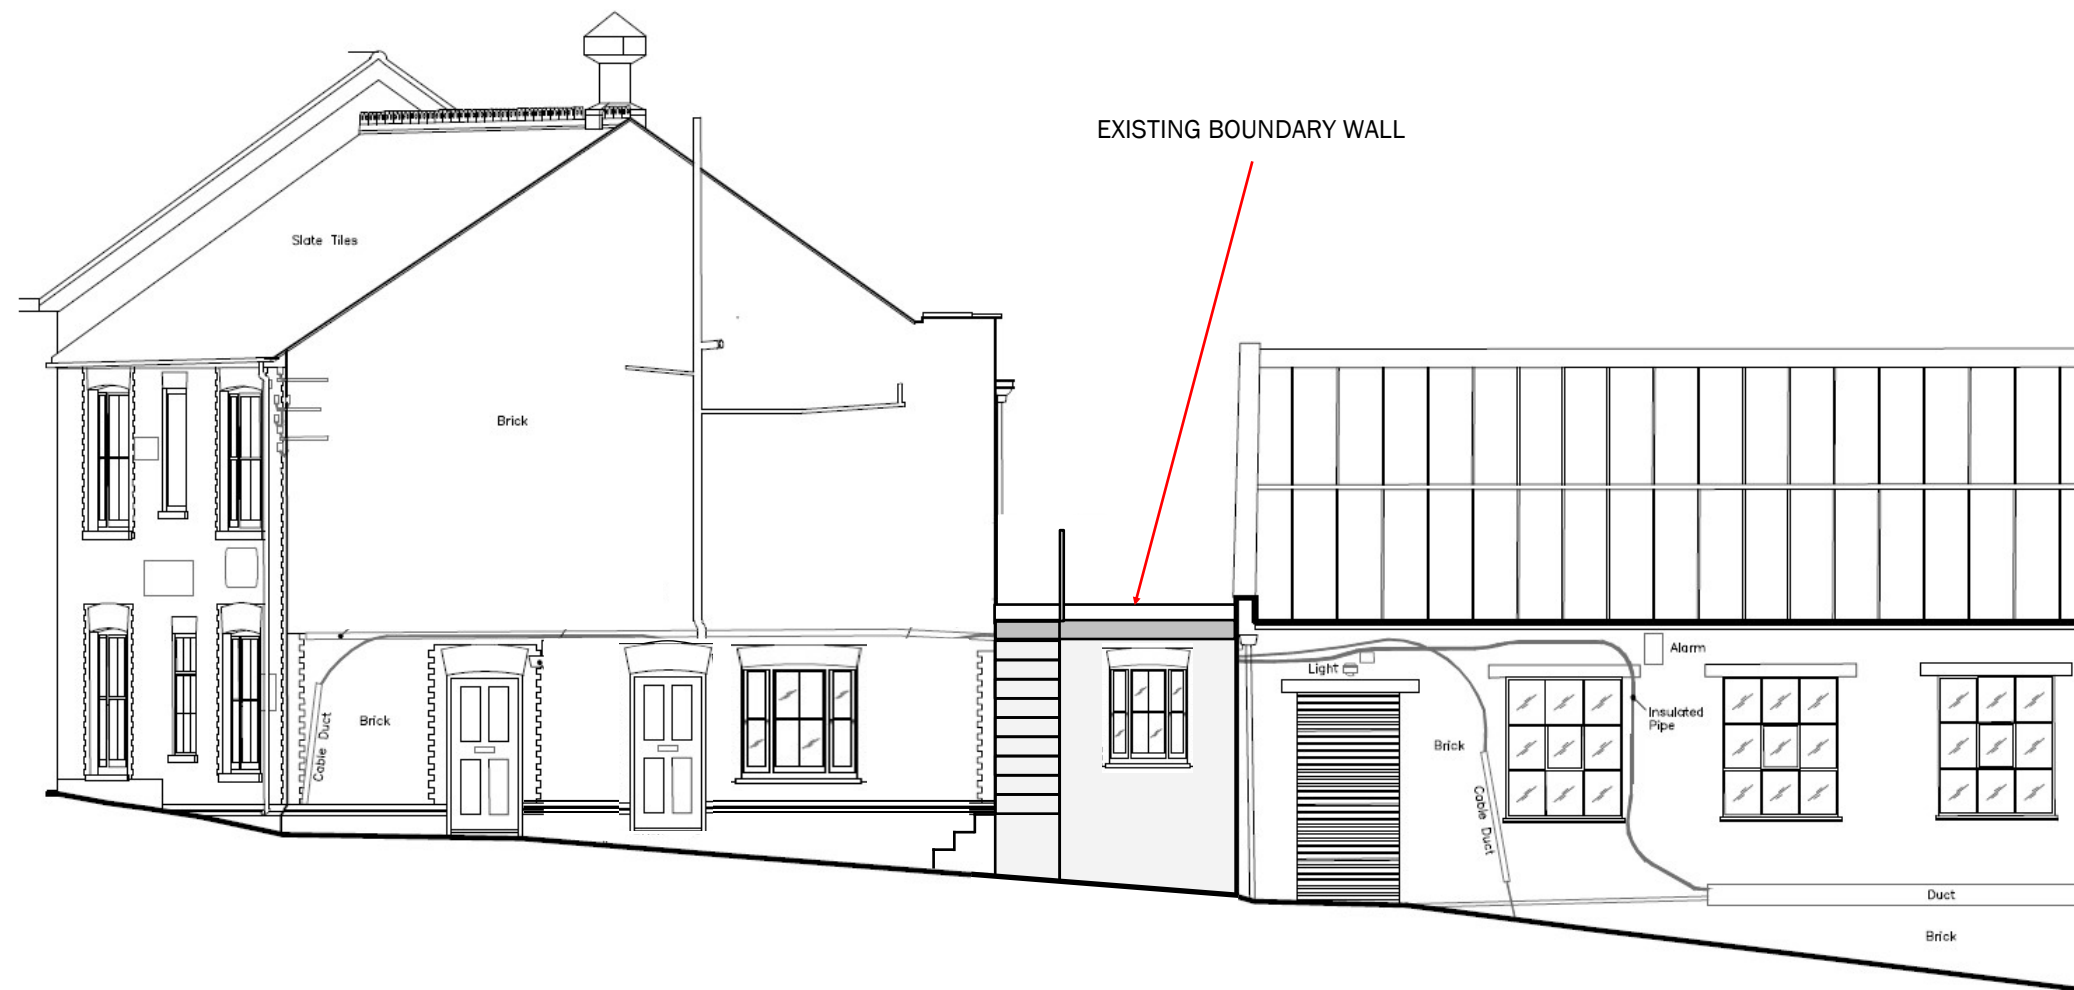

PROPOSED SIDE ELEVATION