


PROPOSED GROUND FLOOR PLAN Scale 1:100




PROPOSED ROOF PLAN Scale 1:100

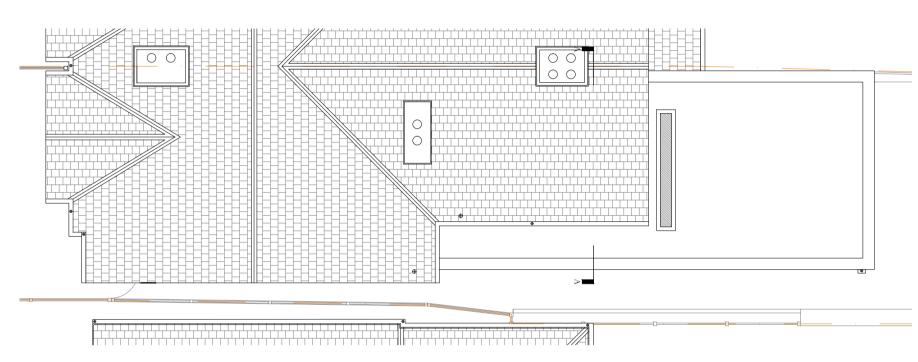

PROPOSED SIDE ELEVATION Scale 1:100



PROPOSED REAR ELEVATION Scale 1:100

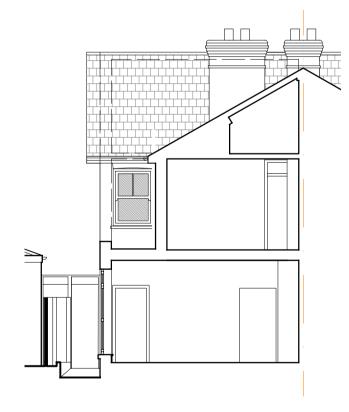

PROPOSED SECTION A-A Scale 1:100

Mr & Mrs Brown

- 1. Do not scale from this drawing.
- 2. Check all dimensions and levels prior to commencement of works. 3. Report all discrepancies to the Drawing Originator immediately.
- 4. This drawing is to be read in conjunction with all relevant documents and drawings.

,	5.	Work carried out prior to receiving all necessary approvals/consents is entirely a
	1	the clients own risk.

Revisions					
Rev	Date	Description	Drn	С	

This document is confidential. The copyright and any design right therein are the property of Skylark Architecture Ltd. The document and any information therein

may not be used, coppied or disclosed to any third party without prior authorisation.



Drawing Originator

Skylark Architecture
23-25 Sherbrooke Road
London, SW6 7QJ

E: info@skylarkarchitecture.co.uk W: skylarkarchitecture.co.uk T: 07843 743 154

Drawing Status

Planning Project Name 18 Temple Road, KT19 8HA

Drawn by Drawn Date Checked by April 2022 SA Checked Date
April 2022

Scale 1:100 @ A1

Original drawing sheet is A1

Proposed

Discipline Project Subject Area Drawing Number Revision

A - 2109 - PL -002 © Skylark Architecture Ltd. 2022