




Existing Front Elevation




Existing Rear Elevation



Existing Side Elevation

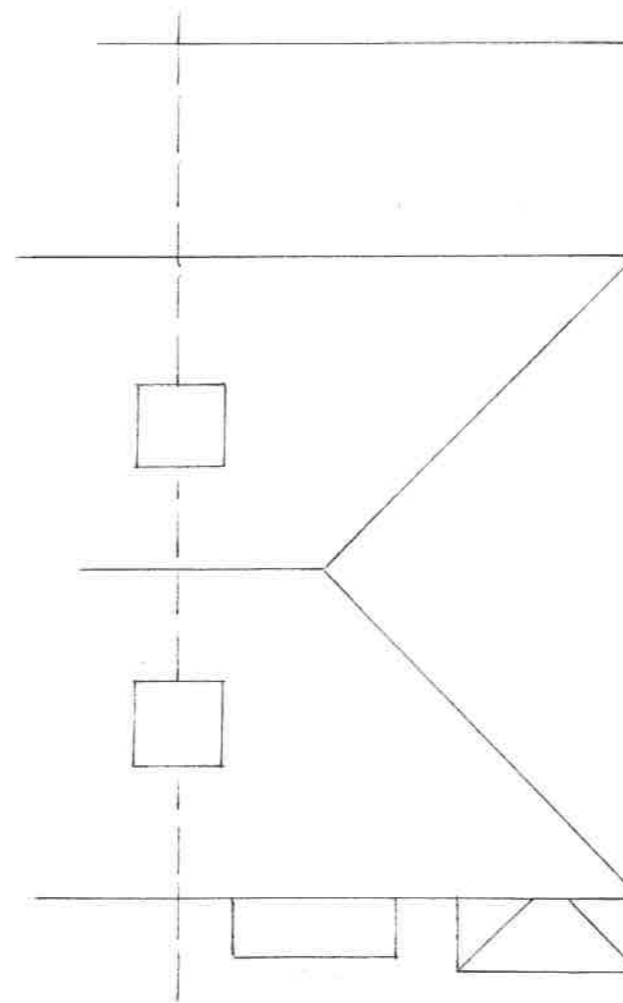

Existing Roof Plan

 

128 Albert Road	
Epsom	
Surrey	
KT17 4EL	
Existing Elevations and Roof Plan	
Date April 22	
Scale 1:100 at A3	
Drawing No BLA/03	Rev 0