
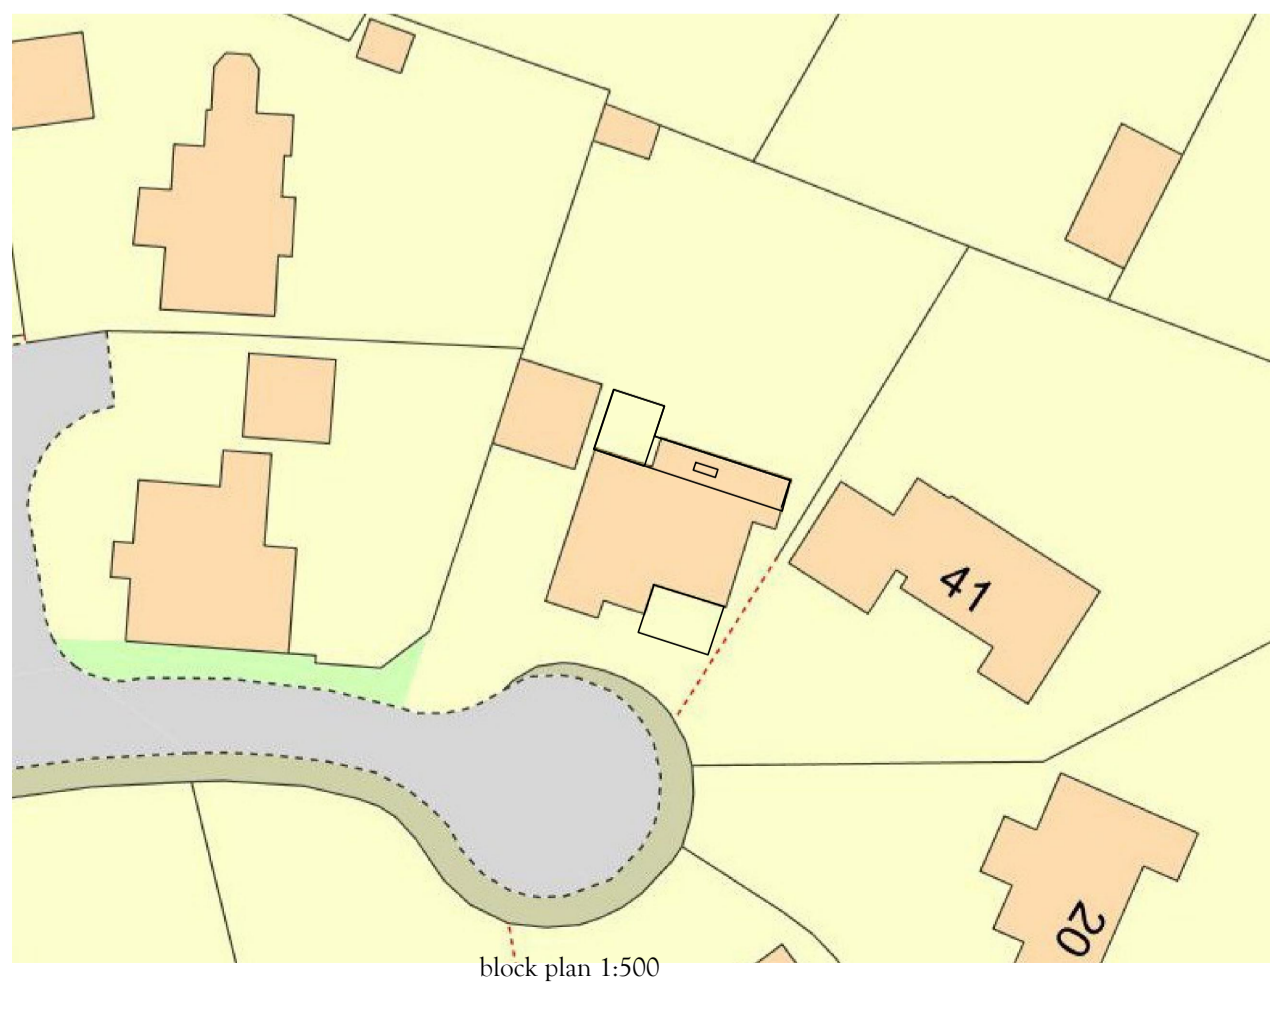
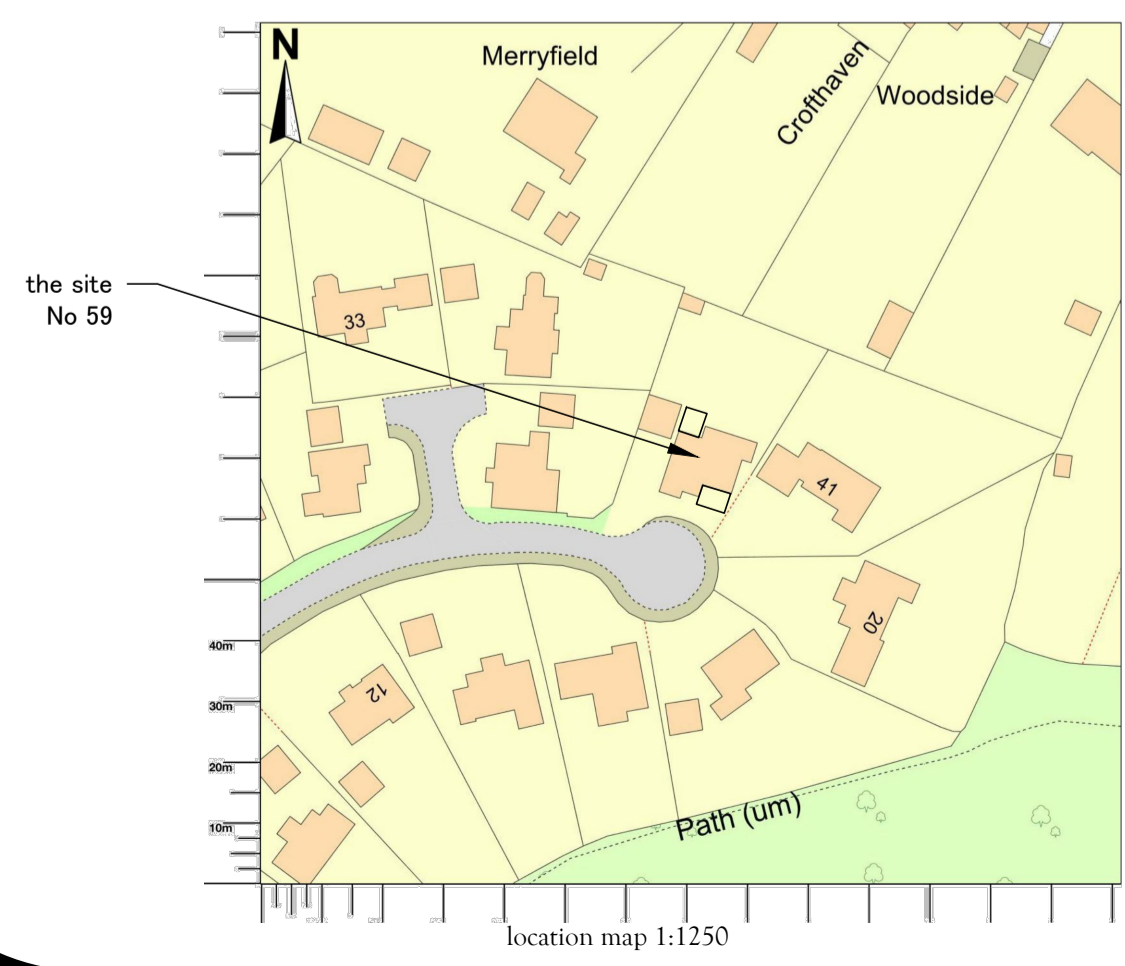
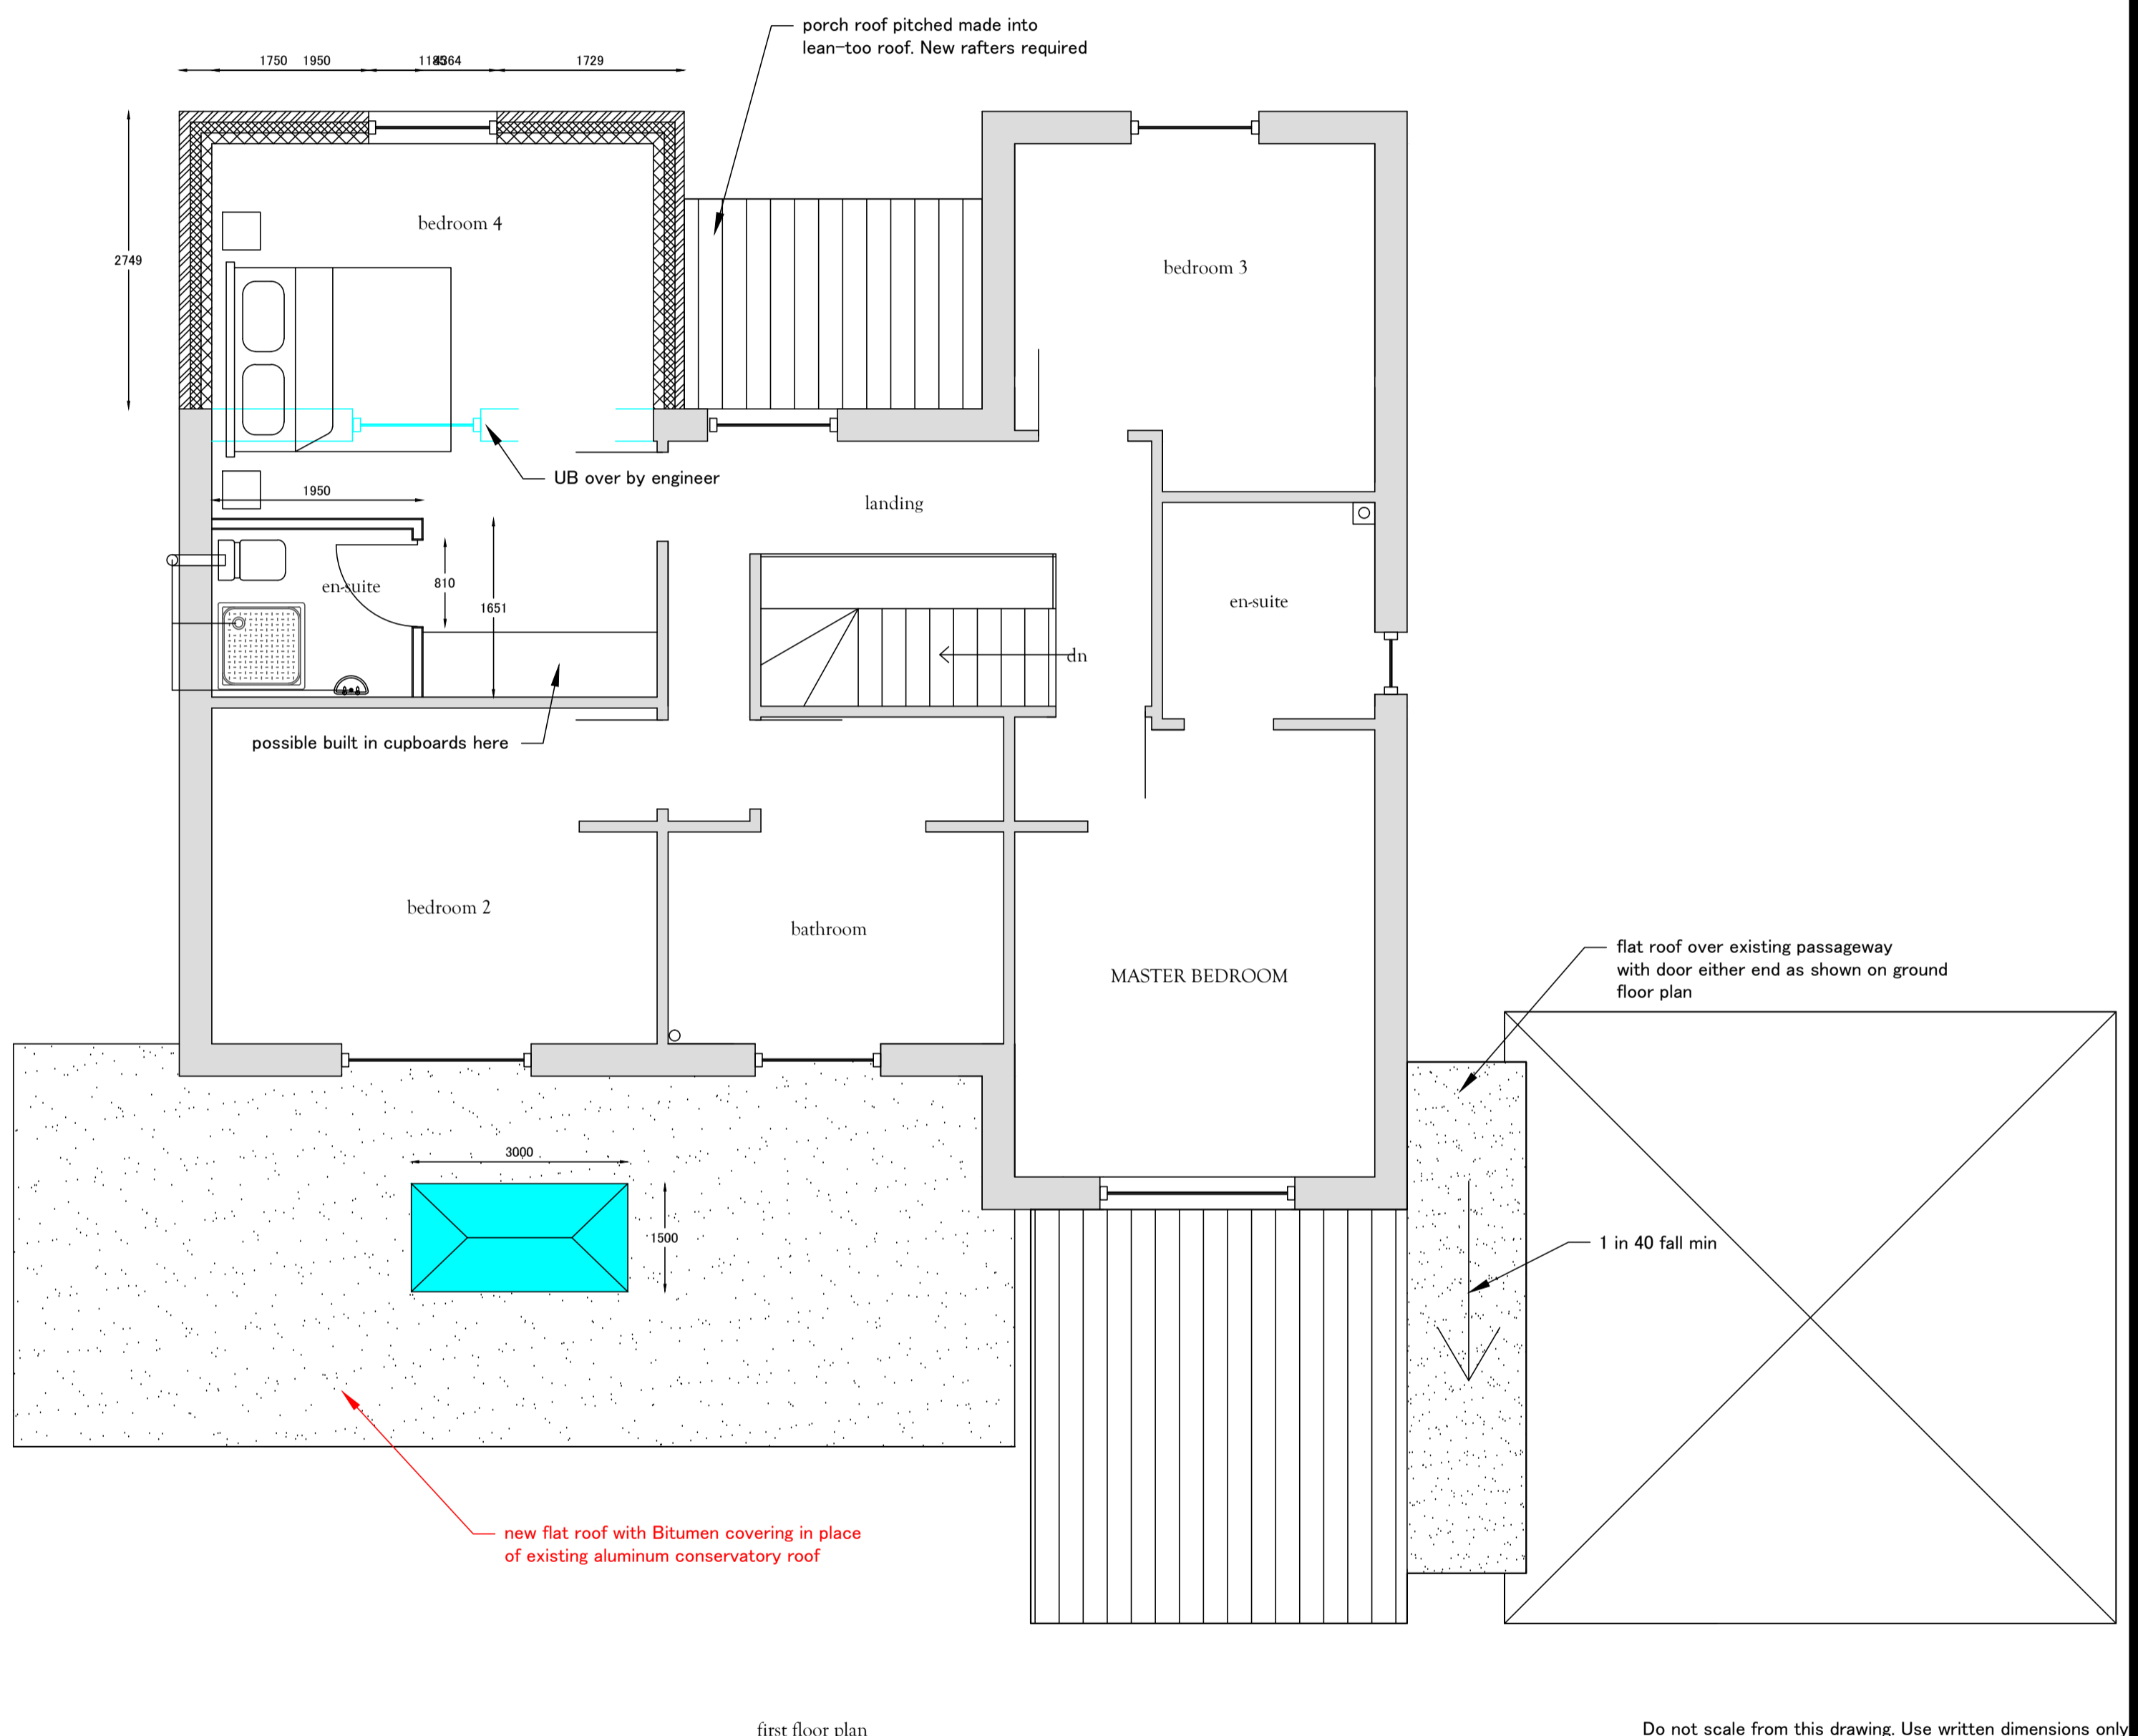
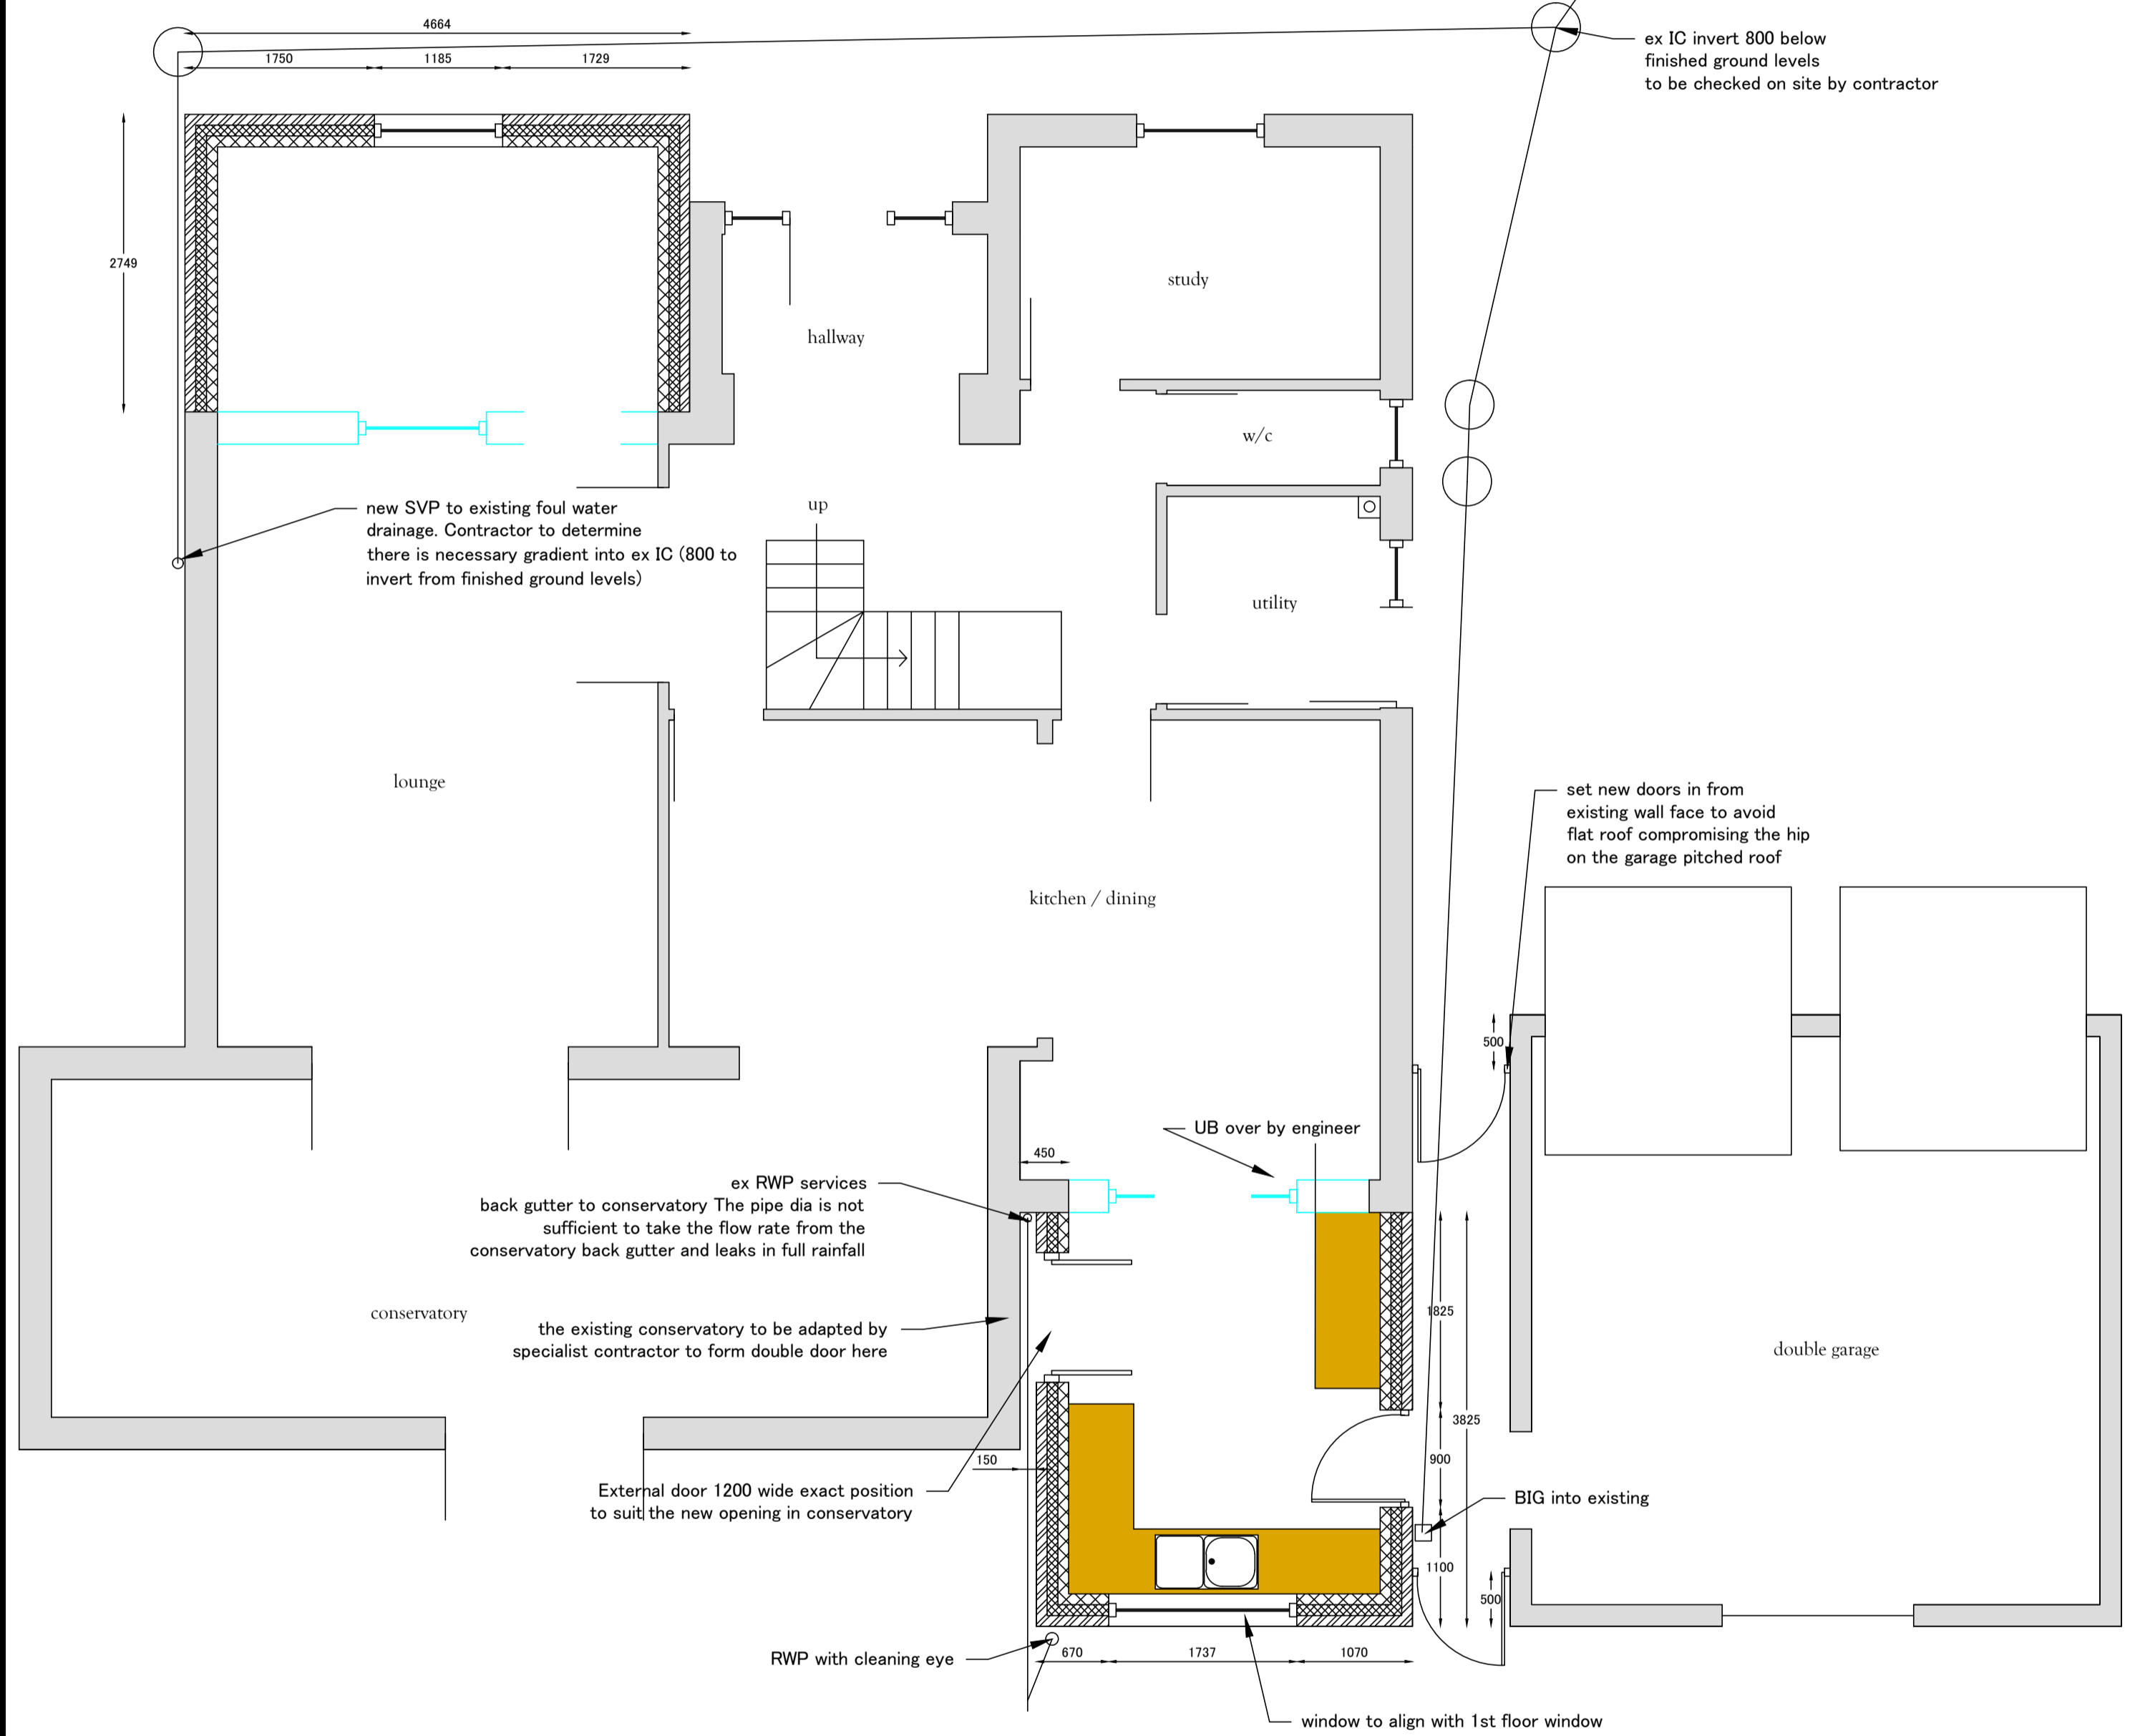


PROPOSED ELEVATIONS 1:100 AND FLOOR PLANS 1:50

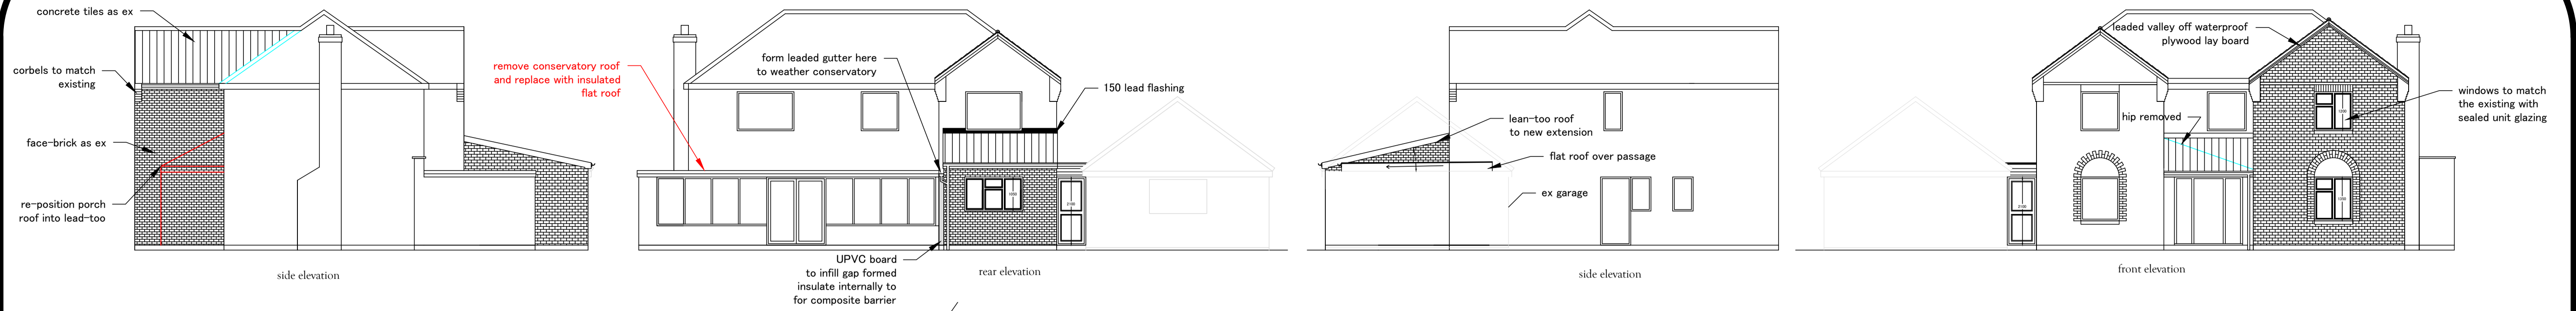

Do not scale from this drawing. Use written dimensions only. Always check with designer.

Andy Warnes BA.HNC(Bldg)	
Planning and Building Consultant	
Tel: 07745 298591 or 01508 493808	
EMail: aswarnes2@gmail.com	
Client	Dr. Sankaran
Project Address	39 HINSHALWOOD WAY NORWICH NR8 5BN
Scales	as shown
Date	06.05.2022
Dwg No	02.P.2022
Dwg By	Checked By