




FRONT ELEVATION  
AS EXISTING

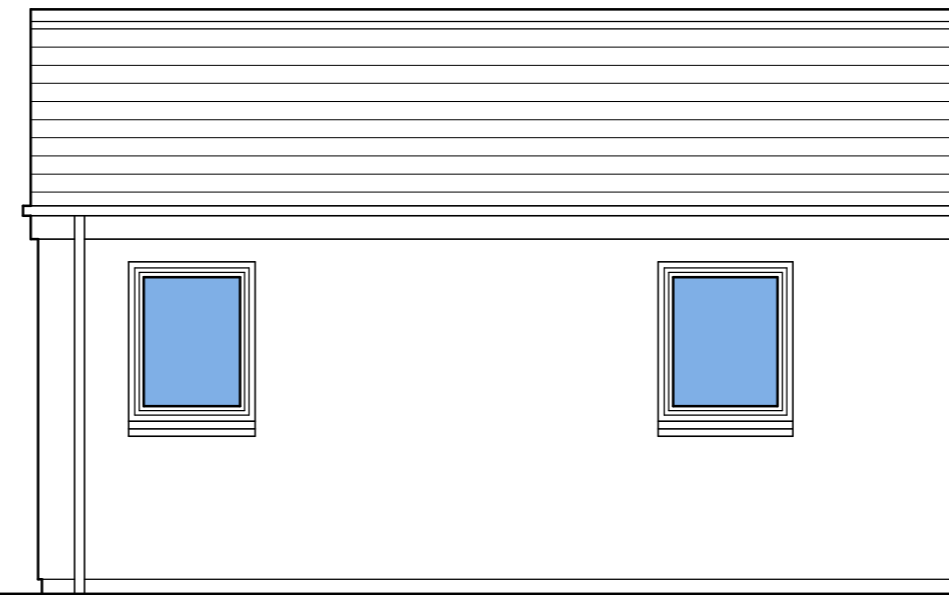


SIDE ELEVATION  
AS EXISTING

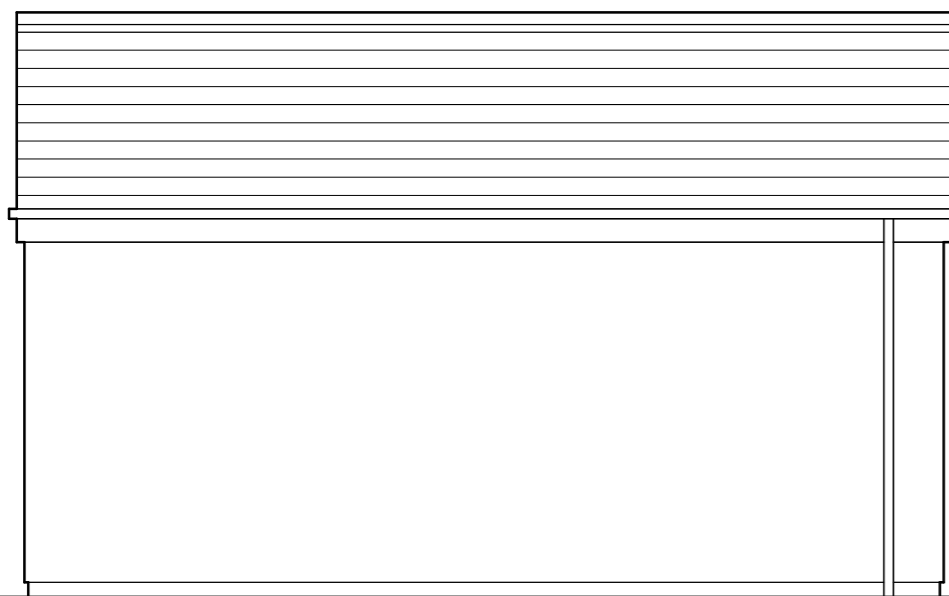

SIDE ELEVATION  
AS EXISTING

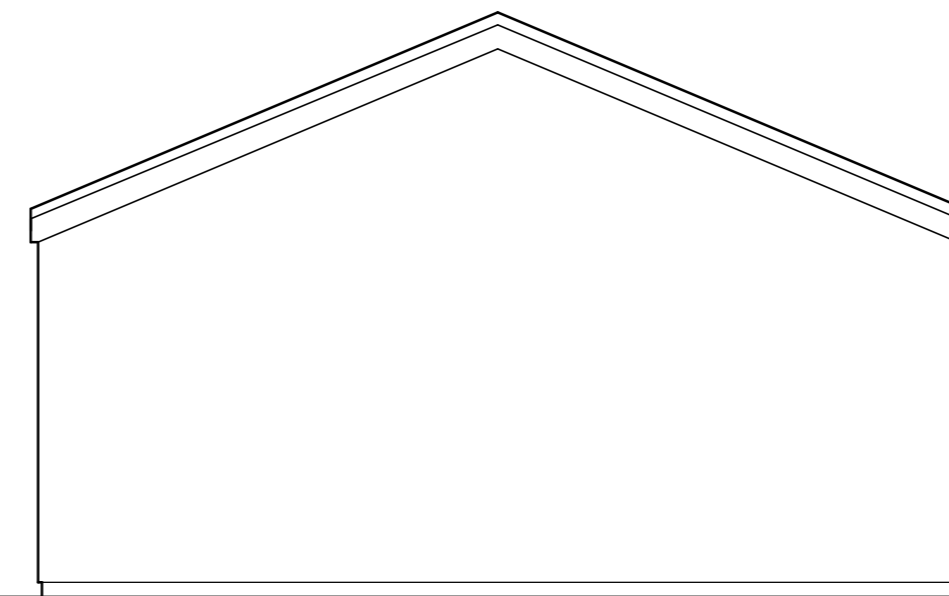


REAR ELEVATION  
AS EXISTING

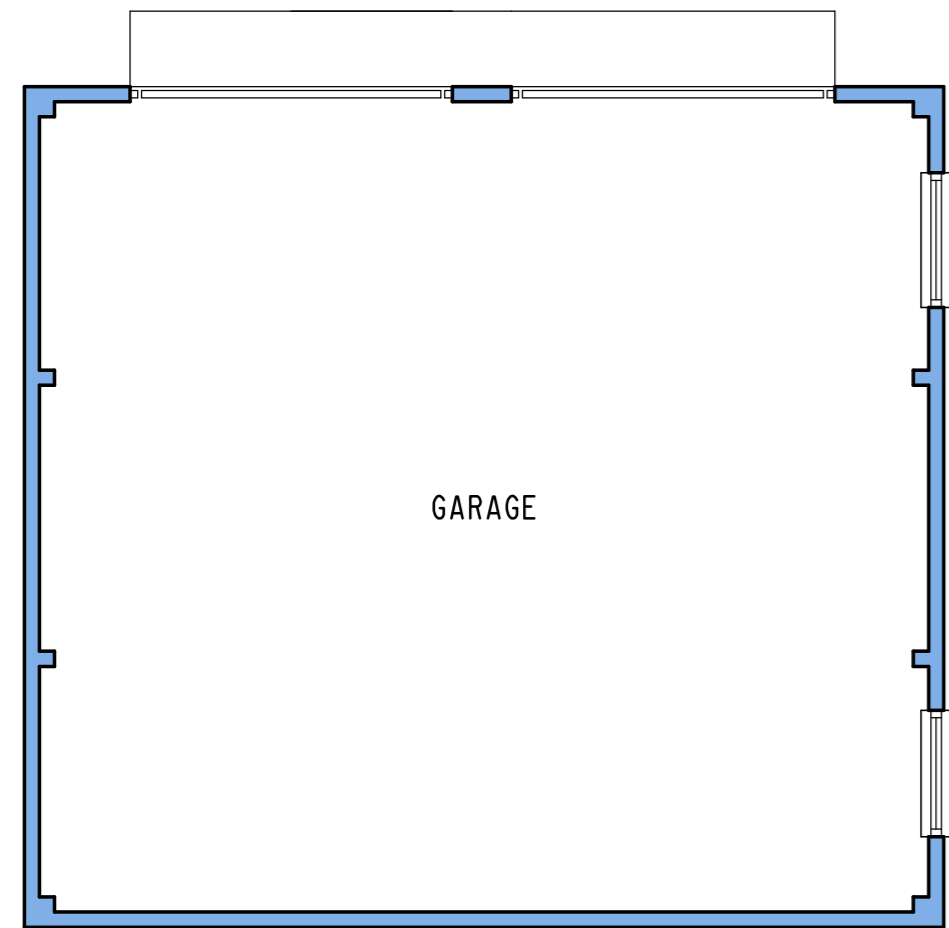

FLOOR PLAN  
AS EXISTING

Note -  
The contractor will be held to have checked all dimensions before commencing with any works and, in the event of discrepancies, is to refer them directly to the producer of this document for clarification prior to commencement of any works.  
Written dimensions are to be taken in all cases. Drawings should not be scaled for dimensions. In case of doubt refer to this office.  
Any discrepancies between this drawing and Structural Engineers drawings to be reported to this office for clarification, generally Structural Engineers drawings / details to take precedence.

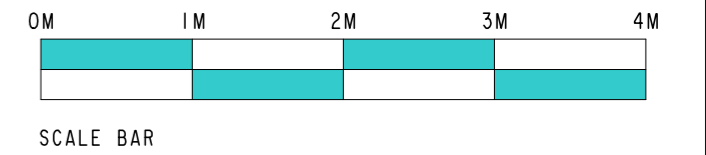

PROJECT  
PROPOSED ALTERATIONS TO FORM FAMILY USE ANNEXE AT LAIMHRIG, ISLE OF SKYE.

CLIENT  
MR. DAVE BREAKINGBURY

DETAIL  
AS EXISTING DRAWING



E-MAIL - GREAT.GLEN.DESIGNS@GMAIL.COM  
TELEPHONE - 0798 3636 192

SCALE 1 : 50	DATE 27 . 01 . 2022
JOB NO. 22-009	DRG NO. 101