
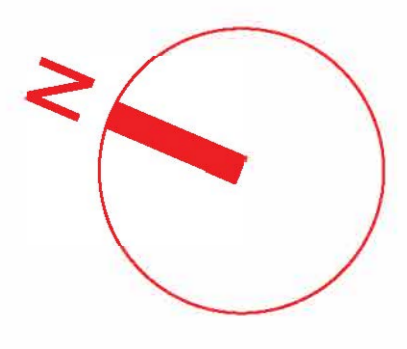


01 SITE PLAN
SCALE: 1 : 500

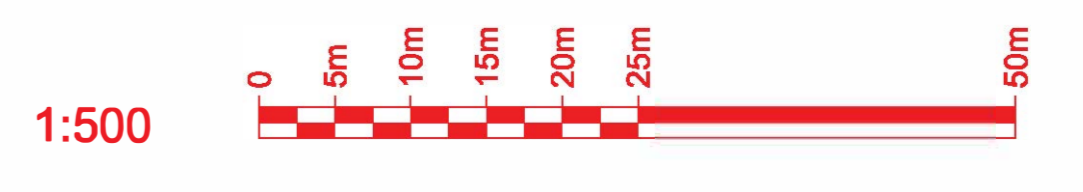

Rev	Description	CR	AT	Date
PO1	Planning for Approval	CR	AT	13/03/22

Creator
LLDC

Drawing Title
Site Location Plan

Project Title
South Park Landscape + Hub

Drawn	Checked	Approved	AT
CR	AT	AT	AT

Date: 13.03.2022
Scale: 1:500
Size: A0

Purpose of Drawing: Planning for Approval
Subsidiary: -

Drawing No.: LC205-HSP-SPK-T-DGA-0030
Sheet: Rev. PO1

PLOT TIME: #PLOTTIME
PLOT DATE: #PLOTDATE
FILE NAME: #FILENAME