


0m 5m
Site Plan 1:100@A2

Refer to the following Heliomotion drawings & documents:

- 1, PV-6M-dimensions 1a Morning Position (HelioZenit)
- 2, PV-6M-dimensions 1a Noon Position (HelioZenit)
- 3, PV-6M - datasheet

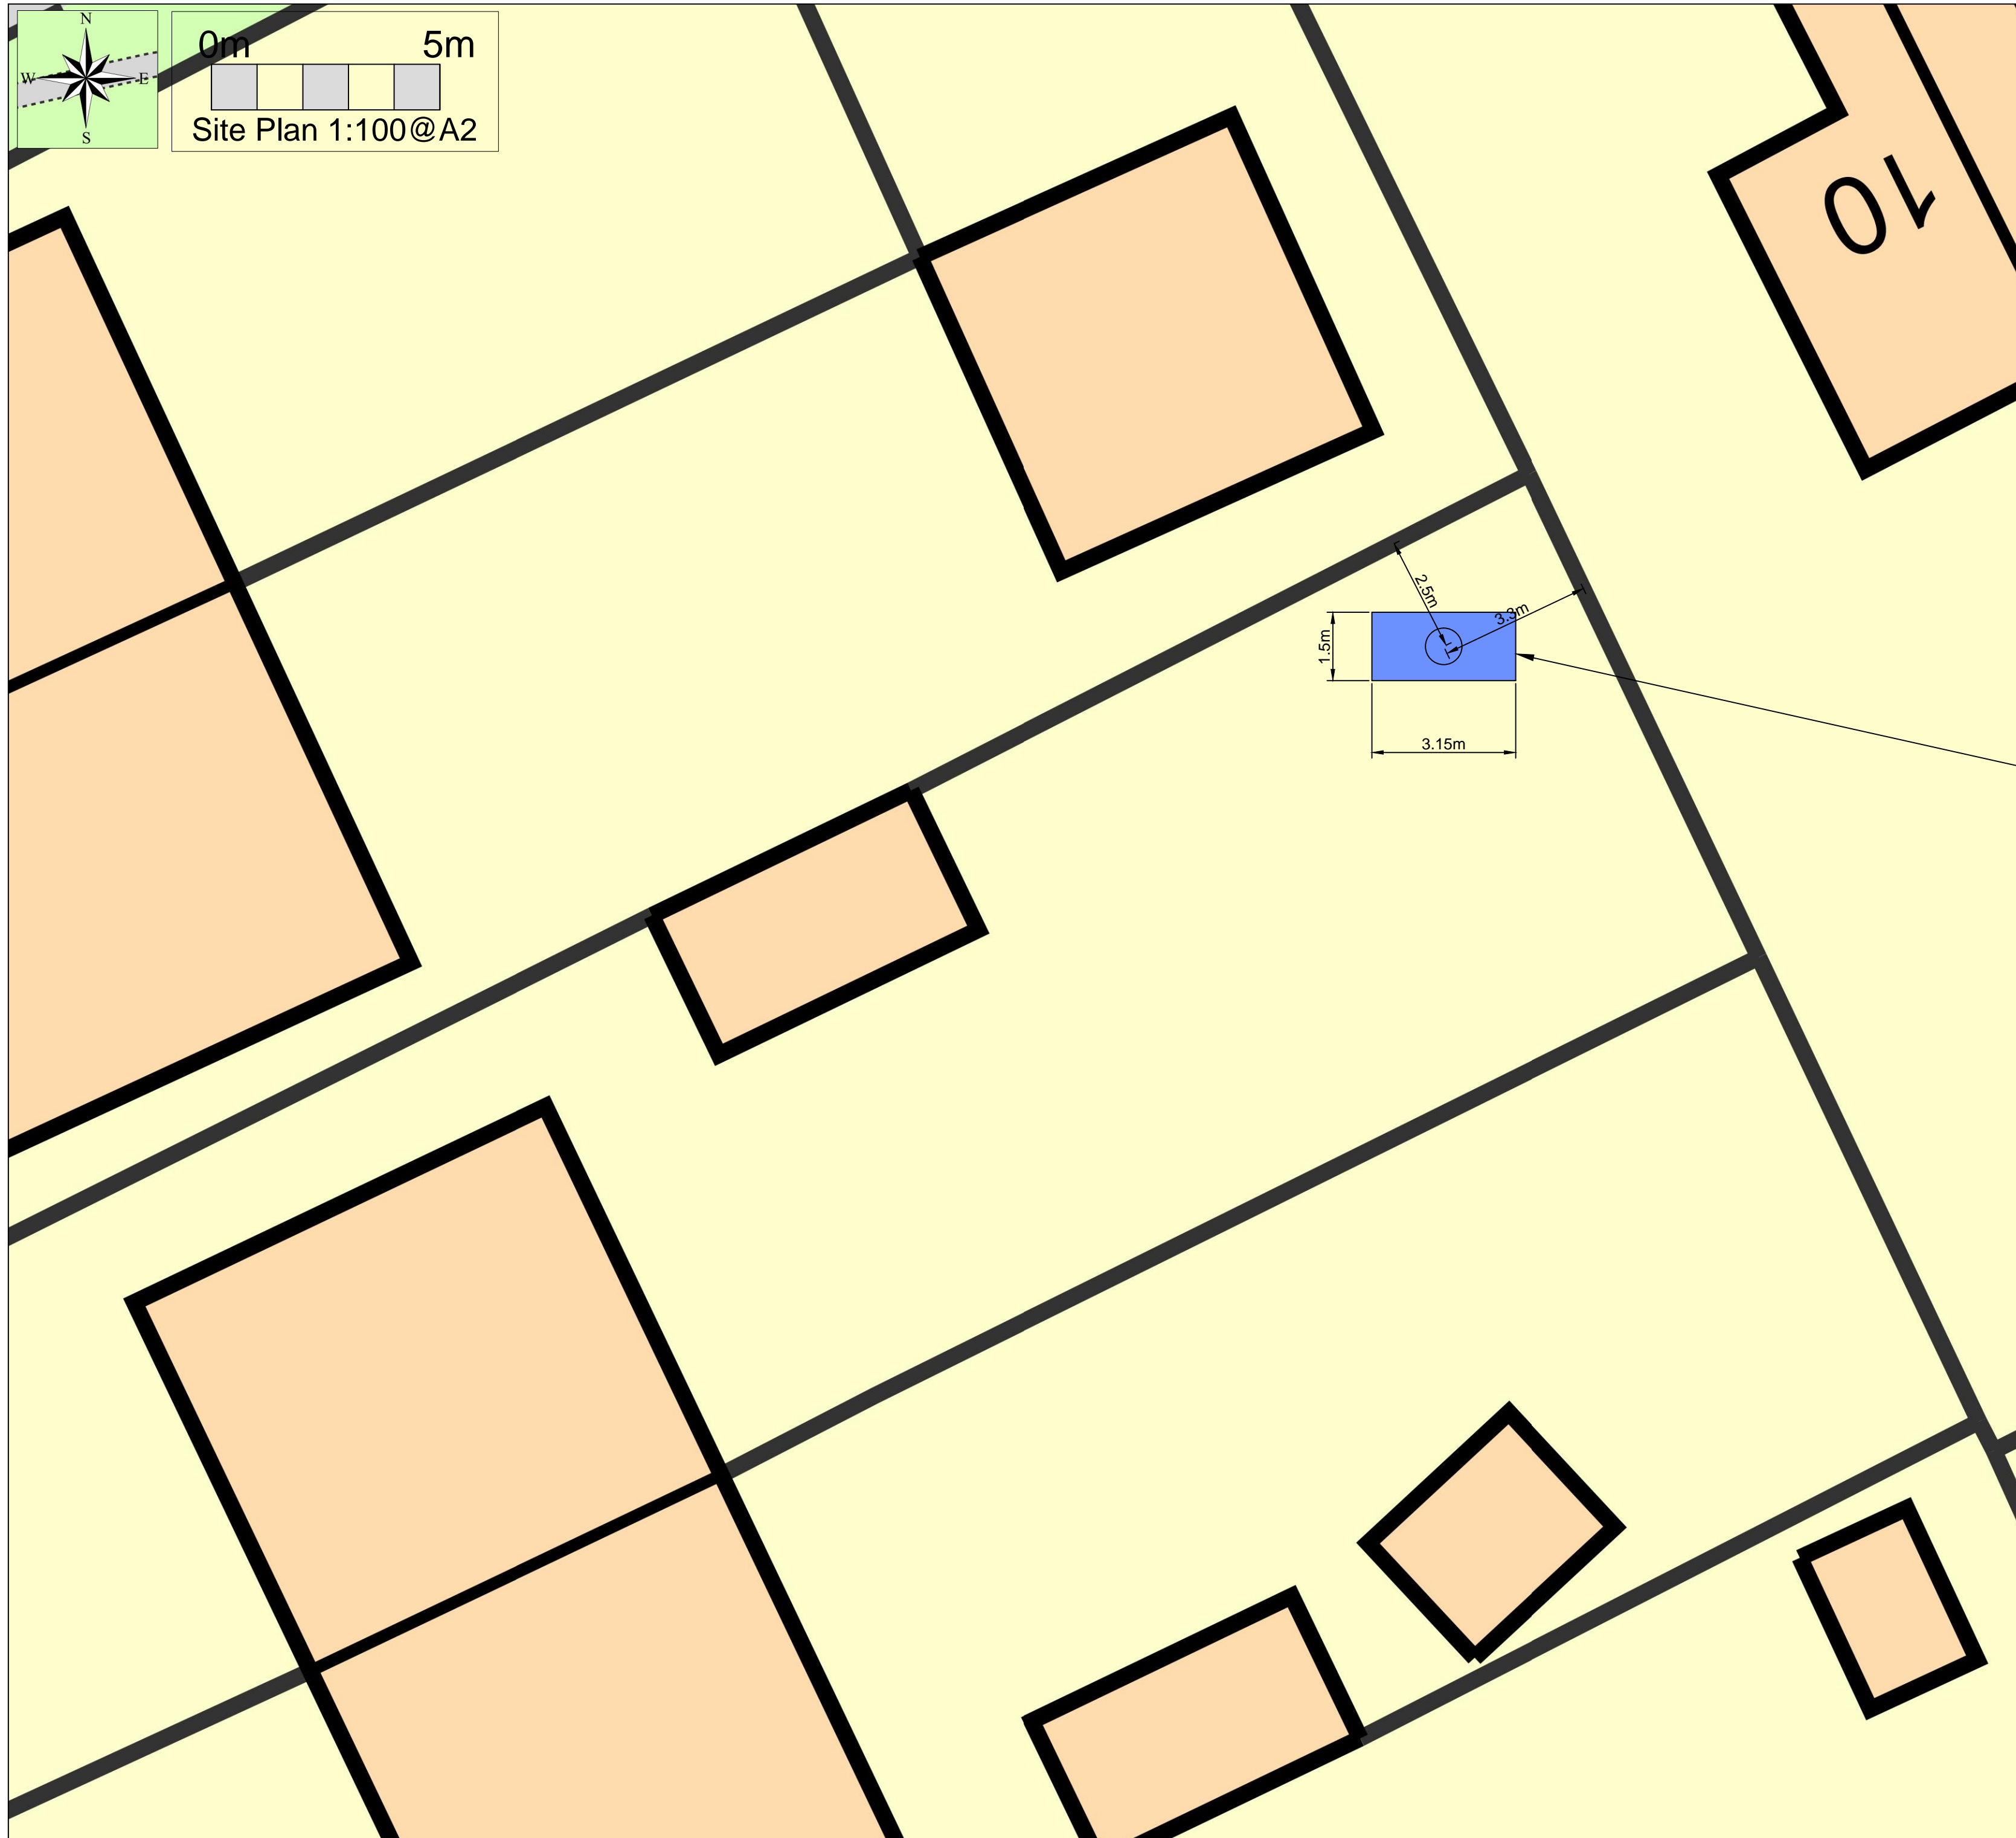

Heliomotion PV-6M

Notes: THIS DRAWING IS FOR PLANNING ONLY
Site layout to be confirmed
Do not scale from this drawing.
Any errors to be notified to VEC Ltd.
Contractor is responsible for identifying all services on site.
All quantities to be confirmed on site.

CLIENT : Tim Oakley
PROJECT : Solar Array
TITLE : **Site Plan**
SCALE : 1:100@A2 or as shown
DRAWN : NB
CHECKED : DW
REF : VEC390/02
DATE : 08.04.2022
REVISION :

Valley Environmental Consulting
Creative Solutions for the Built & Natural Environment



david@valleyenvironmental.org.uk Tel 07941451928
nic@valleyenvironmental.org.uk Tel 07584033205