



Bluehill, Craigellachie

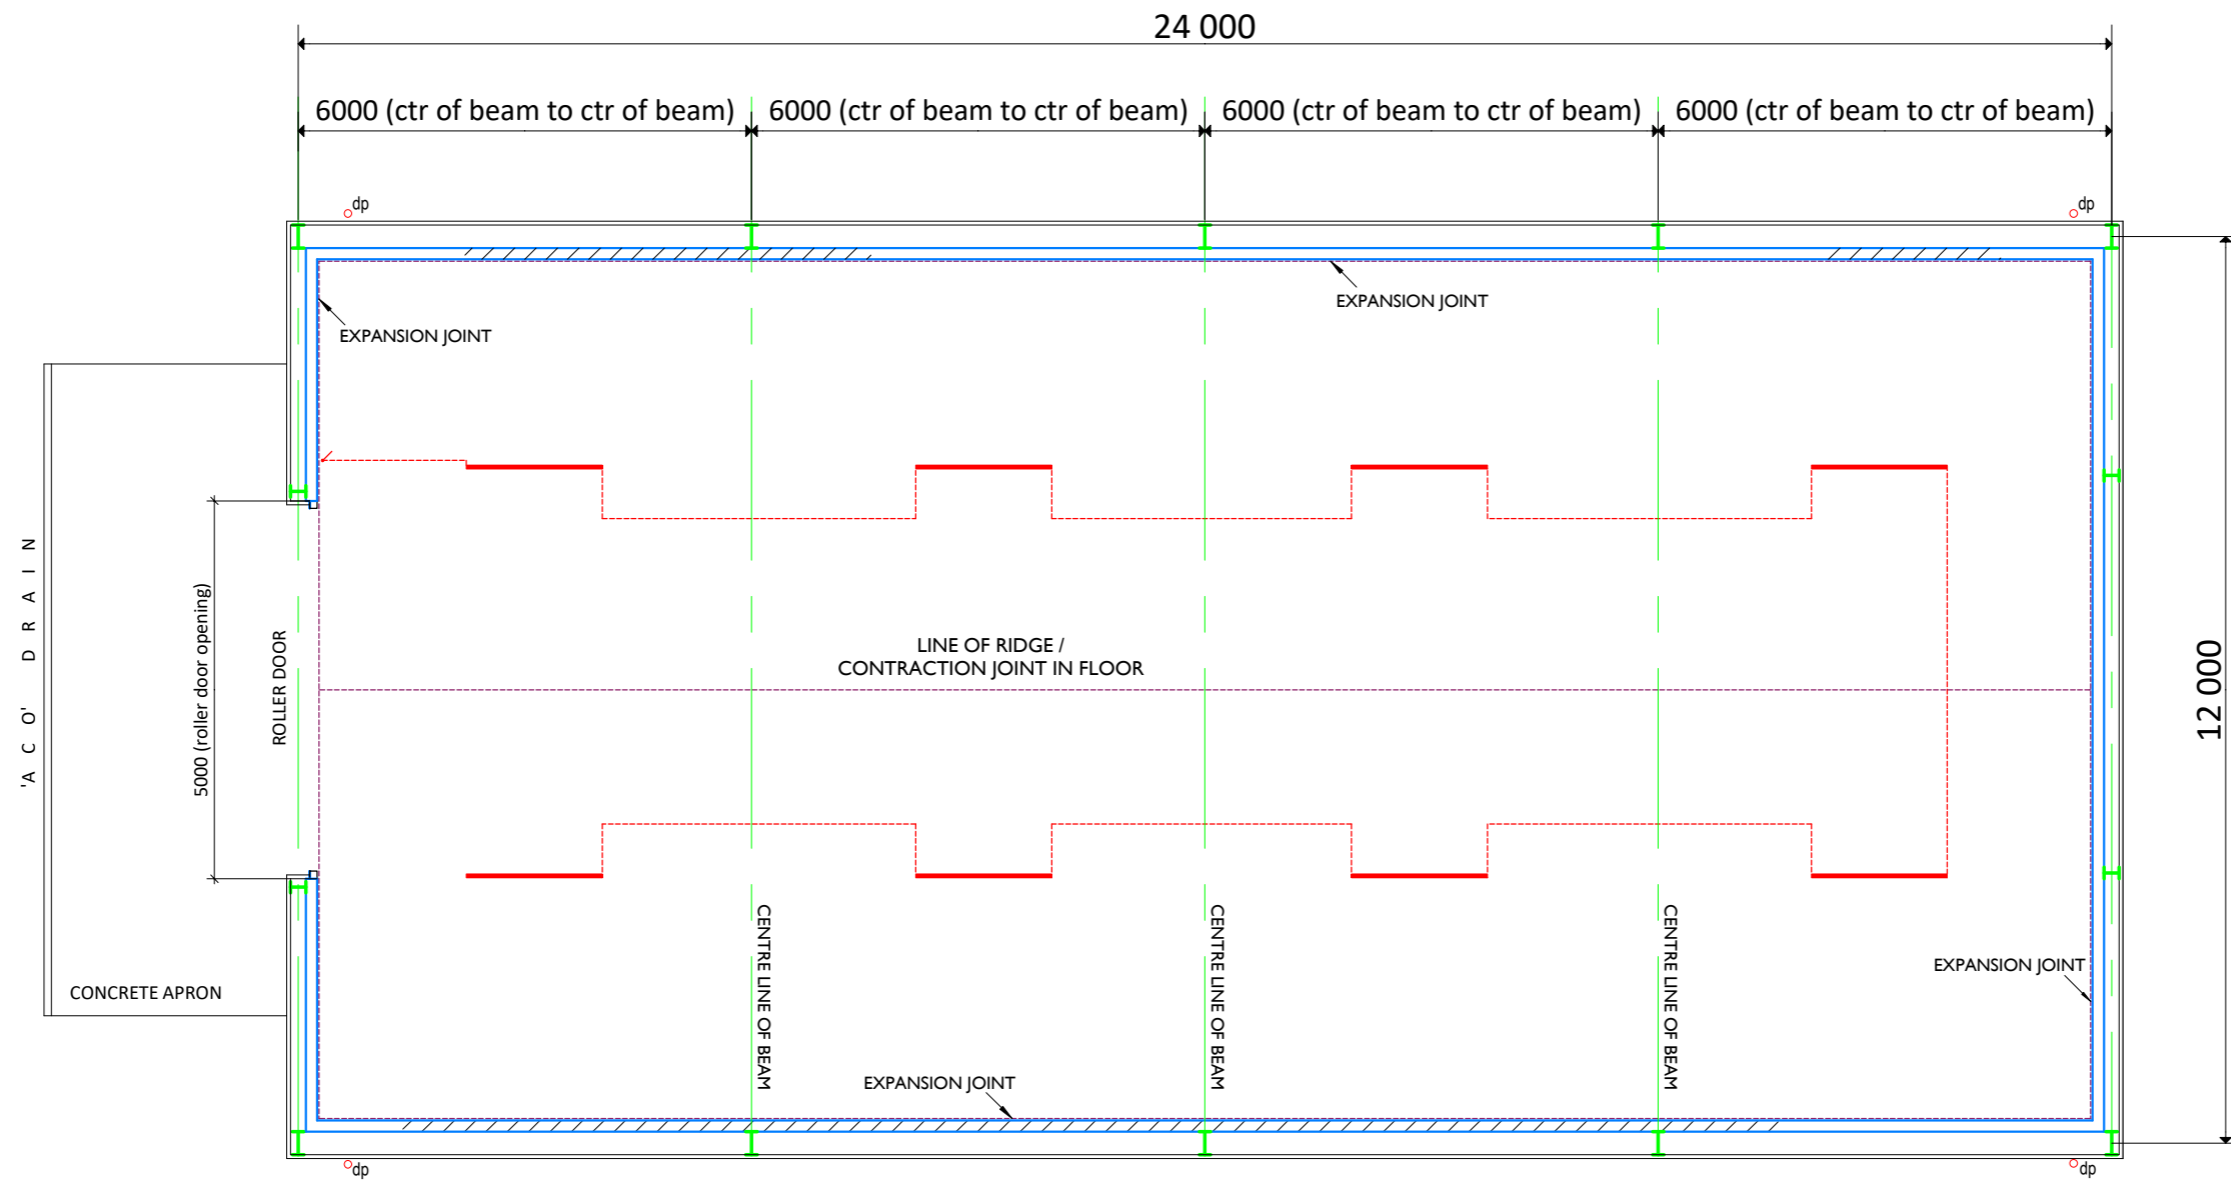

GROUND FLOOR PLAN

 

DATE MAR 2022	SCALE AS STATED (A3)	DRG. NO. BLUE-FOR / PL / 01
------------------	-------------------------	--------------------------------

S Reid Design

CHARTERED ARCHITECTURAL DESIGN SERVICE



S.REID MCIAT
 CHARTERED ARCHITECTURAL TECHNOLOGIST
 THE SMA GLEN, ROTHES, ABERLOUR, AB38 7AG
 M - (07598) 299753
 M - (07926) 151101
 E - info@sreiddesign.co.uk
 W - www.sreiddesign.co.uk

Proposed erection of general purpose forestry building and associated works At Bluehill, Craigellachie, Aberlour, Moray For Mr G.Strathdee