



Bluehill, Craigellachie


DATE	SCALE	DRG. NO.
MAR 2022	AS STATED (A3)	BLUE-FOR / PL / 02

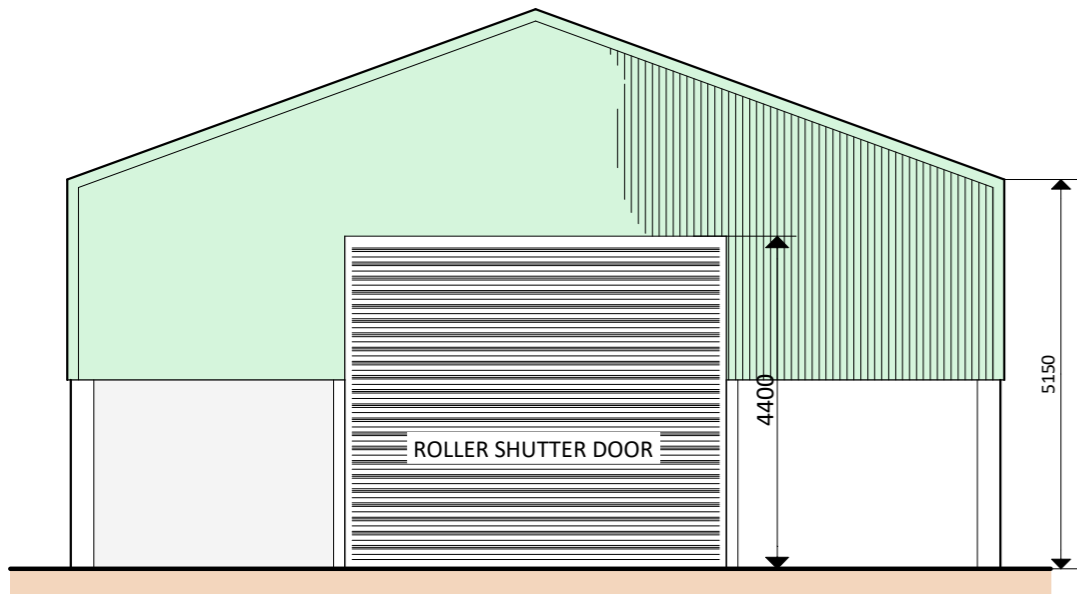


FRONT ELEVATION (WEST)

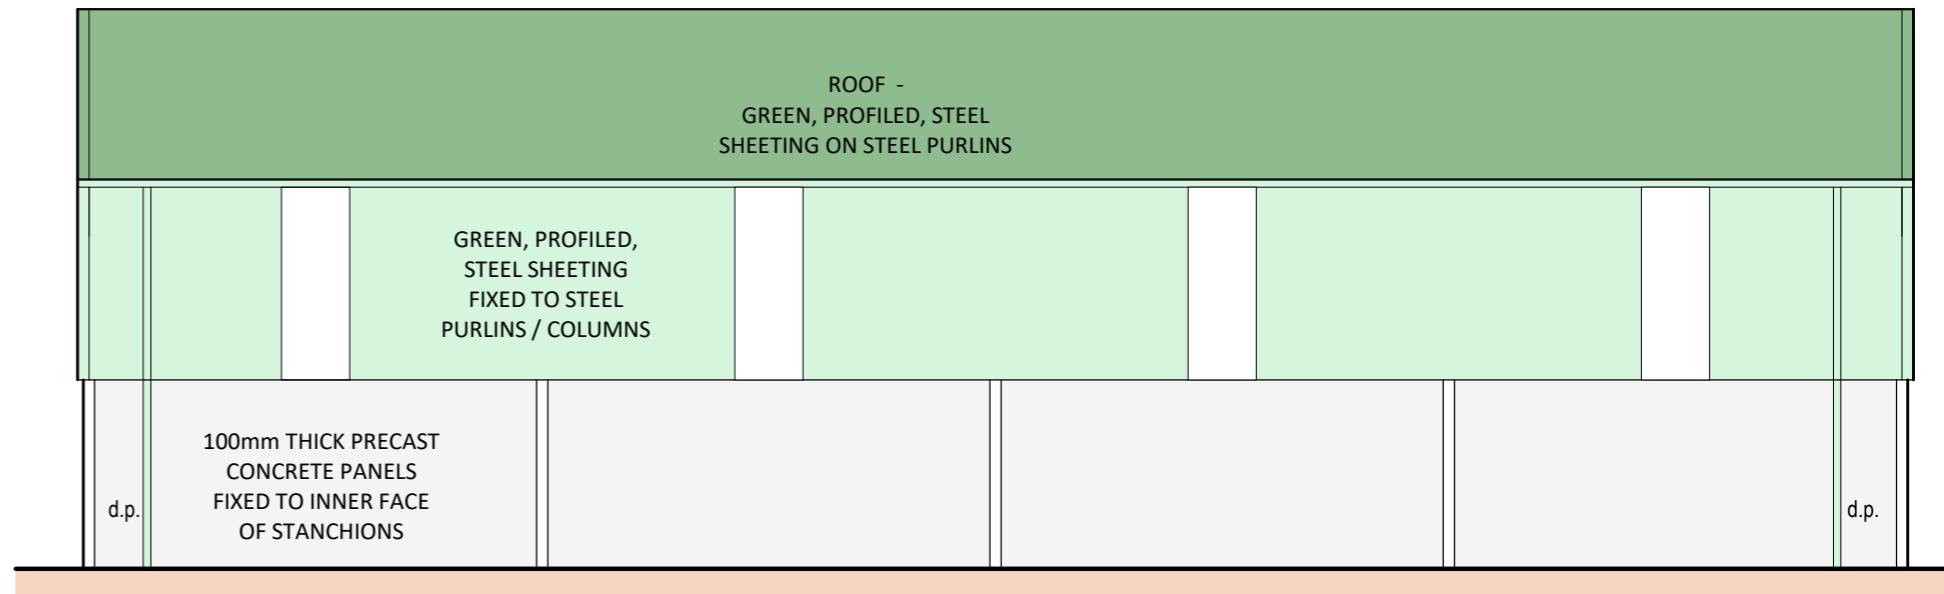

SIDE ELEVATION (NORTH)

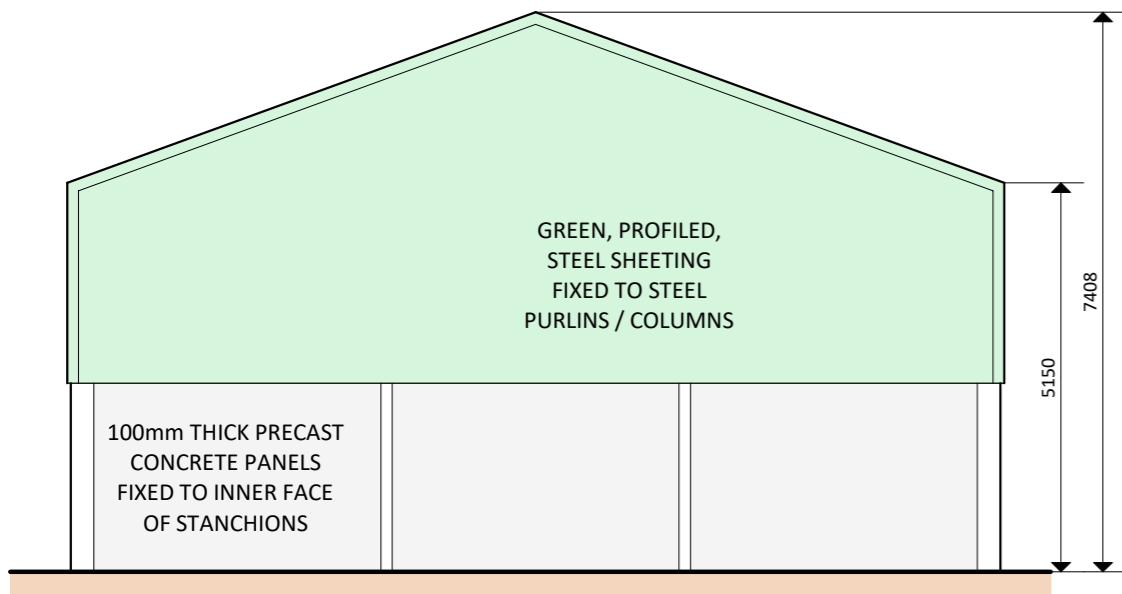

REAR ELEVATION (EAST)

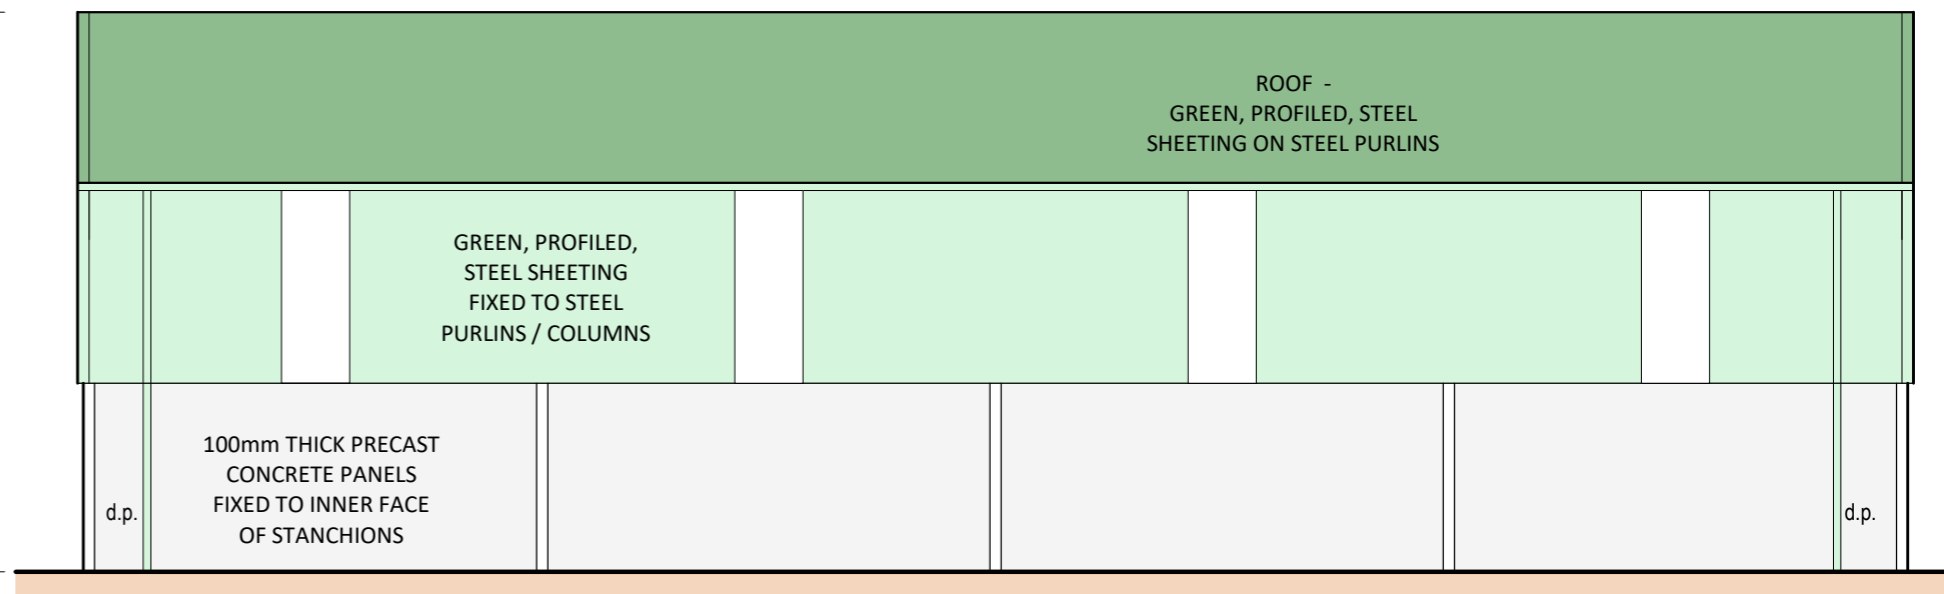

SIDE ELEVATION (SOUTH)

Proposed erection of general purpose forestry building and associated works At Bluehill, Craigellachie, Aberlour, Moray For Mr G.Strathdee

S Reid Design
 CHARTERED ARCHITECTURAL DESIGN SERVICE

S.REID MCIAT
 CHARTERED ARCHITECTURAL TECHNOLOGIST
 THE SMA GLEN, ROTHES, ABERLOUR, AB38 7AG
 M - (07598) 299753
 M - (07926) 151101
 E - info@sreiddesign.co.uk
 W - www.sreiddesign.co.uk