


Annotations/Drawing Notes:

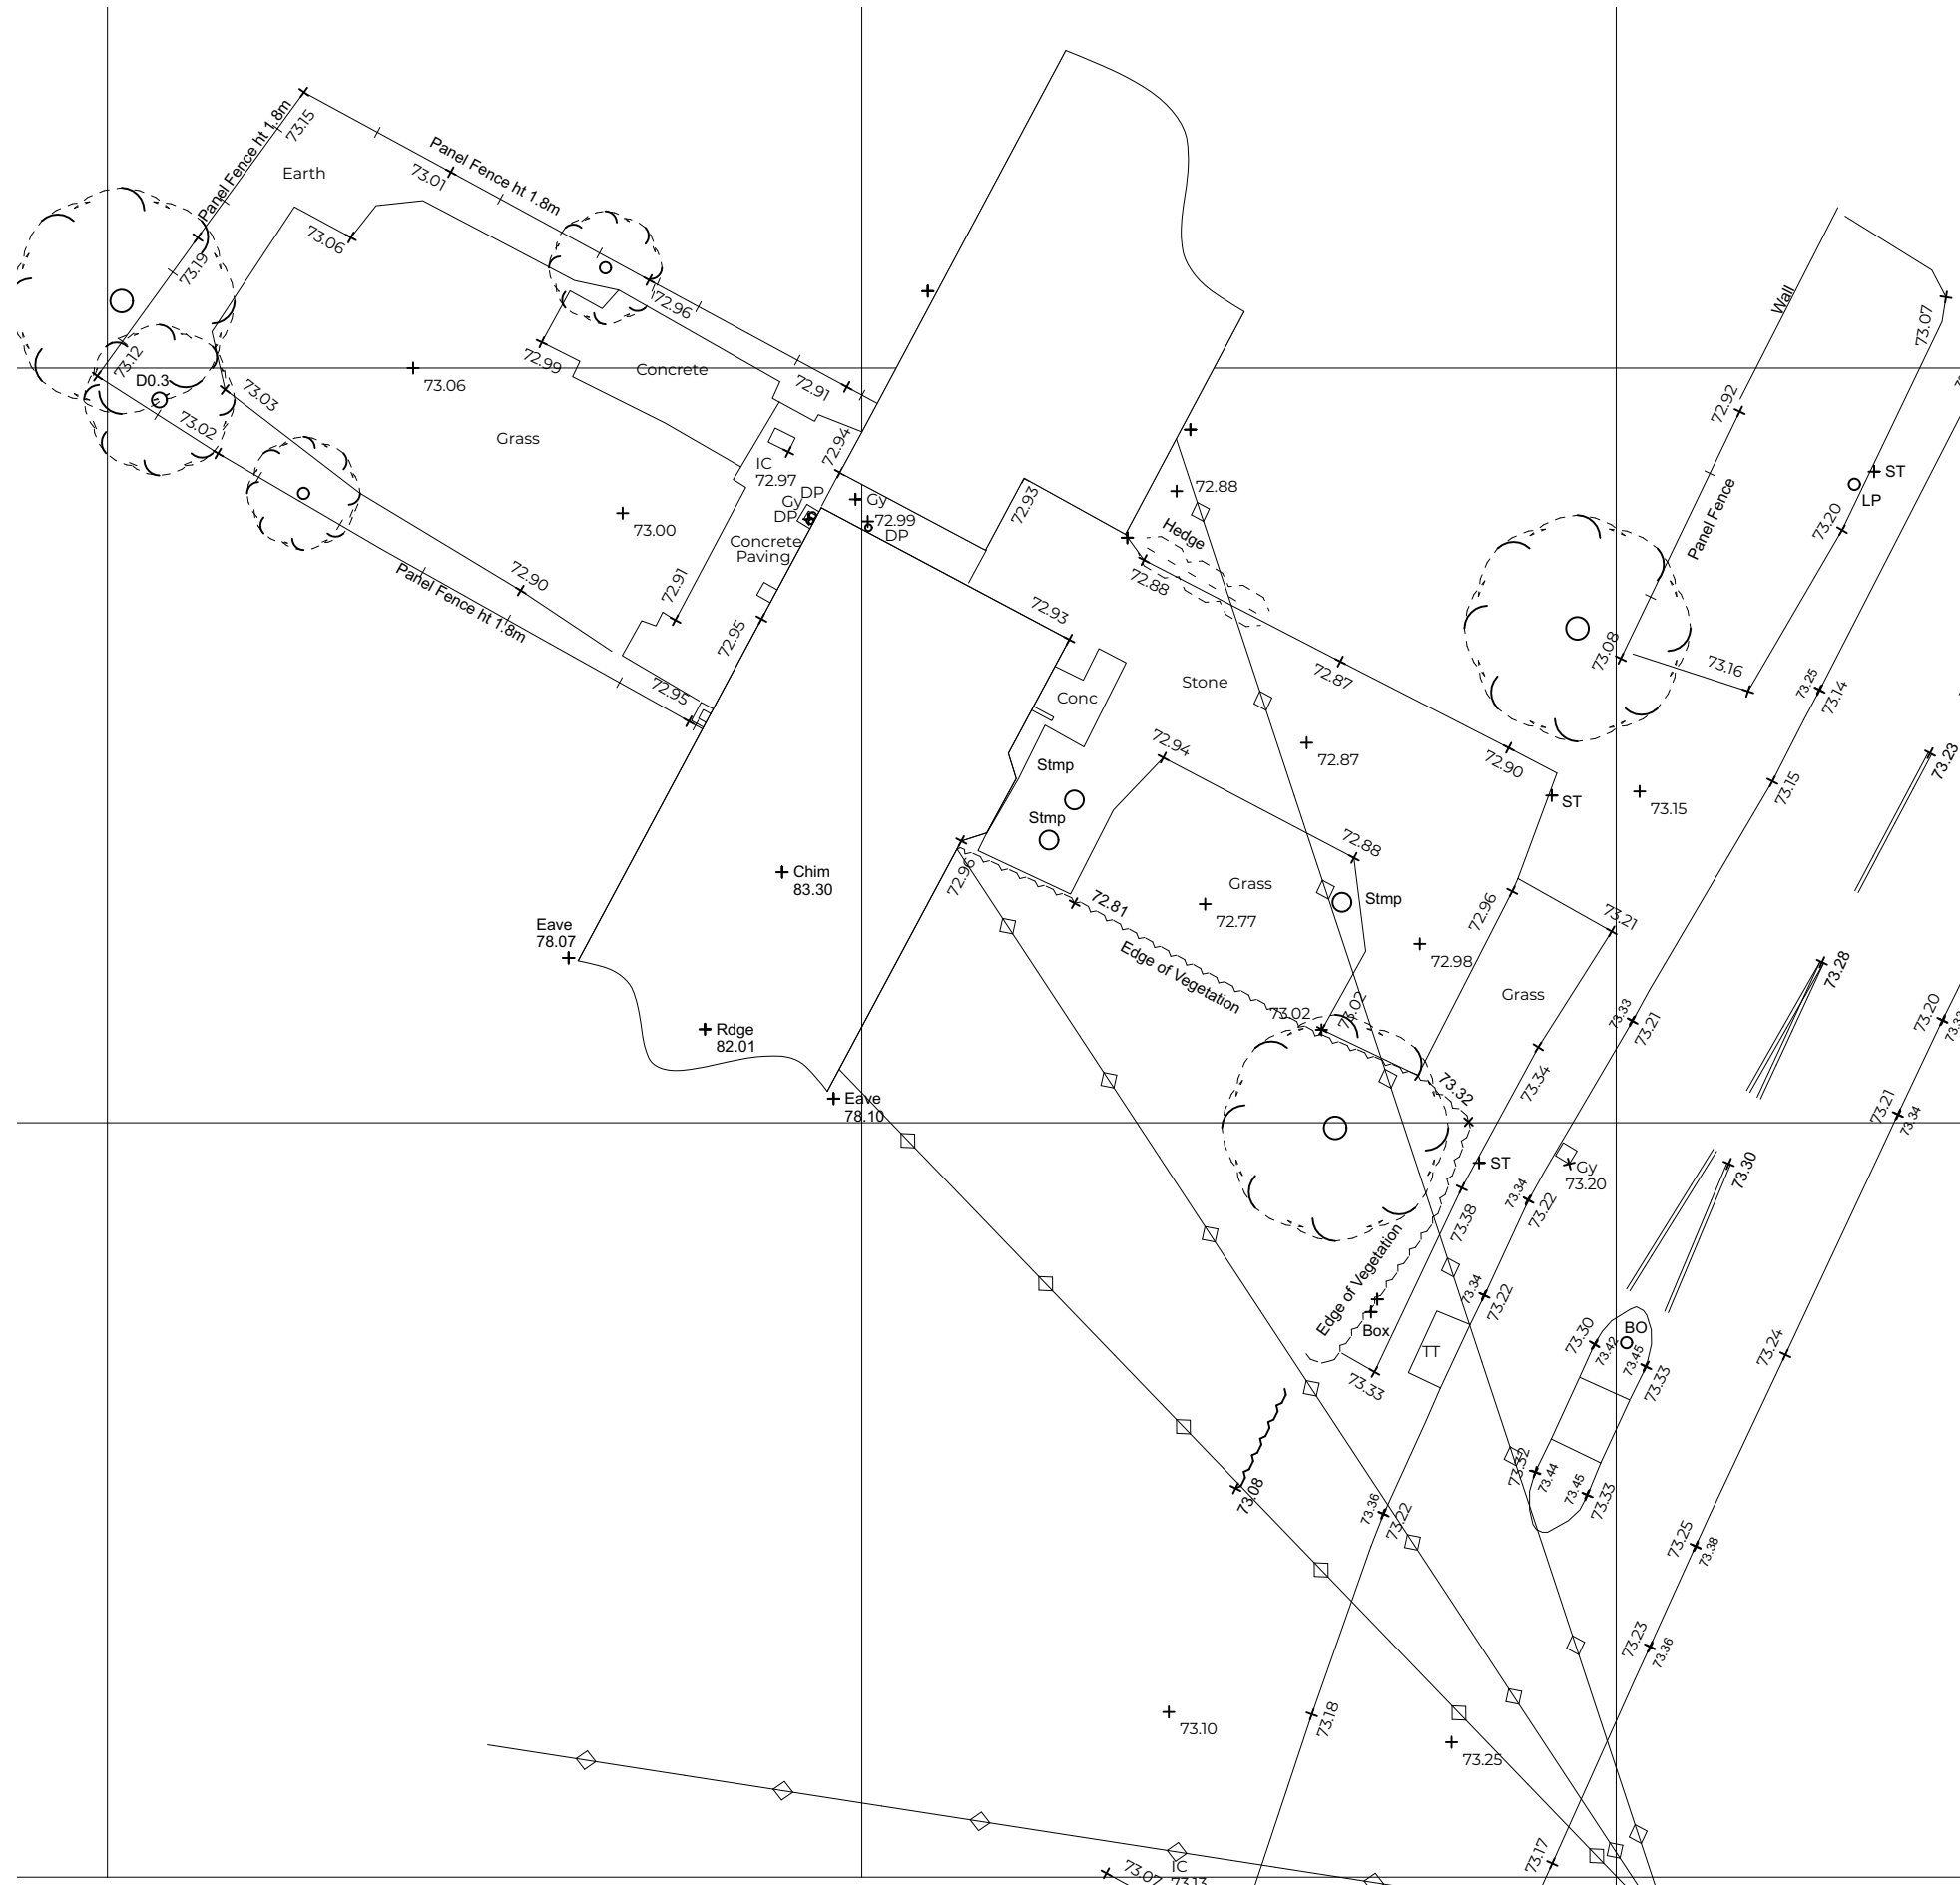


SURVEY PRODUCED BY FOSSE SURVEYING

Drawing Status:	RIBA Stage:
Planning	03

Drawing Issue:	
No. Date:	Recipients:

Revisions:	
No. Date:	Revision Notes:

- General Notes:**
1. All dimensions in mm, unless otherwise stated
 2. Do not scale from this drawing unless for planning purposes
 3. All specified items in line with manufacturers recommendation.
 4. All given labels & dimensions to be checked & confirmed on site.
 5. The contractor, sub contractor or specialist contractor should inform the architect of any discrepancies.
 6. Print at 100% scale and not 'scaled to fit page' in print settings.
 7. All rights reserved.

 

64 Leicester Road Narborough Leicester LE19 2DG	Project No: 2202
---	----------------------------

EXISTING SITE PLAN

Scale: 1:200 [A3]	Start Date: JANUARY 2022	Drawing No: 23-002
-----------------------------	------------------------------------	------------------------------

