



Datum : 72.00m

Proposed South-East Elevation

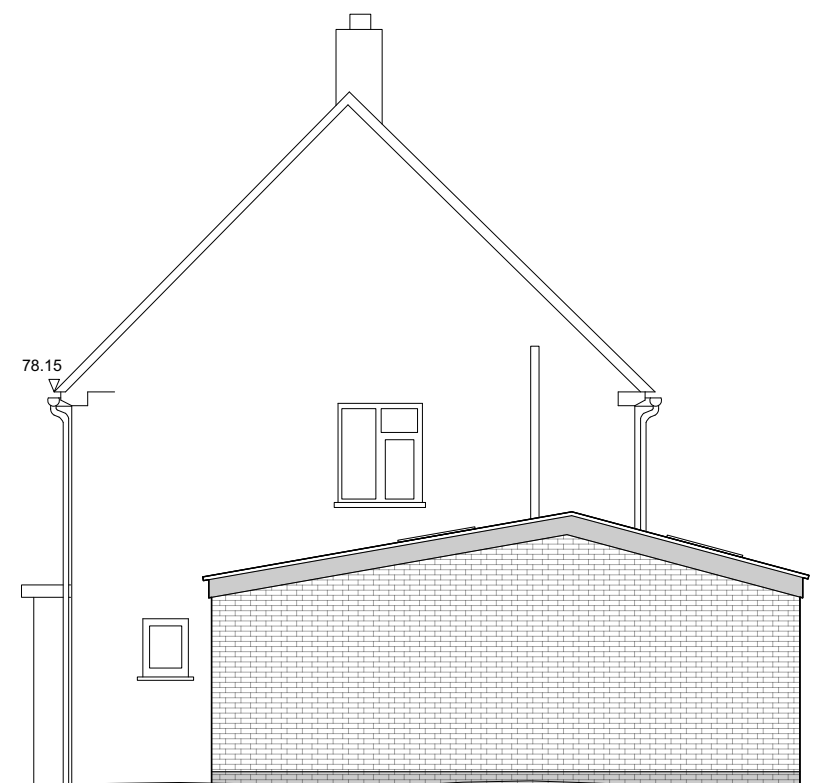


Datum : 72.00m

Proposed North-East Elevation

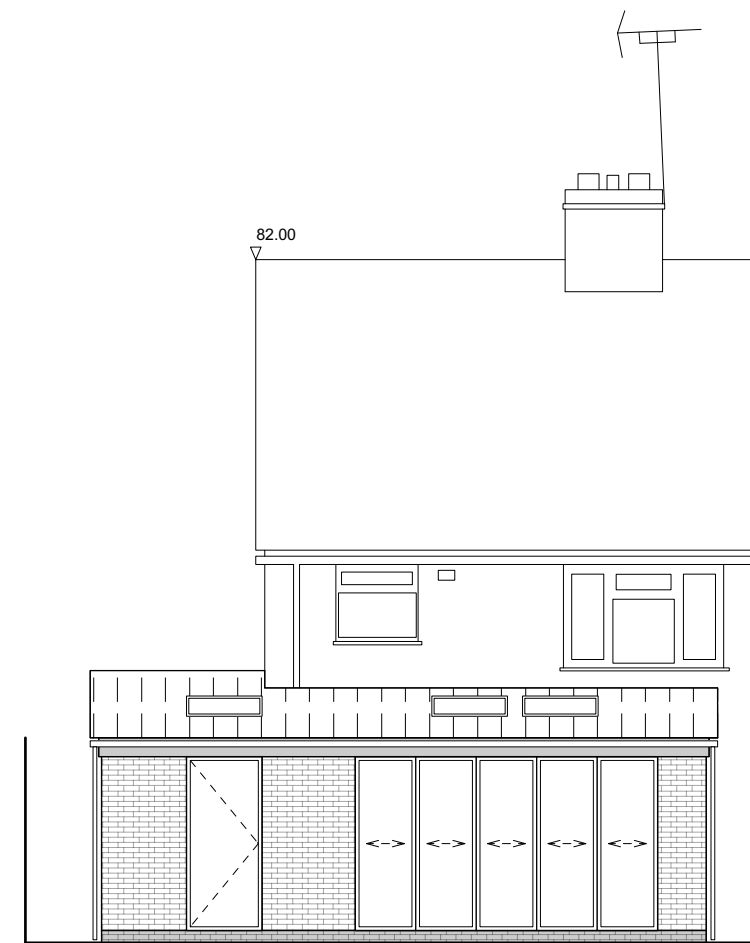

Datum : 72.00m

Proposed North-West Elevation

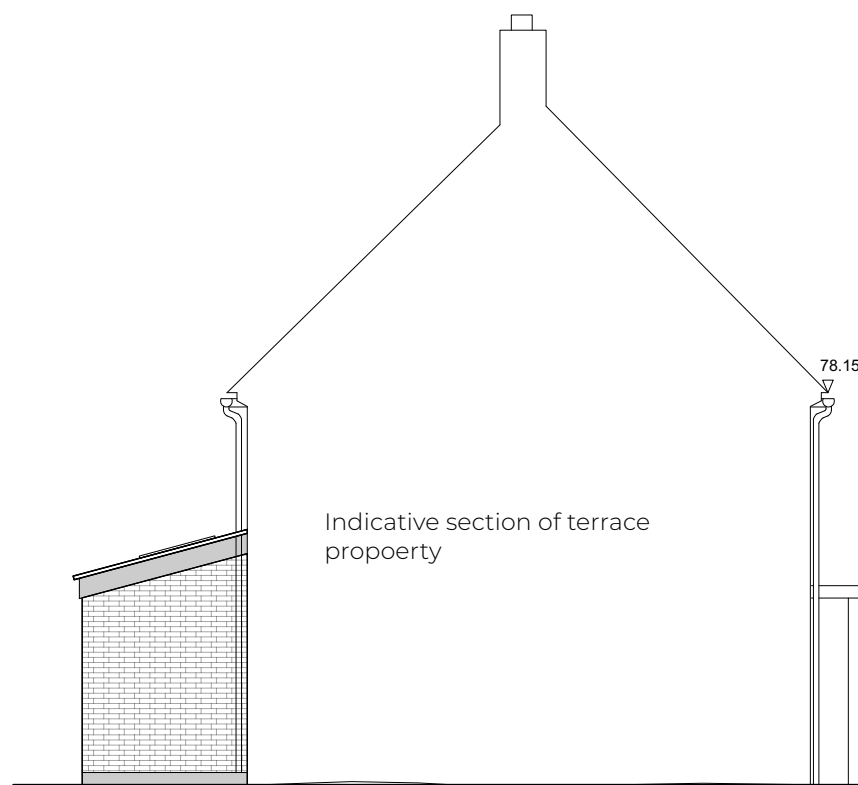

Datum : 72.00m

Proposed South-West Elevation

CVR

01590 670780 hello@PADstudio.co.uk


Annotations/Drawing Notes:

Drawing Status:	RIBA Stage:
Planning	03

Drawing Issue:		
No.	Date:	Recipients:

Revisions:		
No.	Date:	Revision Notes:
A	08/03/2022	South Elevation added with section line
B	13/04/2022	Scale corrected to 1:100 at A3

- General Notes:**
1. All dimensions in mm. unless otherwise stated
 2. Do not scale from this drawing unless for planning purposes
 3. All specified items in line with manufacturers recommendation.
 4. All given labels & dimensions to be checked & confirmed on site.
 5. The contractor, sub contractor or specialist contractor should inform the architect of any discrepancies.
 6. Print at 100% scale and not 'scaled to fit page' in print settings.
 7. All rights reserved.

 

64 Leicester Road Narborough Leicester LE19 2DG	Project No: 2202
---	----------------------------

PROPOSED ELEVATIONS		
Scale: 1:100 [A3]	Start Date: JANUARY 2022	Drawing No: 23-015 B