


Annotations/Drawing Notes:

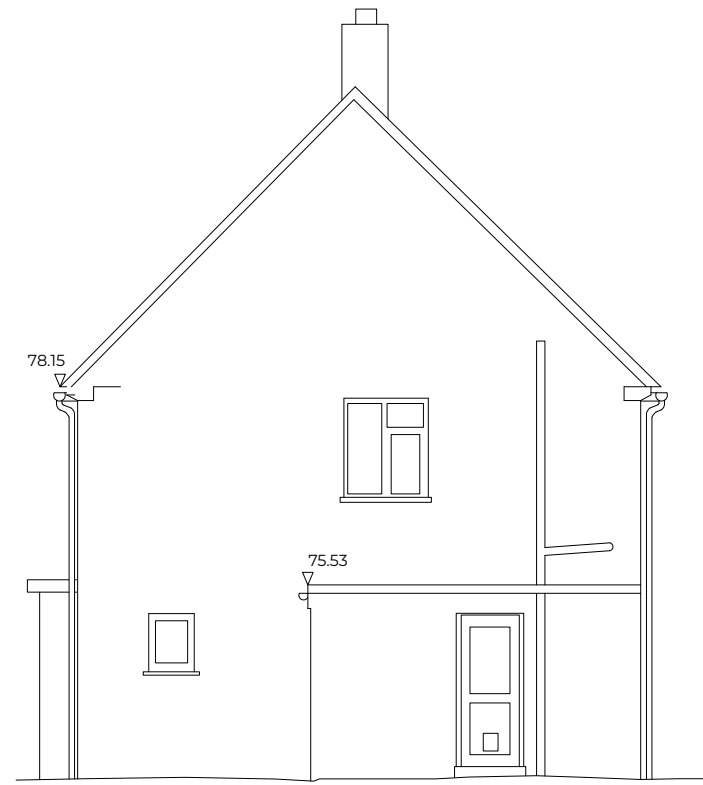


Datum : 72.00m

Existing South-East Elevation



Datum : 72.00m

Existing North-East Elevation

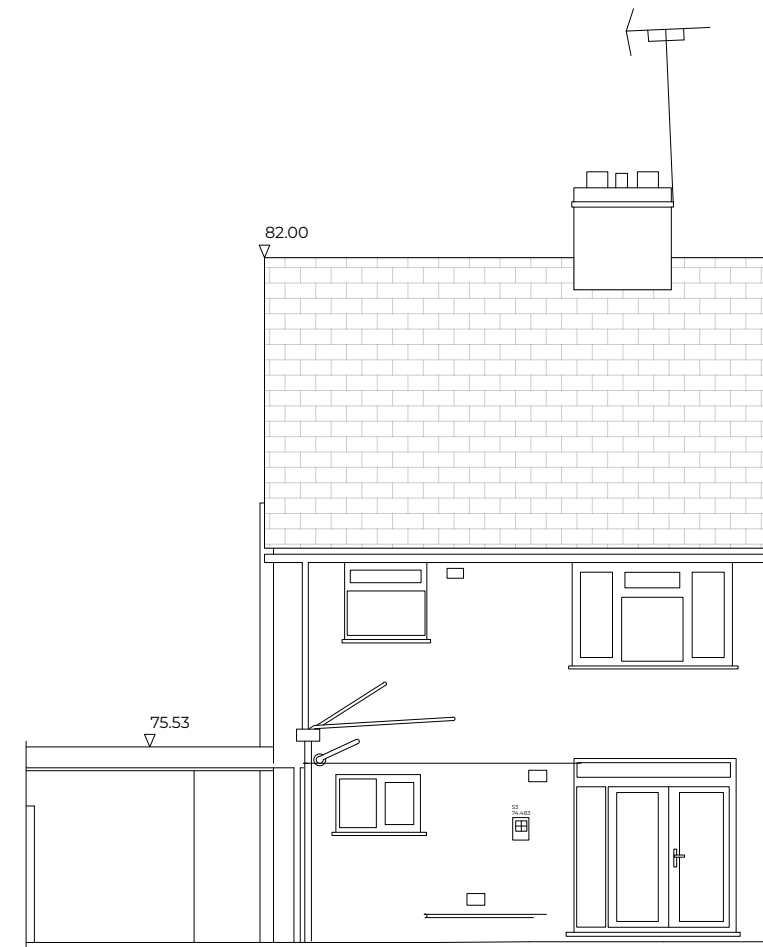

Datum : 72.00m


Existing North-West Elevation

Drawing Status: **Planning** RIBA Stage: **03**

Drawing Issue:
No. Date: Recipients:

Revisions:
No. Date: Revision Notes:

- General Notes:**
1. All dimensions in mm, unless otherwise stated
 2. Do not scale from this drawing unless for planning purposes
 3. All specified items in line with manufacturers recommendation.
 4. All given labels & dimensions to be checked & confirmed on site.
 5. The contractor, sub contractor or specialist contractor should inform the architect of any discrepancies.
 6. Print at 100% scale and not 'scaled to fit page' in print settings.
 7. All rights reserved.

 

64 Leicester Road
Narborough
Leicester
LE19 2DG

Project No:
2202

EXISTING ELEVATIONS

Scale: 1:100 **Start Date:** [A3] JANUARY 2022 **Drawing No:** 23-004