




PROPOSED FRONT ELEVATION

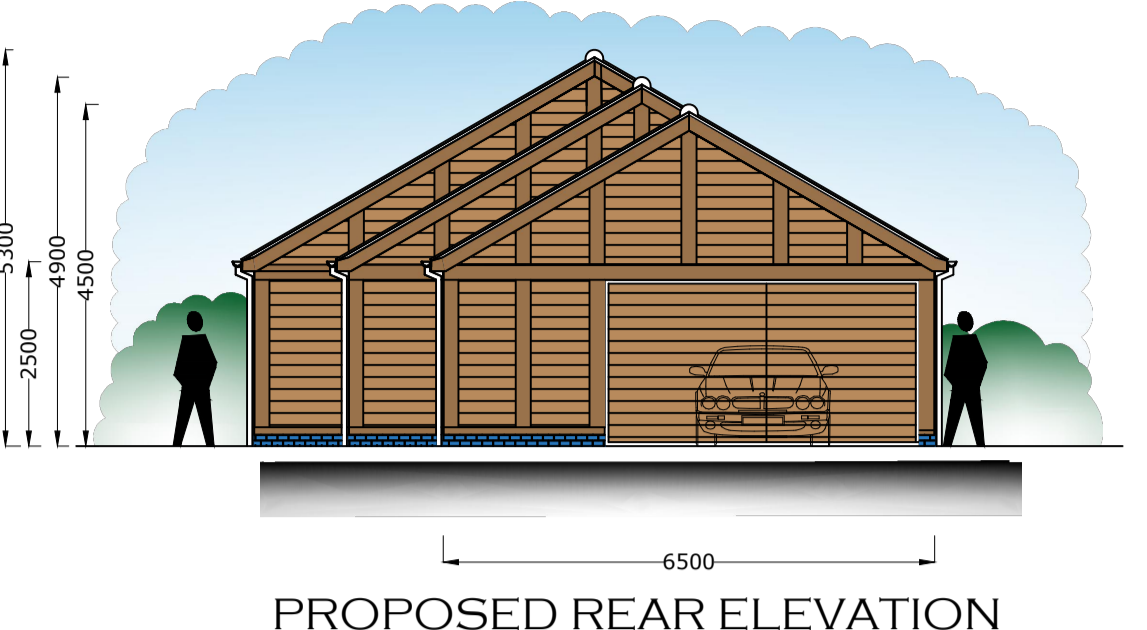


PROPOSED REAR ELEVATION

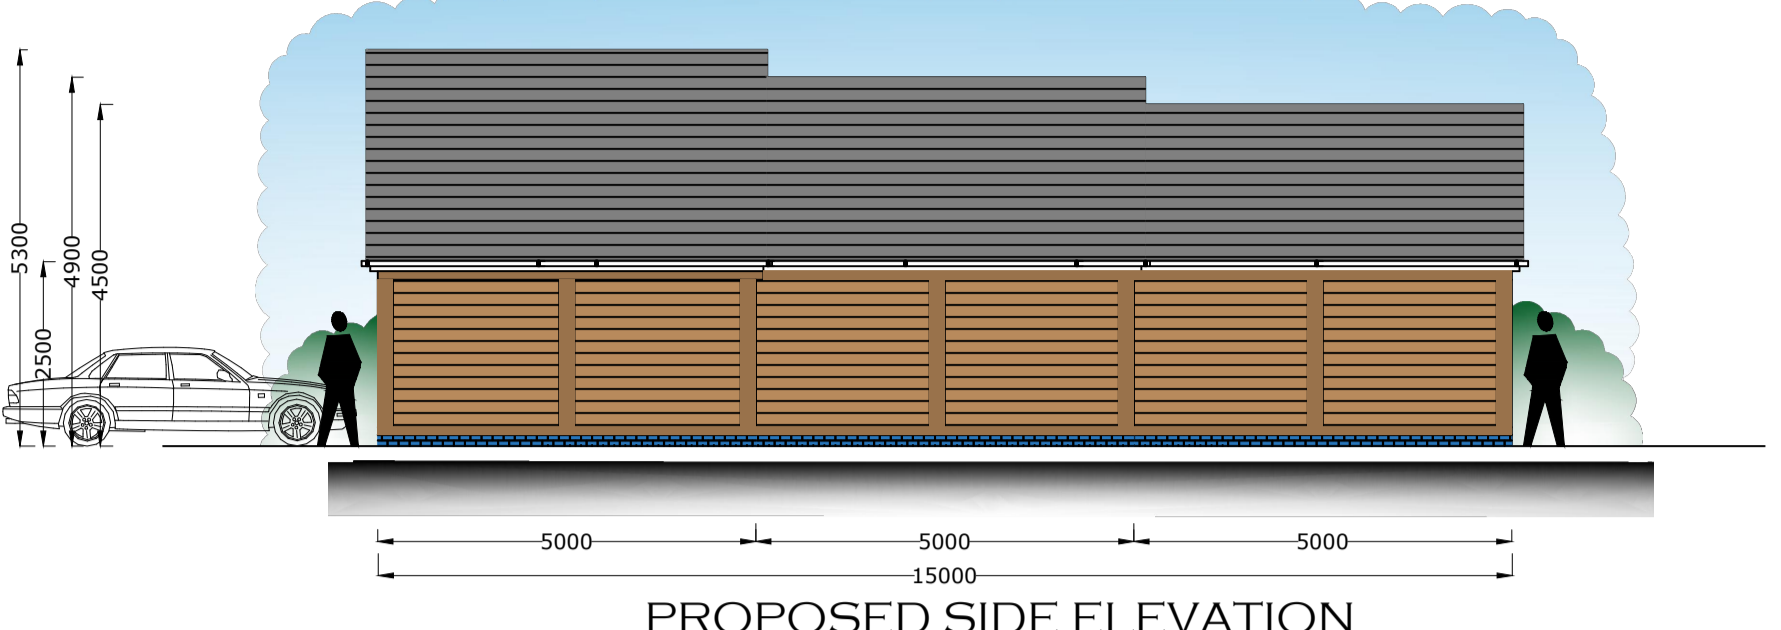


PROPOSED SIDE ELEVATION

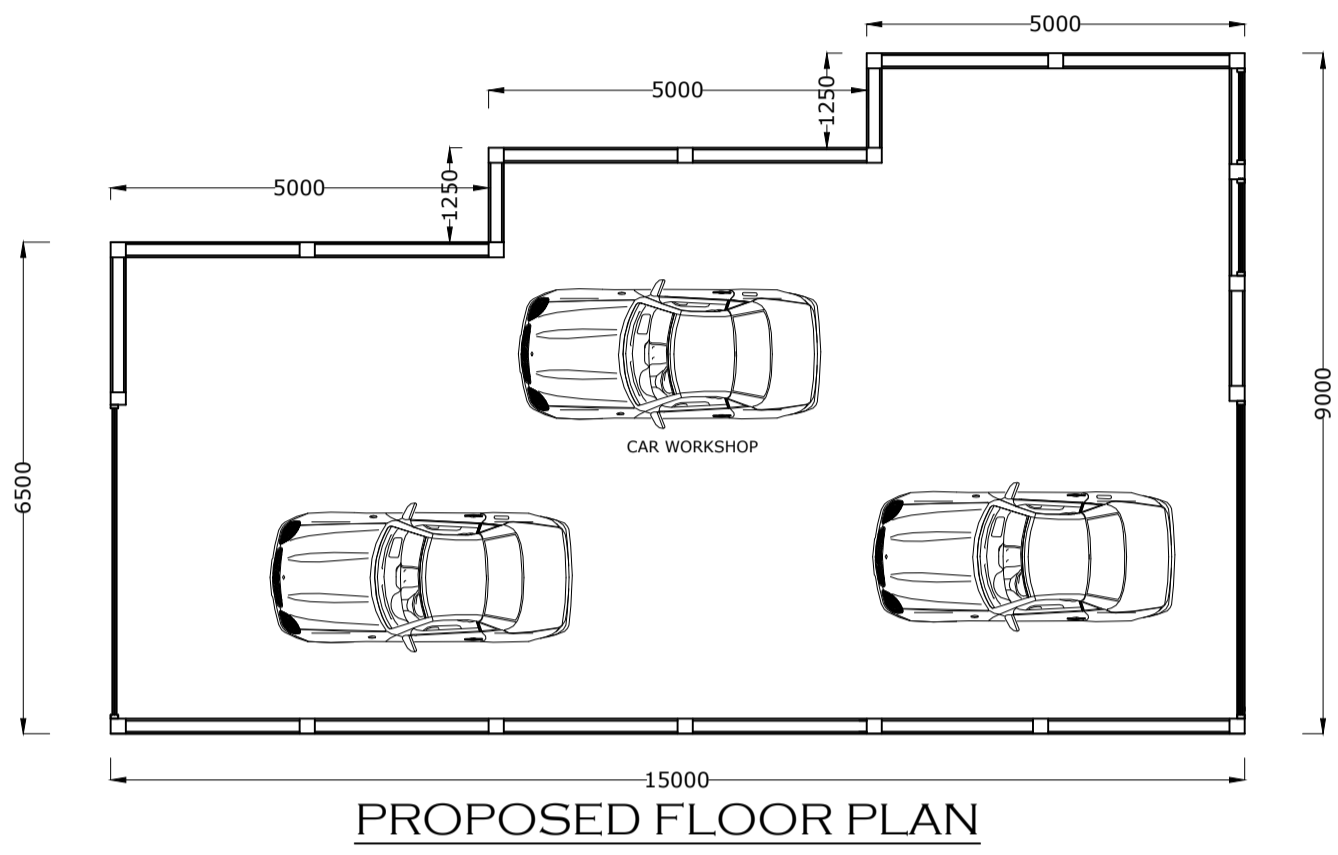


PROPOSED FLOOR PLAN

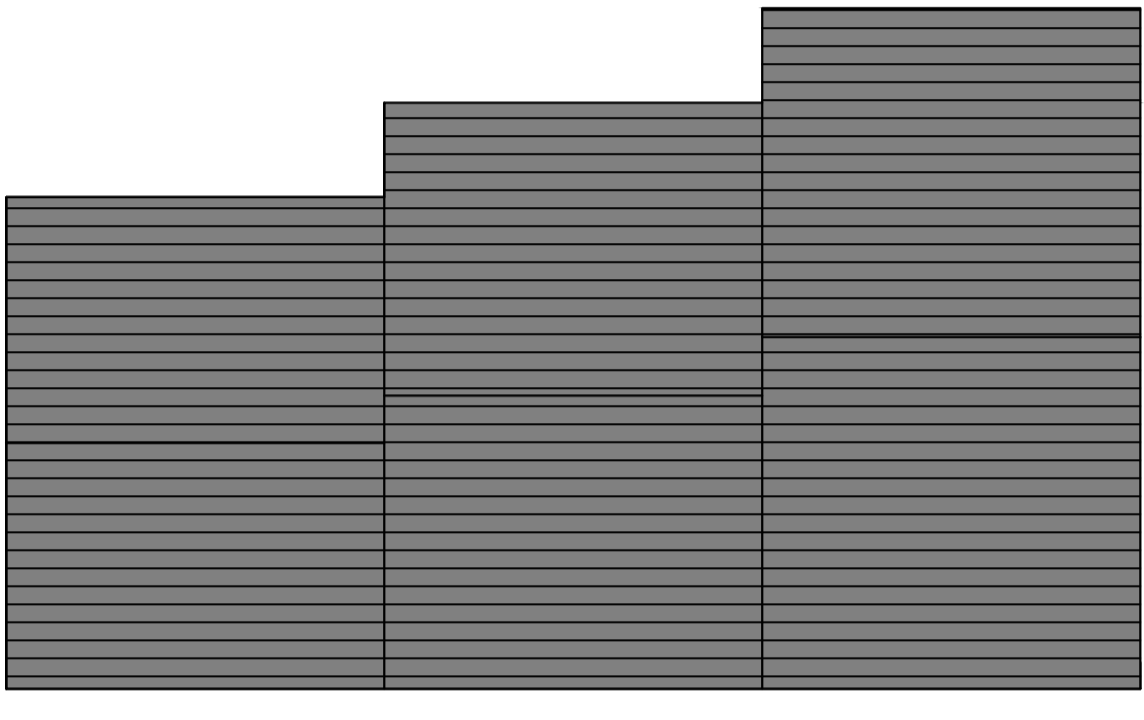


PROPOSED ROOF PLAN

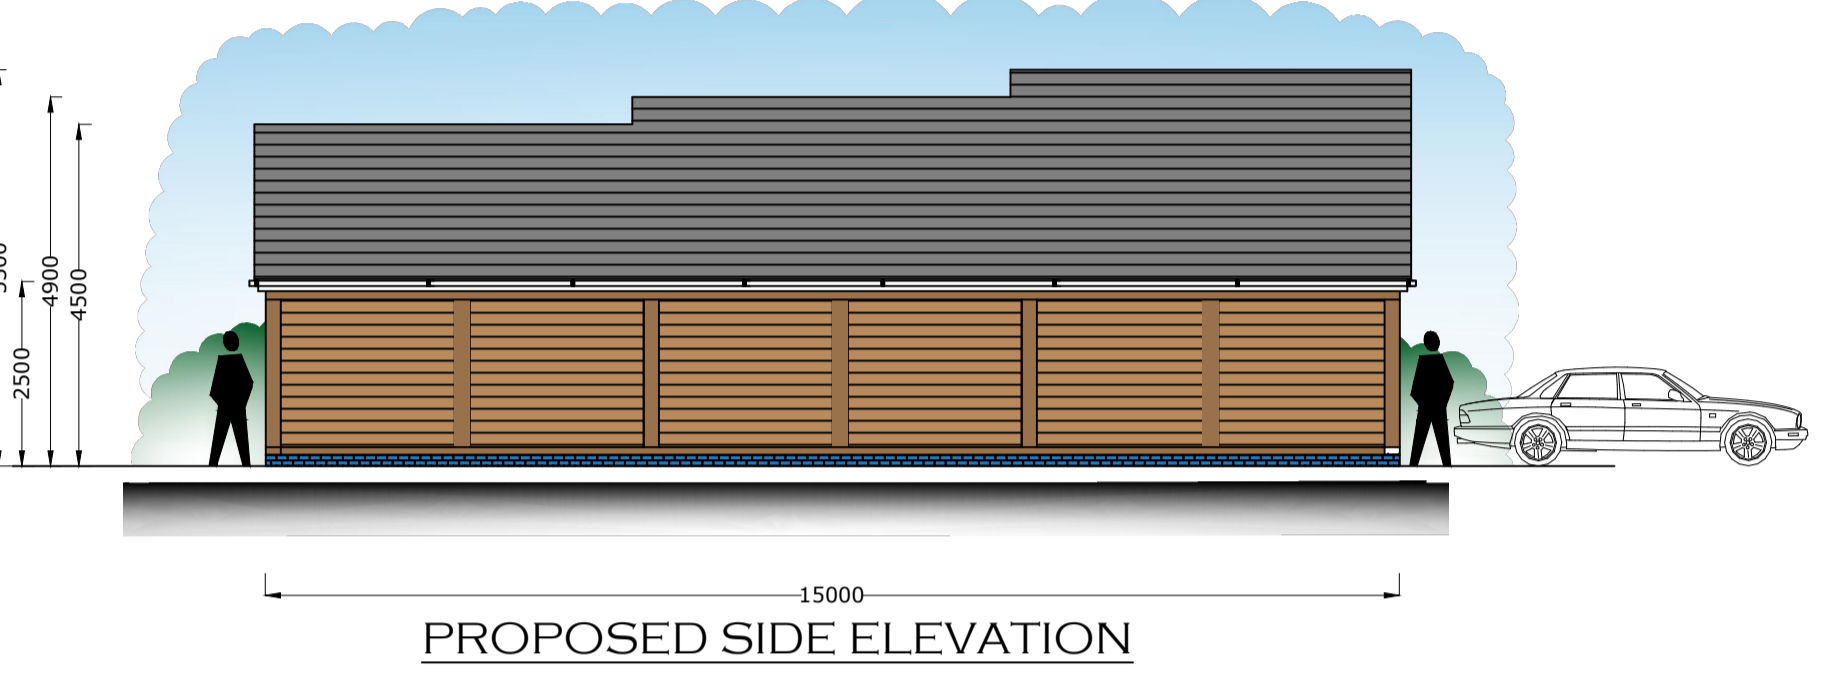


PROPOSED SIDE ELEVATION

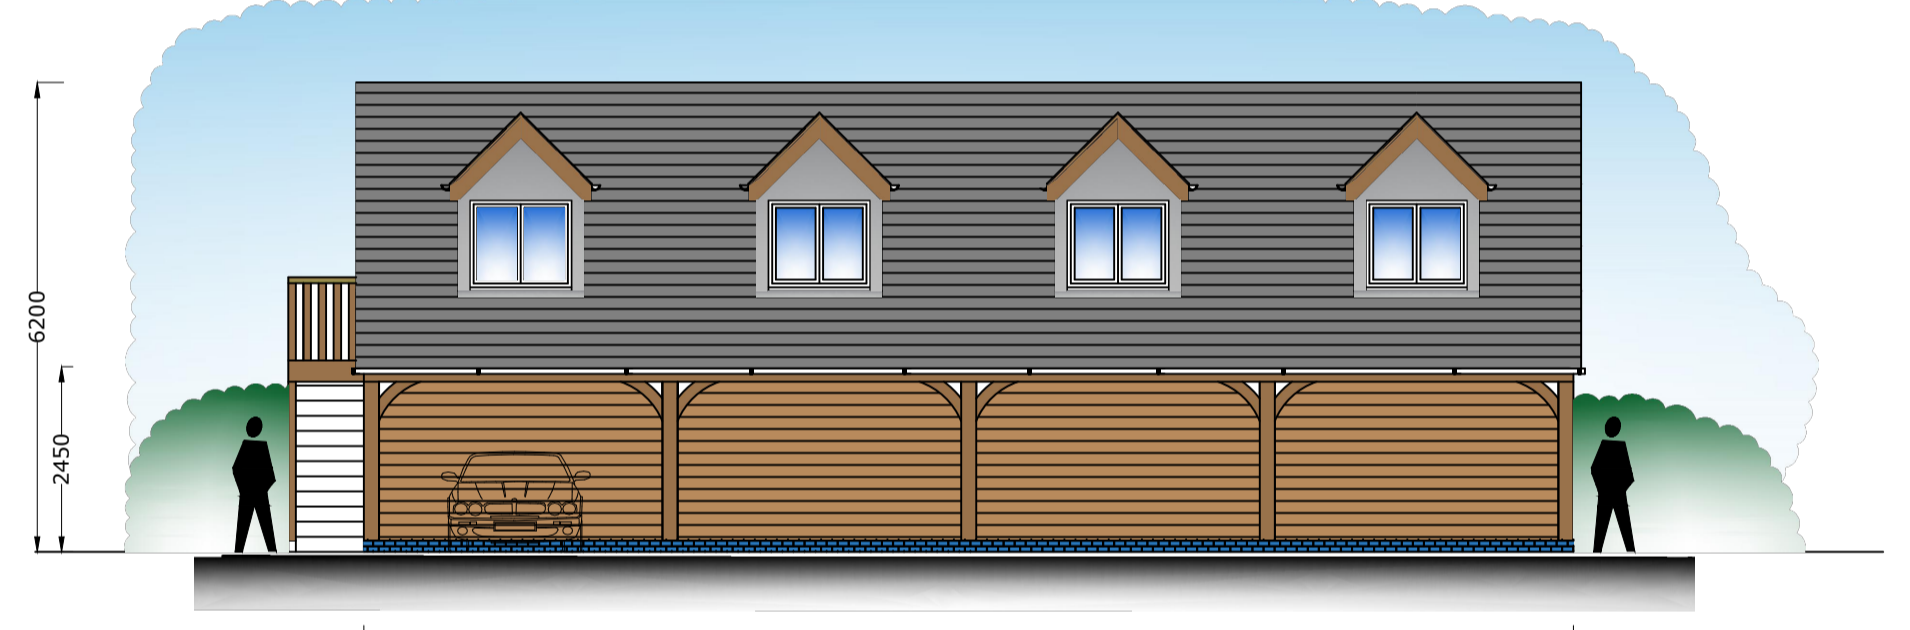

PROPOSED FRONT ELEVATION


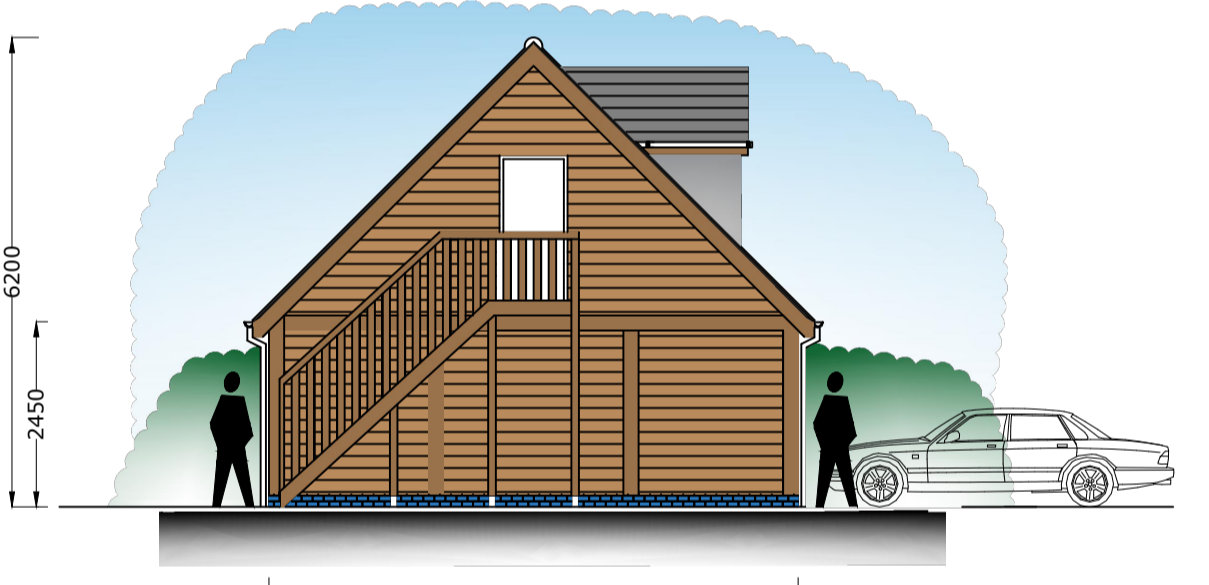


PROPOSED SIDE ELEVATION

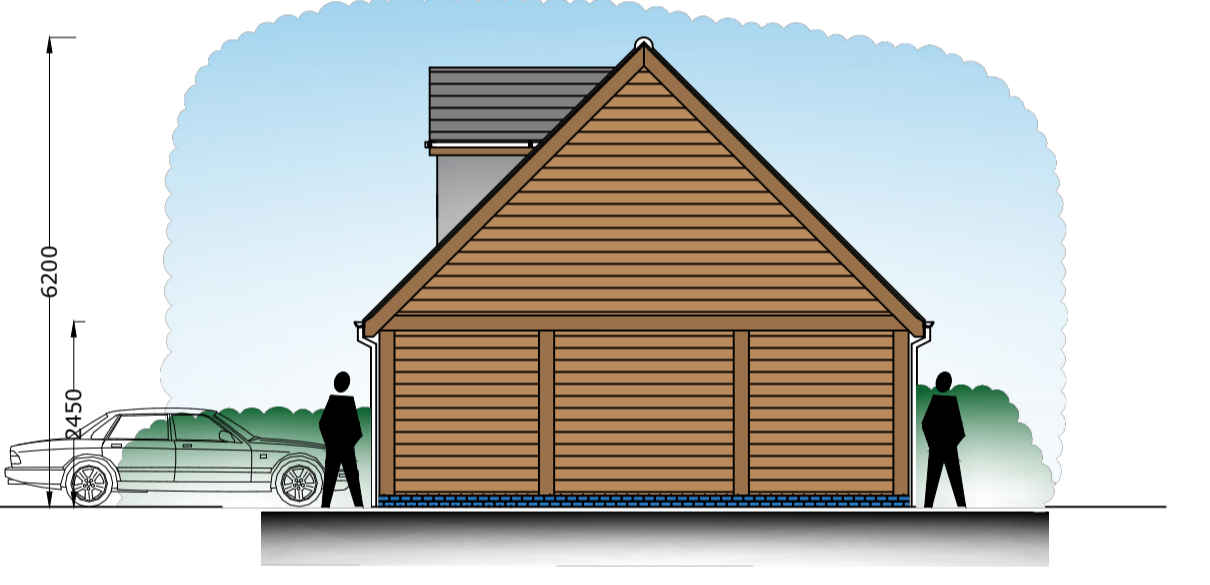


PROPOSED SIDE ELEVATION


DO NOT SCALE FROM THIS DRAWING EXCEPT FOR PLANNING REFERENCE

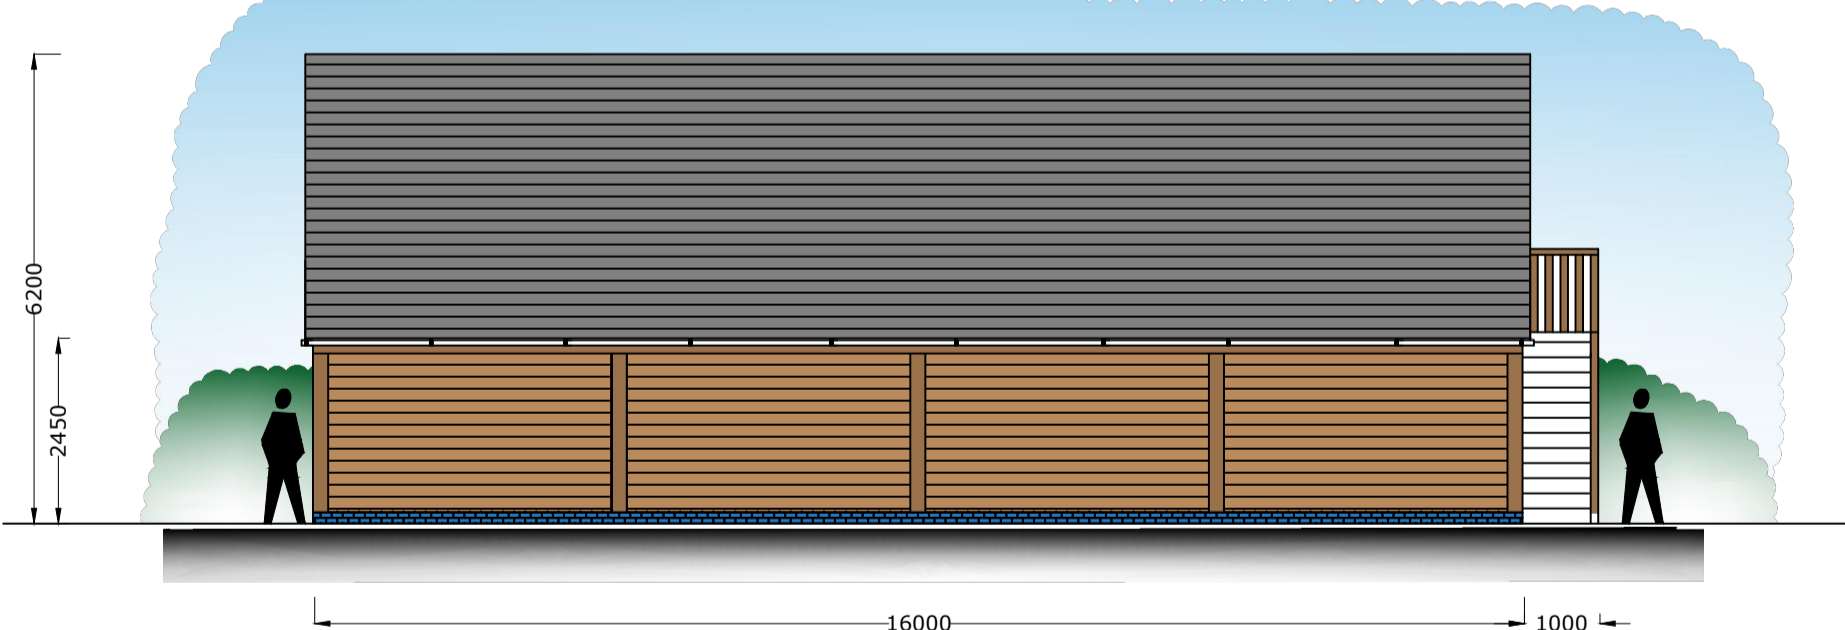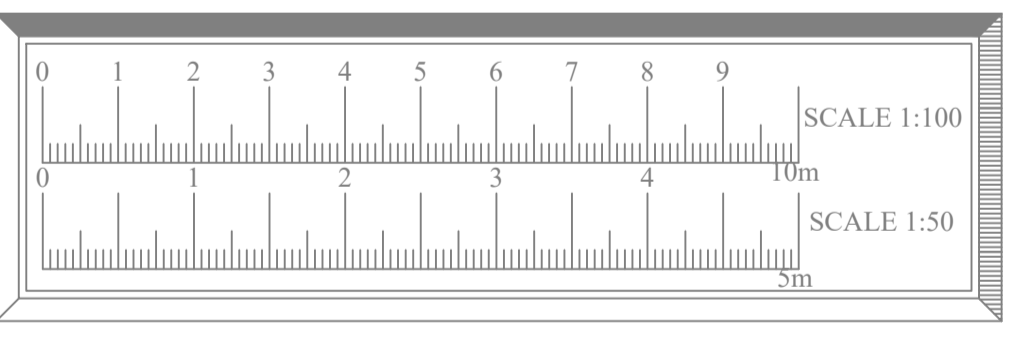


PROPOSED REAR ELEVATION

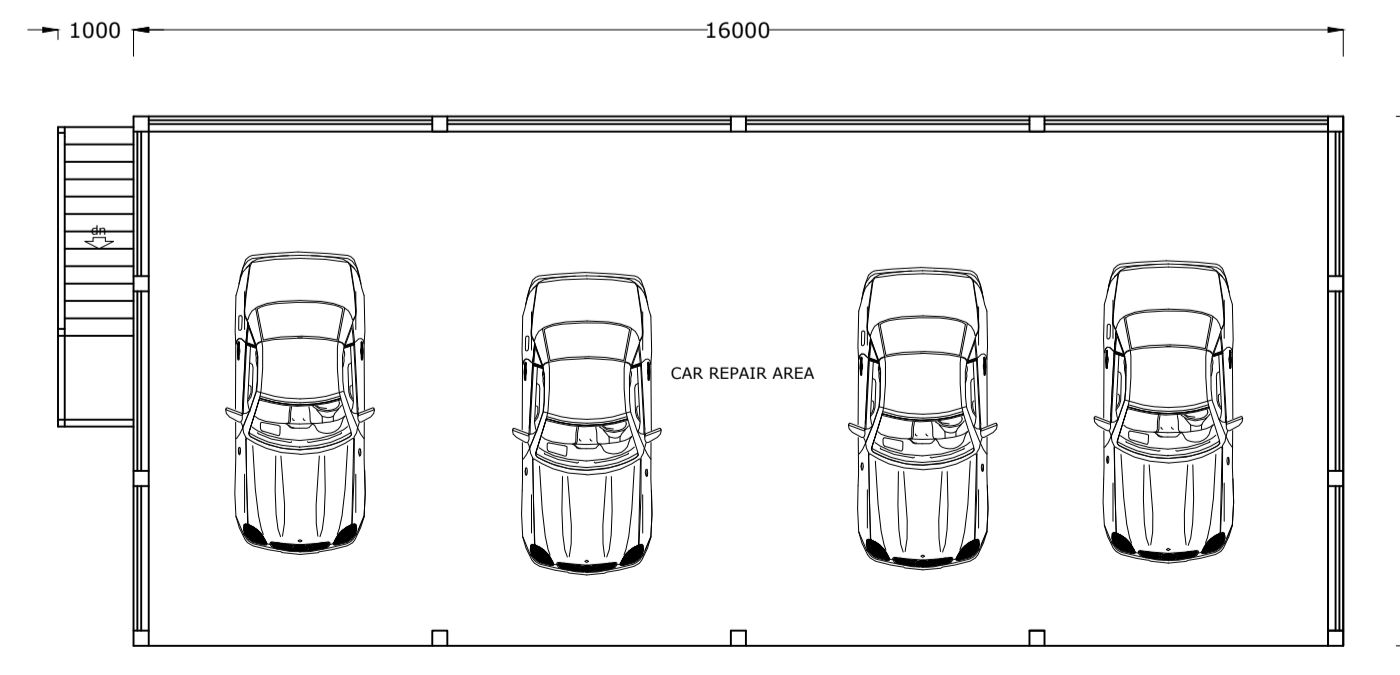

PROPOSED GROUND FLOOR PLAN

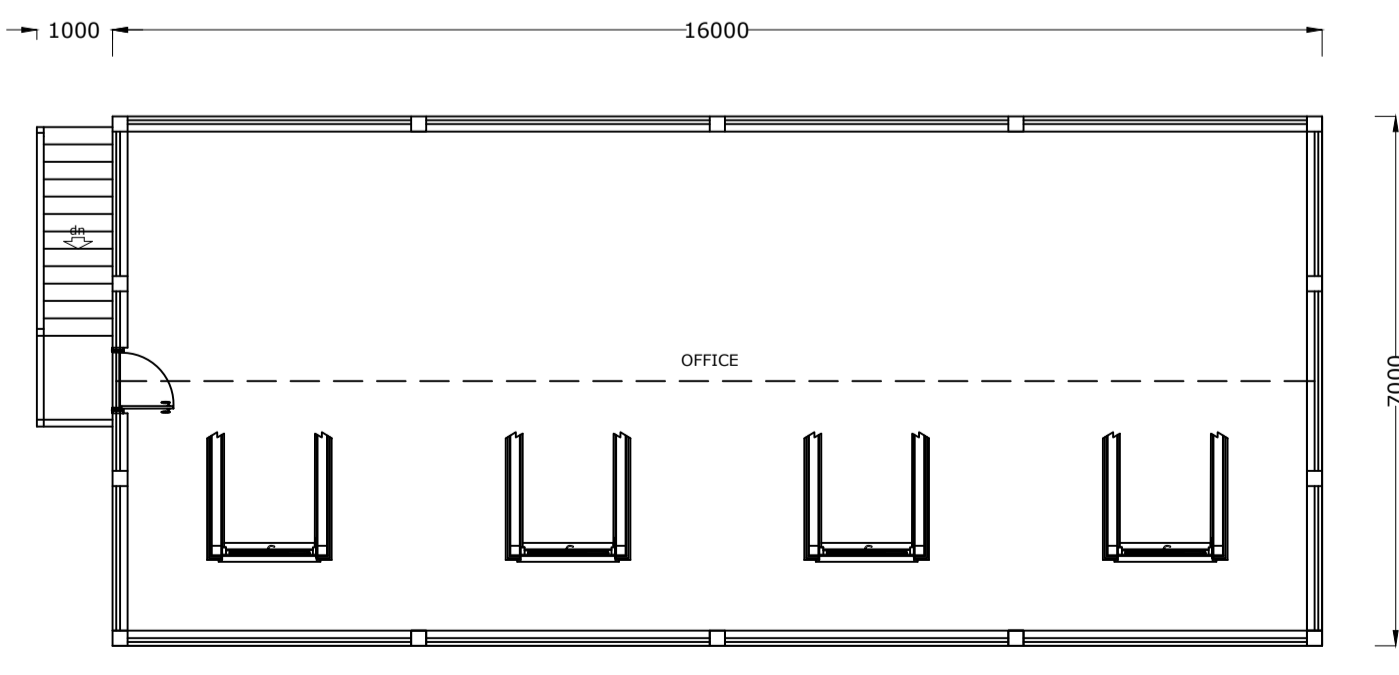

PROPOSED FIRST FLOOR PLAN

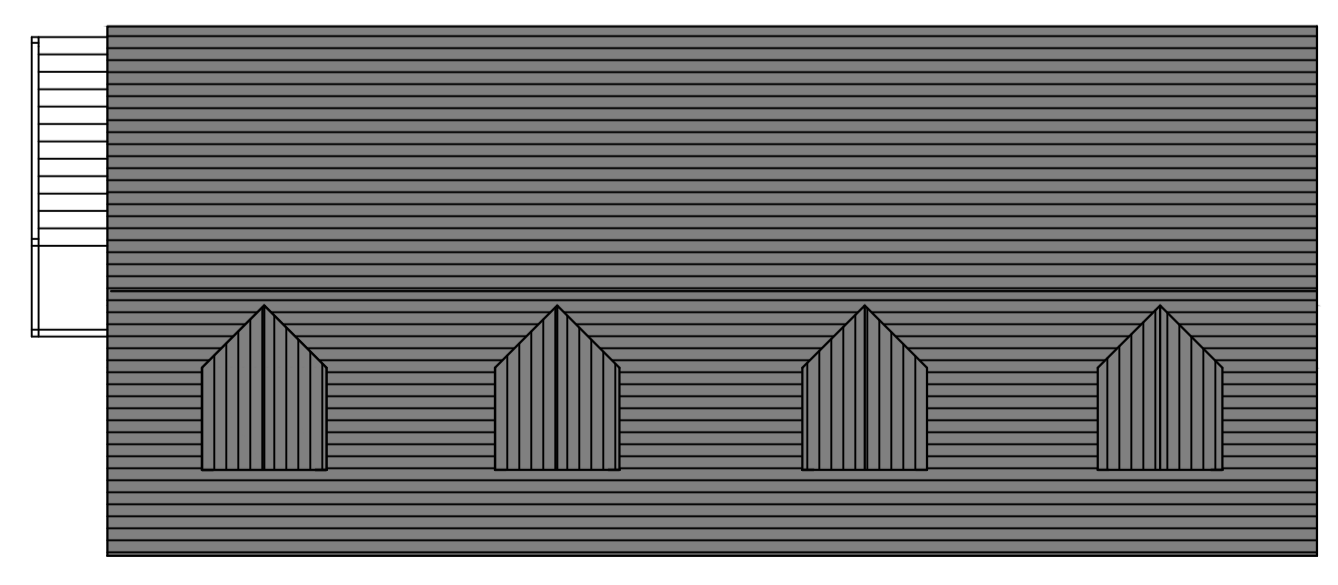

PROPOSED ROOF PLAN

GENERAL NOTES.  
 NO DIMENSIONS TO BE TAKEN FROM THIS DRAWING. ALL DIMENSIONS STATED ARE METRIC MILLIMETRES. ALL LEVELS, INVERTS AND DIMENSIONS TO BE CHECKED ON SITE BEFORE AND DURING WORK.  
 ALL WORK IS TO BE CARRIED OUT IN LINE WITH CURRENT BUILDING REGULATIONS, RELEVANT CODES OF PRACTICE, BRITISH & EUROPEAN STANDARDS AND MANUFACTURERS SPECIFICATIONS TO THE BUILDING INSPECTORS SATISFACTION, AND IN ACCORDANCE WITH PUBLIC AND PRIVATE UTILITIES REGULATIONS.  
 NO WORK TO ENCRoACH BOUNDARY LINES.  
 IT IS THE CLIENTS RESPONSIBILITY TO ISSUE ANY 'PARTY WALL ACT 1996' NOTICE NECESSARY BEFORE ANY WORK COMMENCES ON THE BOUNDARY.  
 IT IS THE CLIENTS RESPONSIBILITY TO ENSURE ANY WORK SHOWN ON THIS PLAN DOES NOT CONTRAVENE ANY COVENENTS.  
 IT IS THE CLIENTS/ BUILDERS RESPONSIBILITY TO CHECK THE EXACT POSITION OF ALL SERVICES TO INCLUDE GAS, ELECTRICITY, WATER AND TELEPHONE, AND POSITION, OWNERSHIP AND DEPTHS OF FOUL AND RAINWATER DRAINAGE.

THE EXACT SPECIFICATION OF FINISHES, FITTINGS AND SERVICES TO BE INSTRUCTED BY THE CLIENT. ANY DEVIATION FROM THESE PLANS SHOULD BE NOTIFIED TO THE LA BUILDING INSPECTOR AND AMLI DESIGN. IT IS THE CONTRACTORS RESPONSIBILITY TO NOTIFY THE BUILDING INSPECTOR WHEN THE WORK IS READY FOR THE RELEVANT INSPECTIONS AND FOR THE CLIENTS RECEIPT OF THE COMPLETION CERTIFICATE.  
 IT IS ASSUMED NO PUBLIC SEWERS CROSS THE SITE.  
 THE CONTRACTOR IS ASSUMED TO HAVE VISITED SITE BEFORE TENDERING. THIS DRAWING HAS BEEN PREPARED FOR LA PLANNING & BUILDING CONTROL CONSENT ONLY. UNTIL APPROVALS HAVE BEEN OBTAINED THESE DRAWINGS REMAIN PRELIMINARY. WORK SHOULD NOT COMMENCE OR MATERIALS ORDERED UNTIL APPROVAL IS OBTAINED. COPYRIGHT REMAINS WITH AMLI DESIGN.

REV NO	DETAILS	DATE



**PROJECT NAME**  
 TWO REPLACEMENT BUILDINGS AND ALTERATIONS  
 STATION ROAD  
 NARBOROUGH  
 LEICESTERSHIRE LE19 2HR  
 FOR MR. J. COSSU

SCALE	DWG NO.	REV
1:100/1:50 A1	NC/2022 3/3	

DATE	DRAWN	CHKD
FEB 2022	DRI	MR. C. 02/22

**AMLI Design**  
 Architectural Consultancy

KENVALE HOUSE,  
 160 BIRSTALL ROAD,  
 BIRSTALL,  
 LEICESTER LE4 4DJ  
 Telephone: 0116 410 50 60  
 Mobile: 07974 307 111  
 Email: info@amli-design.co.uk  
 Web: www.amli-design.co.uk