




1 Existing ground floor
1:50

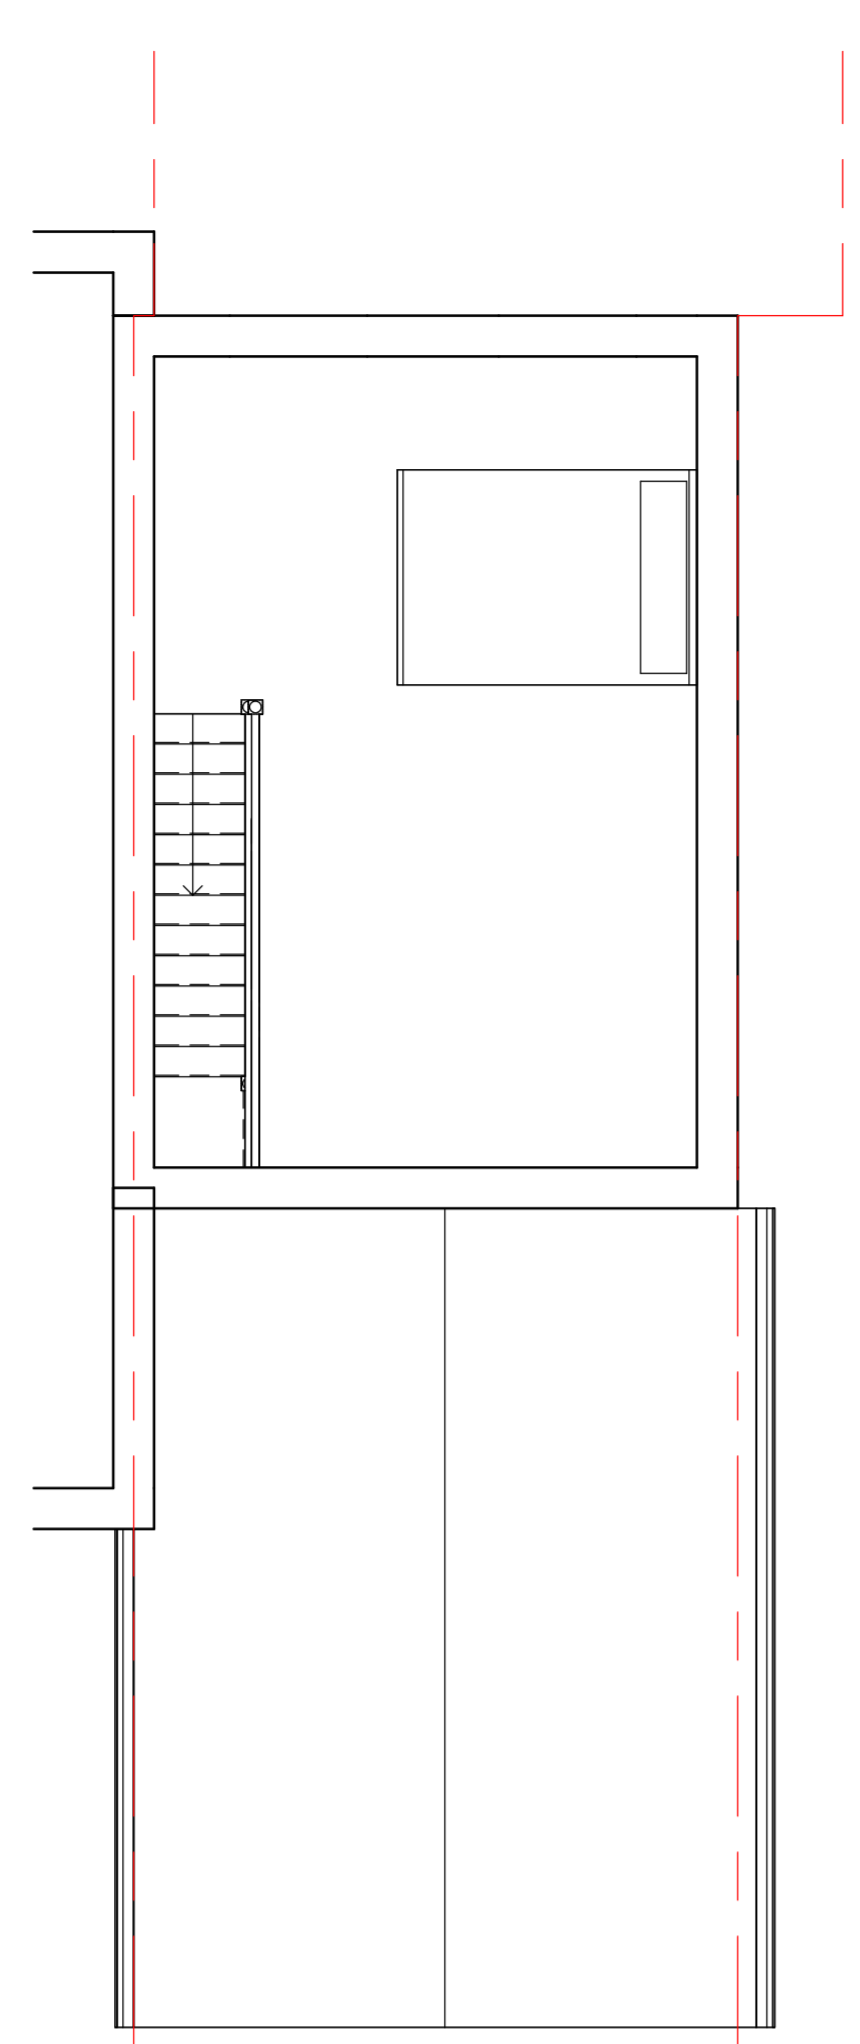

2 Existing first floor
1:50

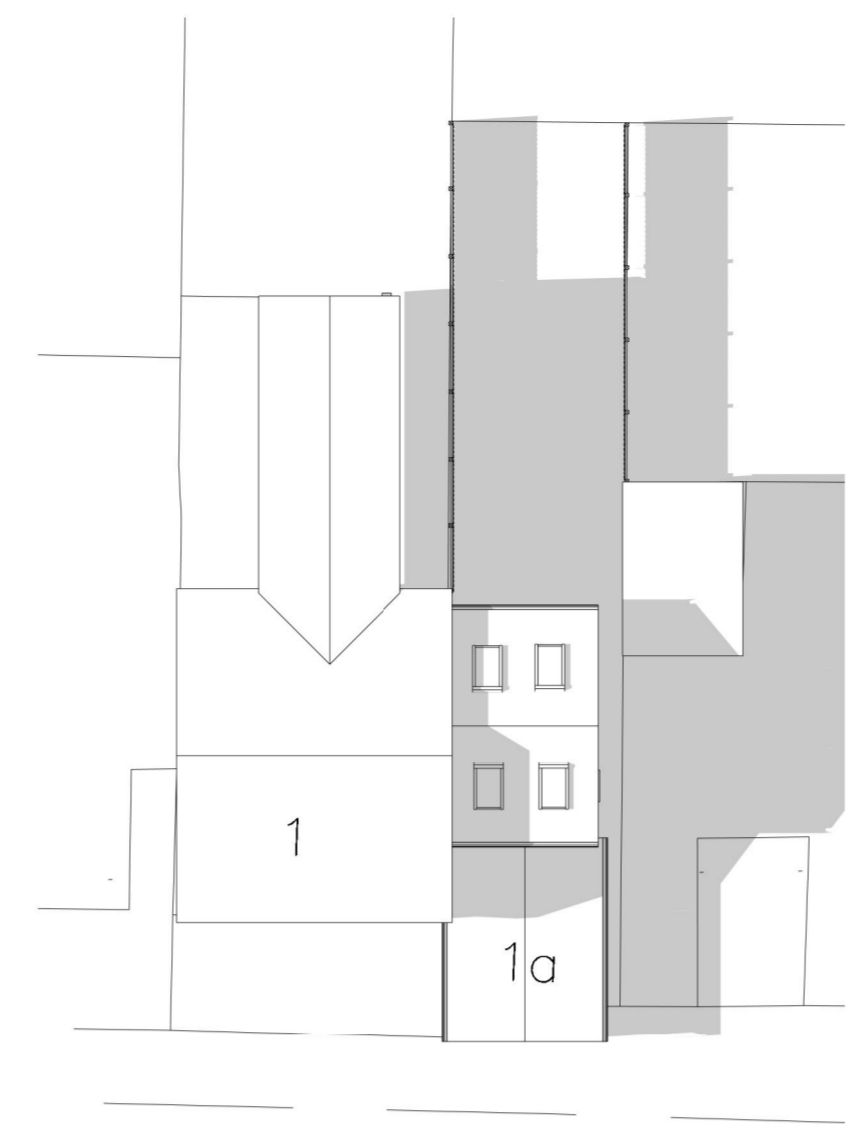

7 Site
1:200

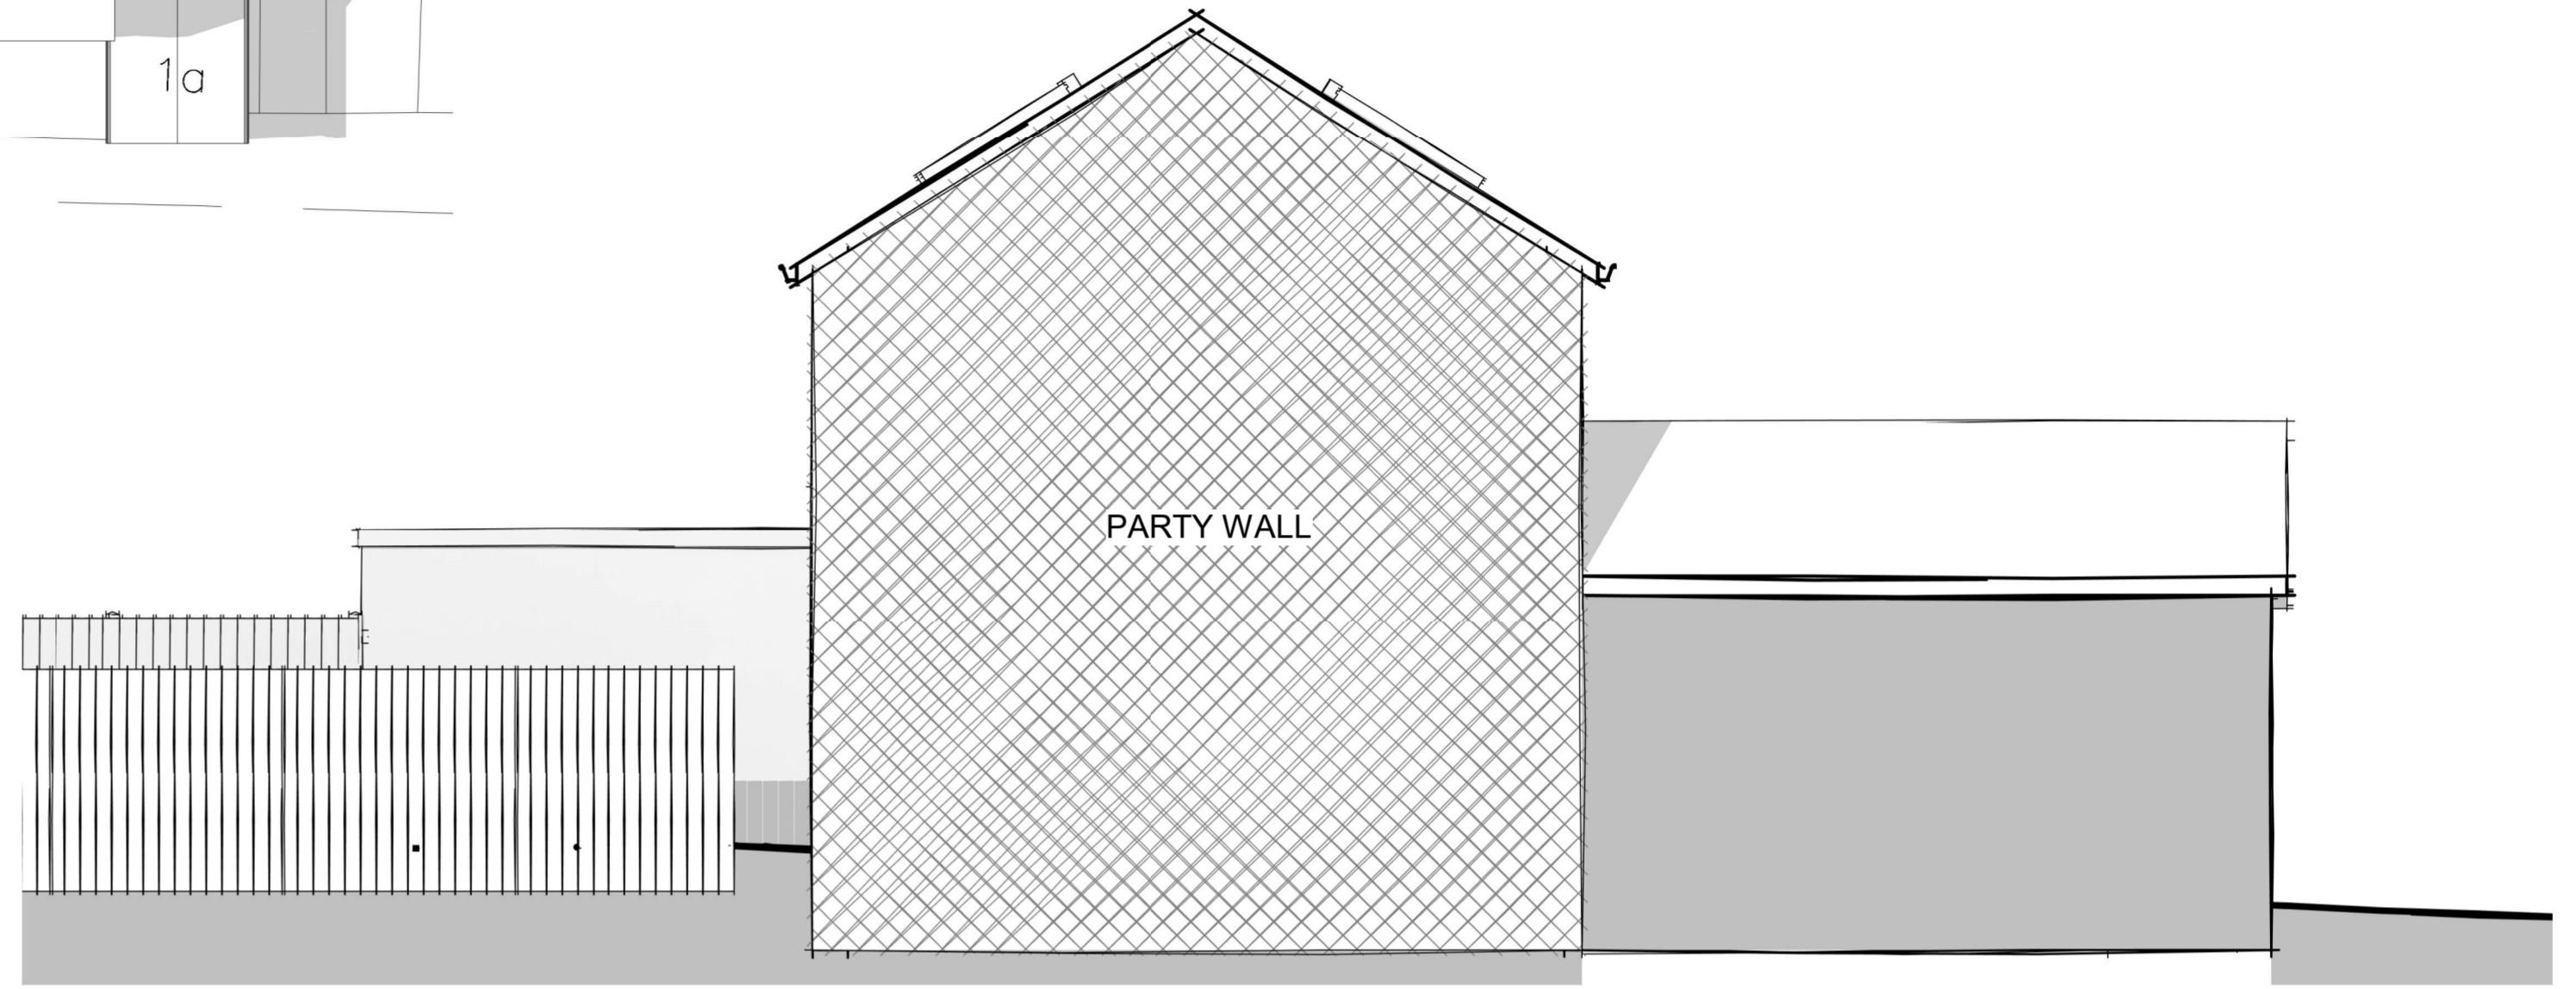


5 Left Elevation
1:50




3 Front Elevation
1:50



4 Rear Elevation
1:50

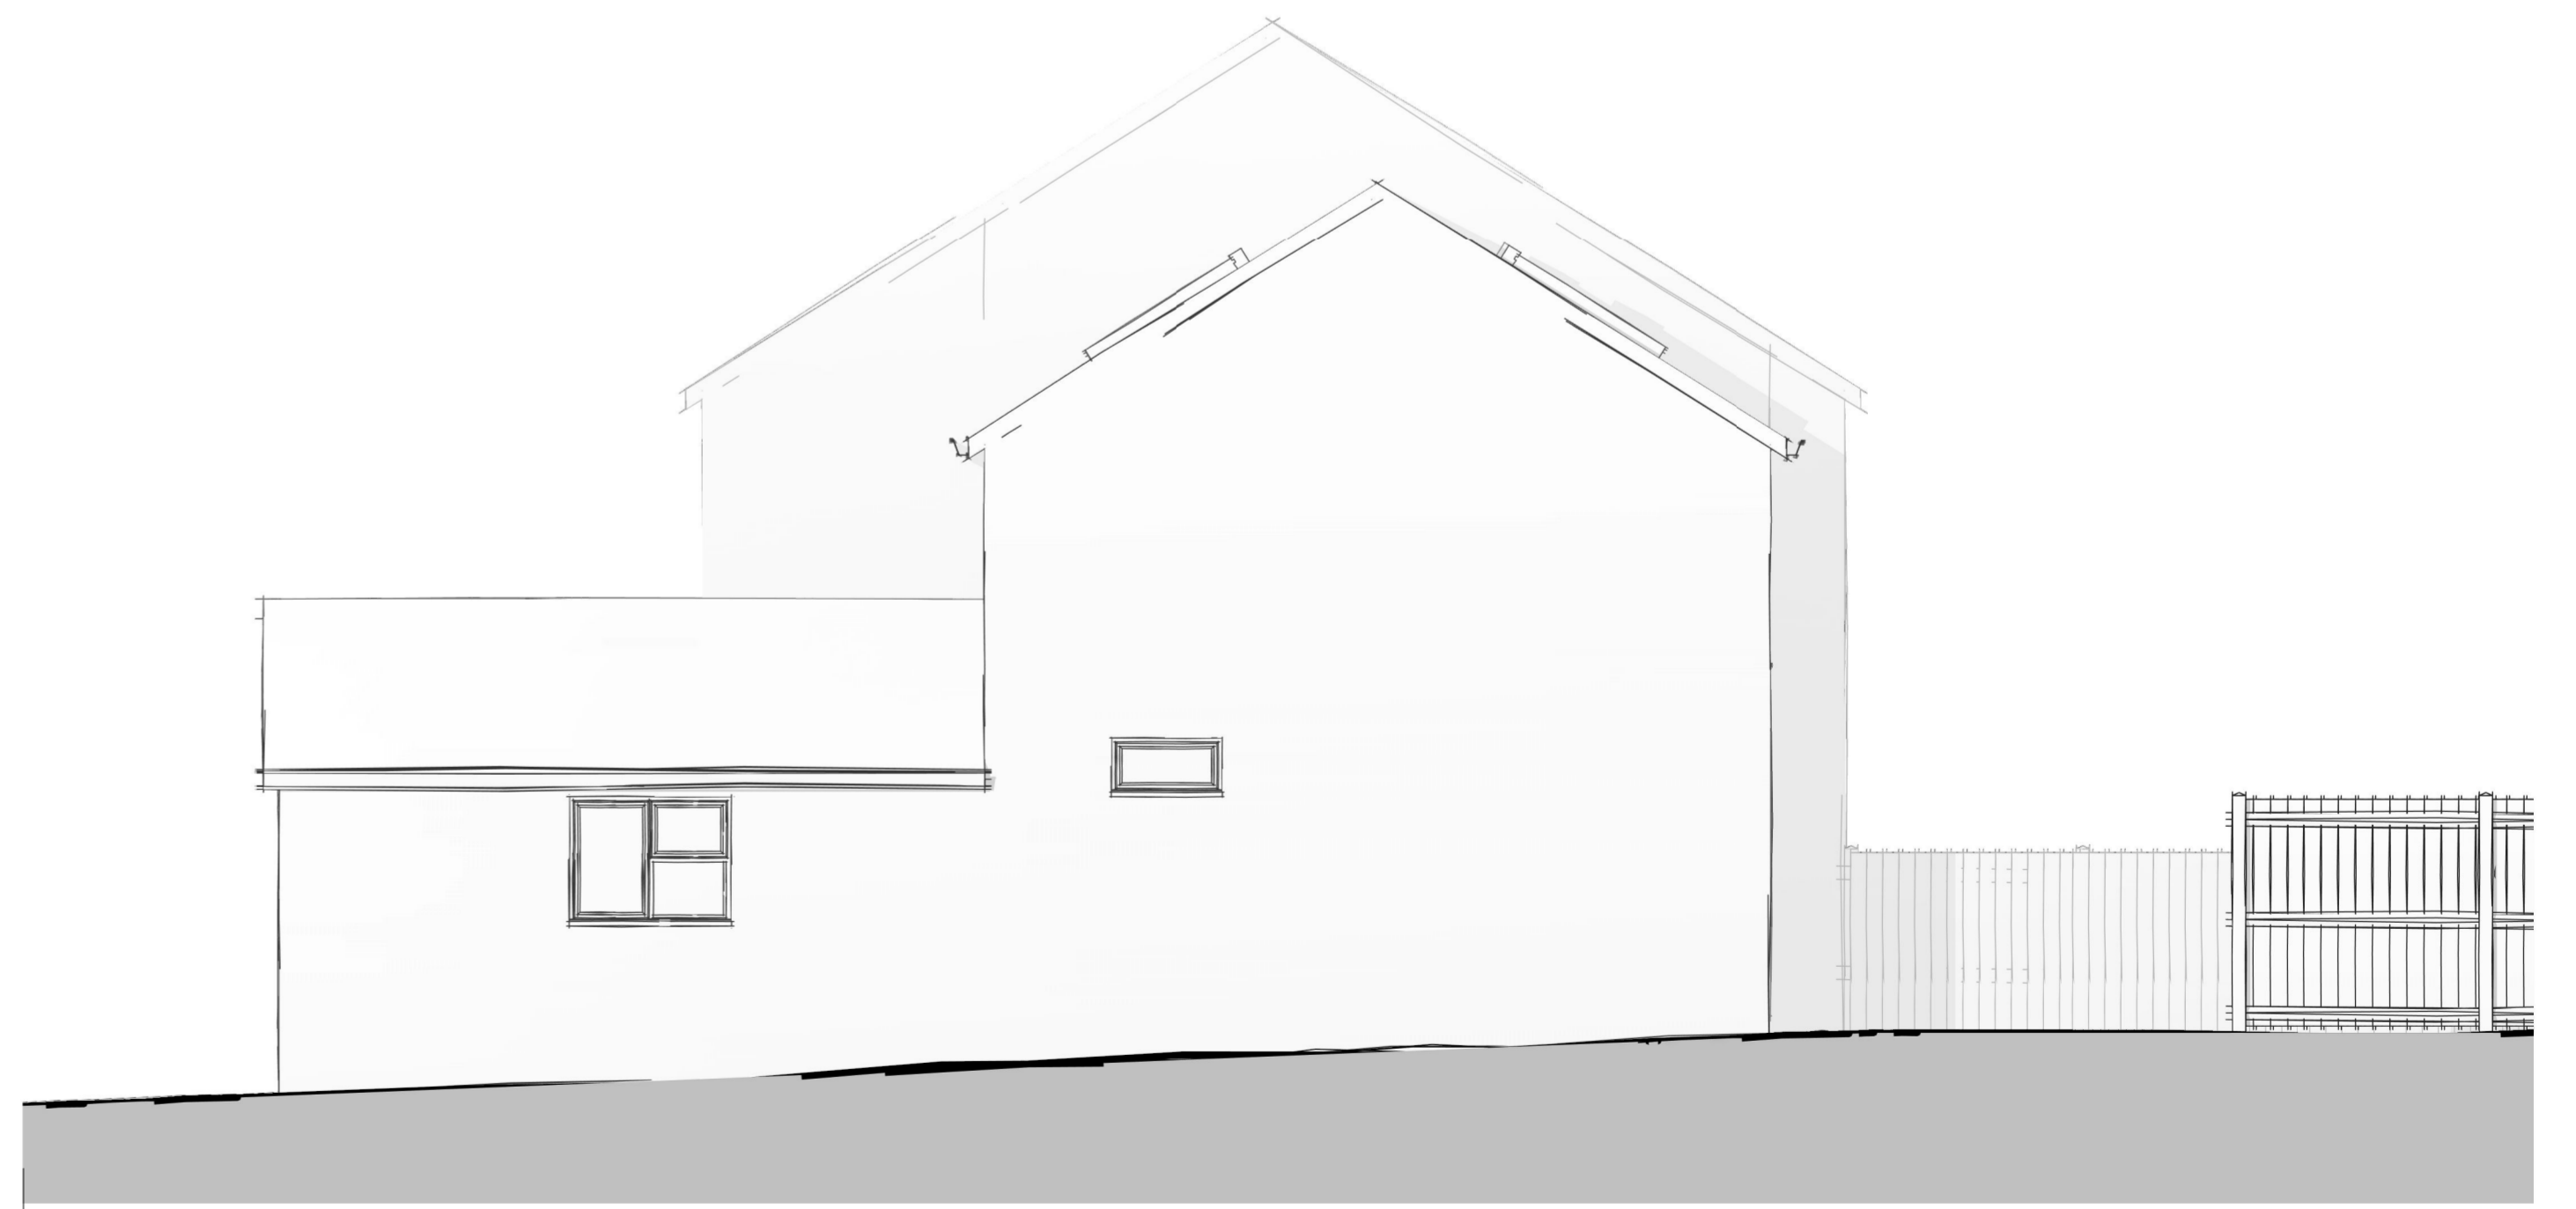

6 Right Elevation
1:50

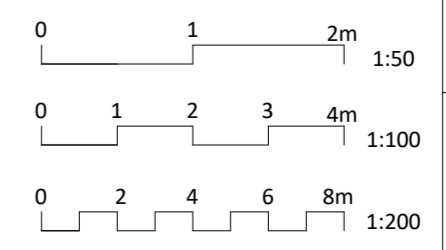

PROJECT	Change of use	CLIENT	Richold Freehold Ltd
PROJECT ADDRESS	1A Villiers Road, Watford, WD19 4AG		
DRAWING TITLE	EXISTING PLANS AND ELEVATIONS		
DRAWING NO	A100	SCALE @ A1	As indicated
DRAWN BY	MK	REVISION	A