




Rev No	Description	Rev Date
A	Issued for information	10/05/22

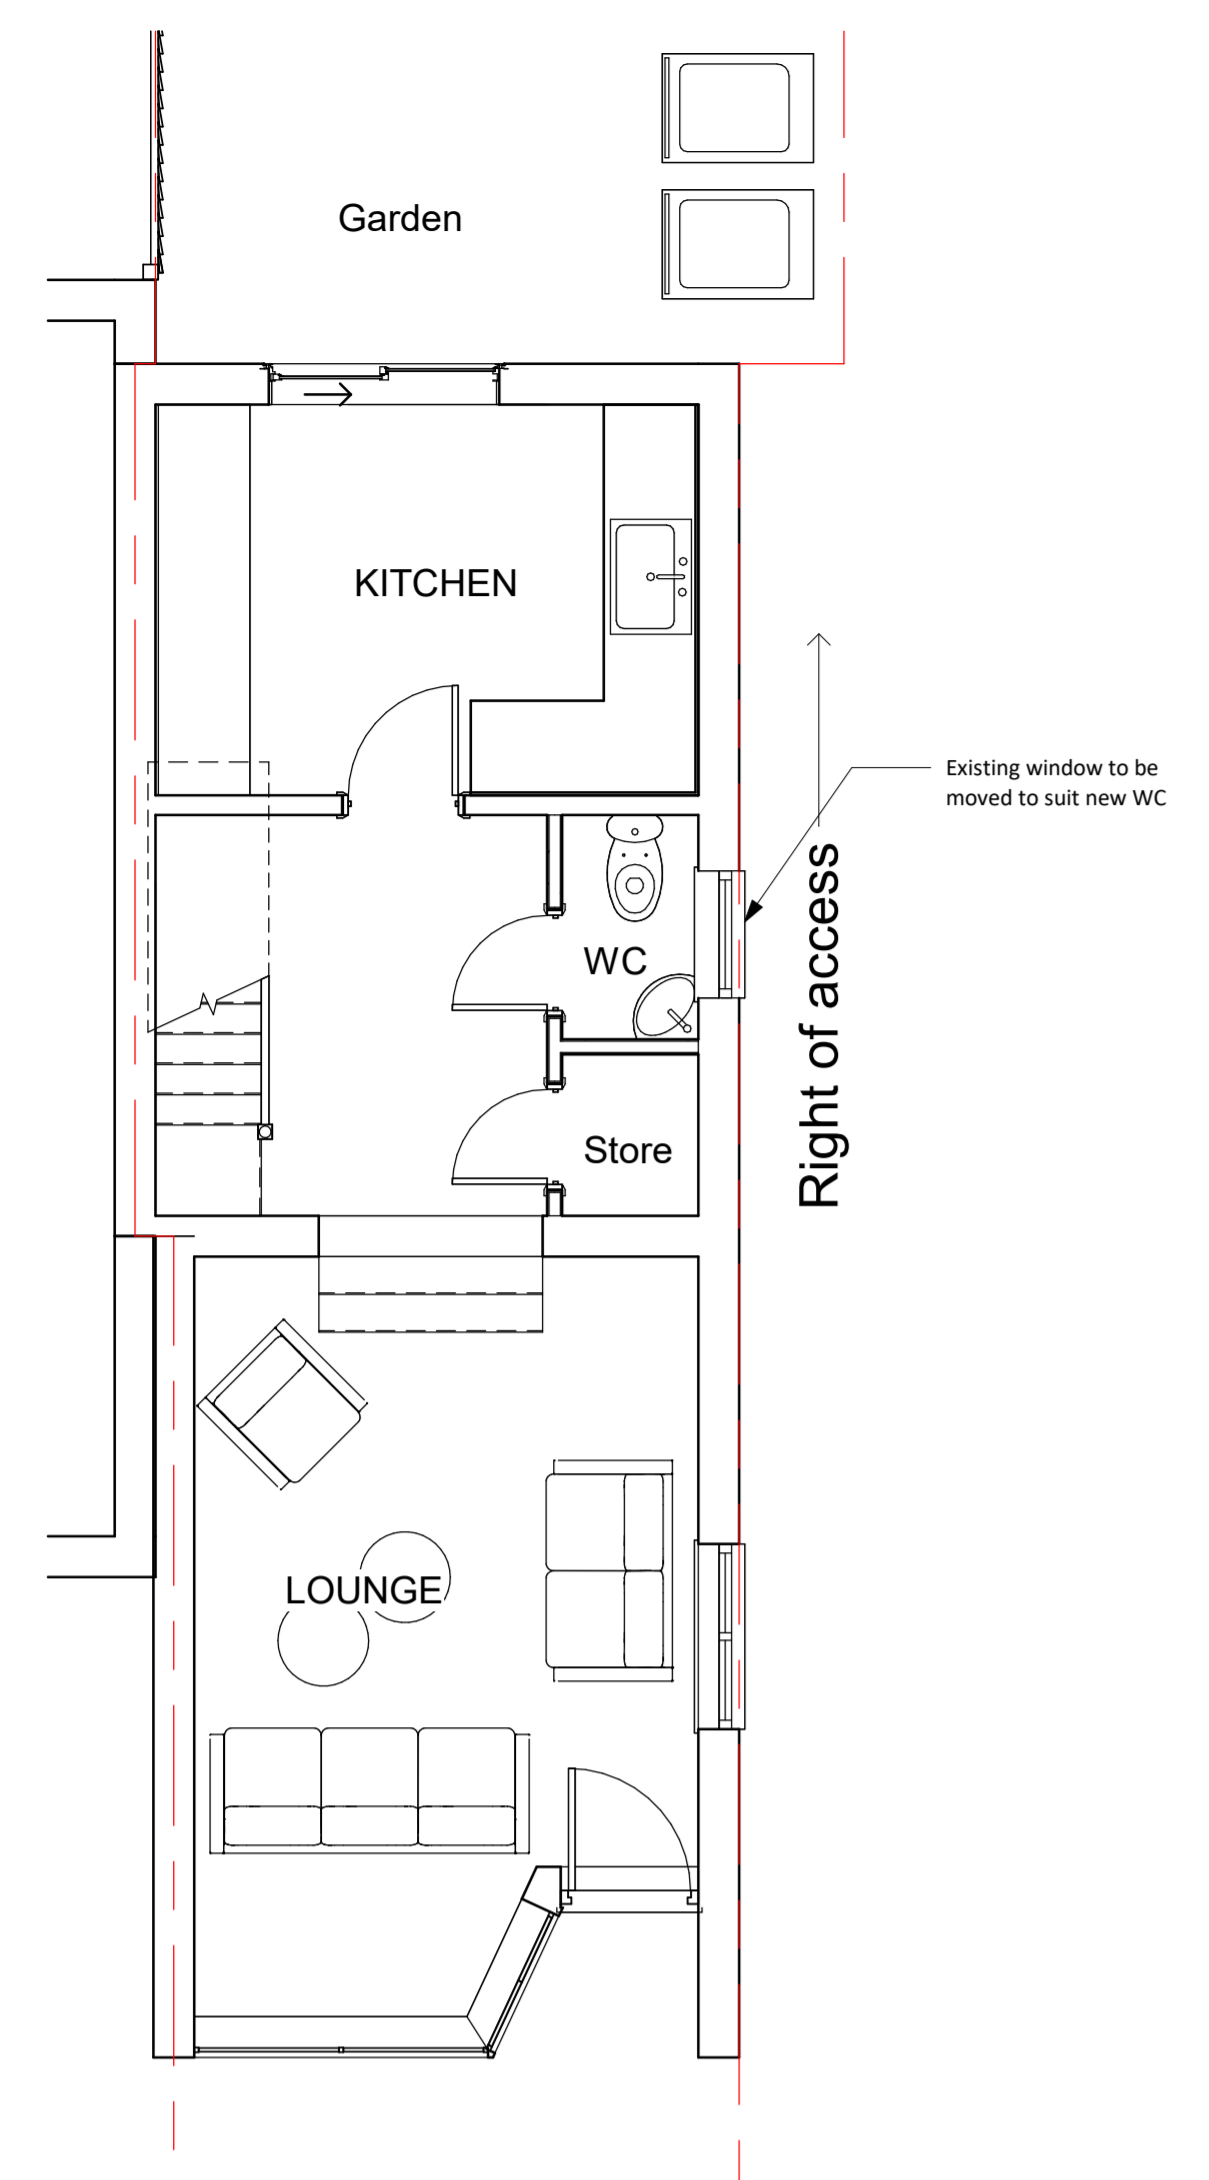


1 Proposed ground floor
1 : 50

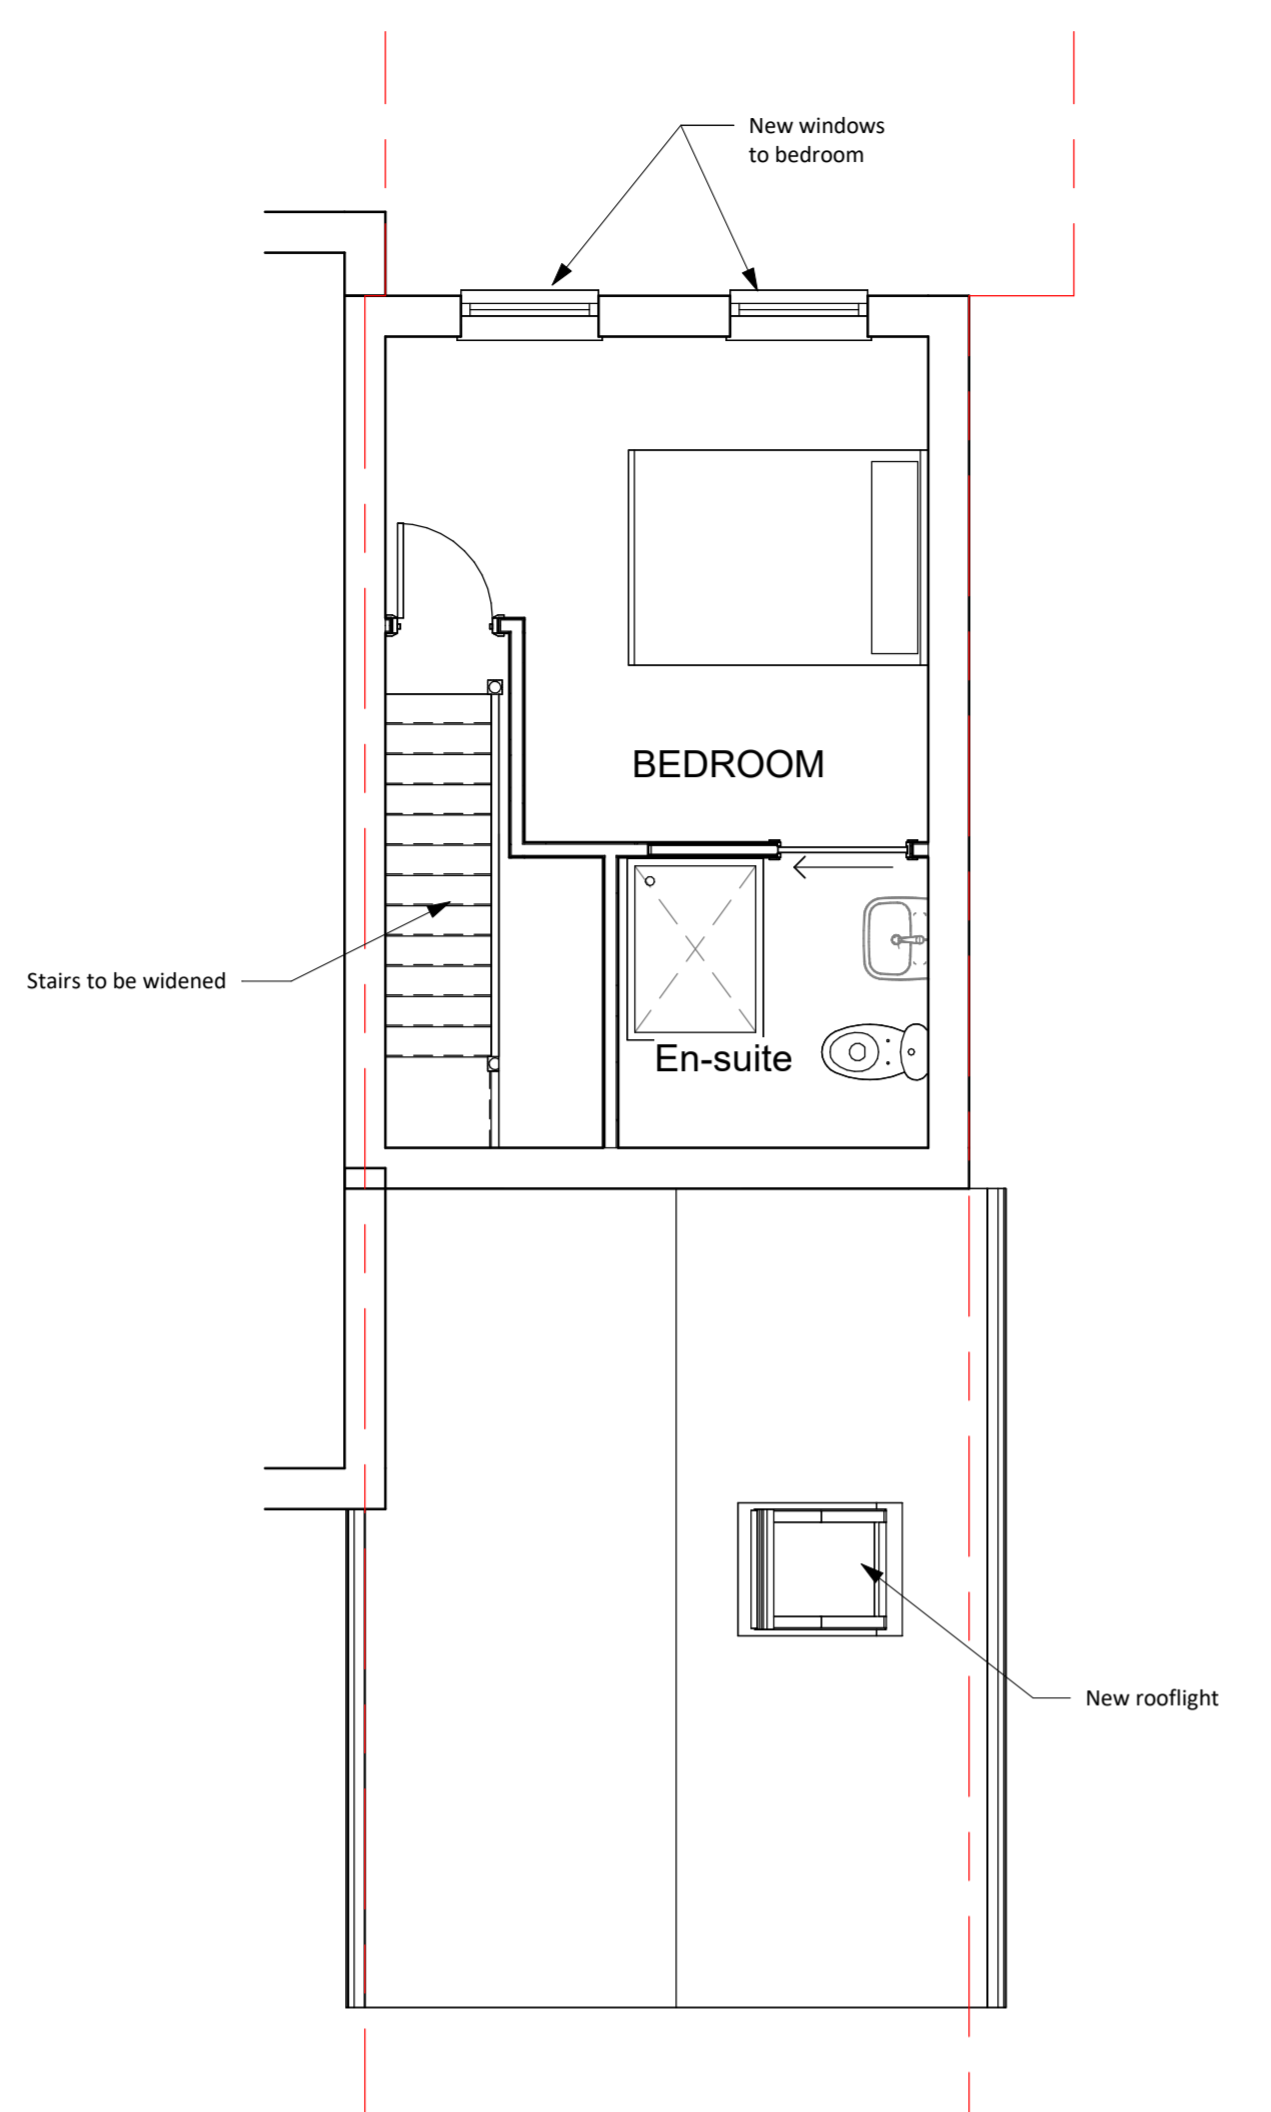


2 Proposed first floor
1 : 50

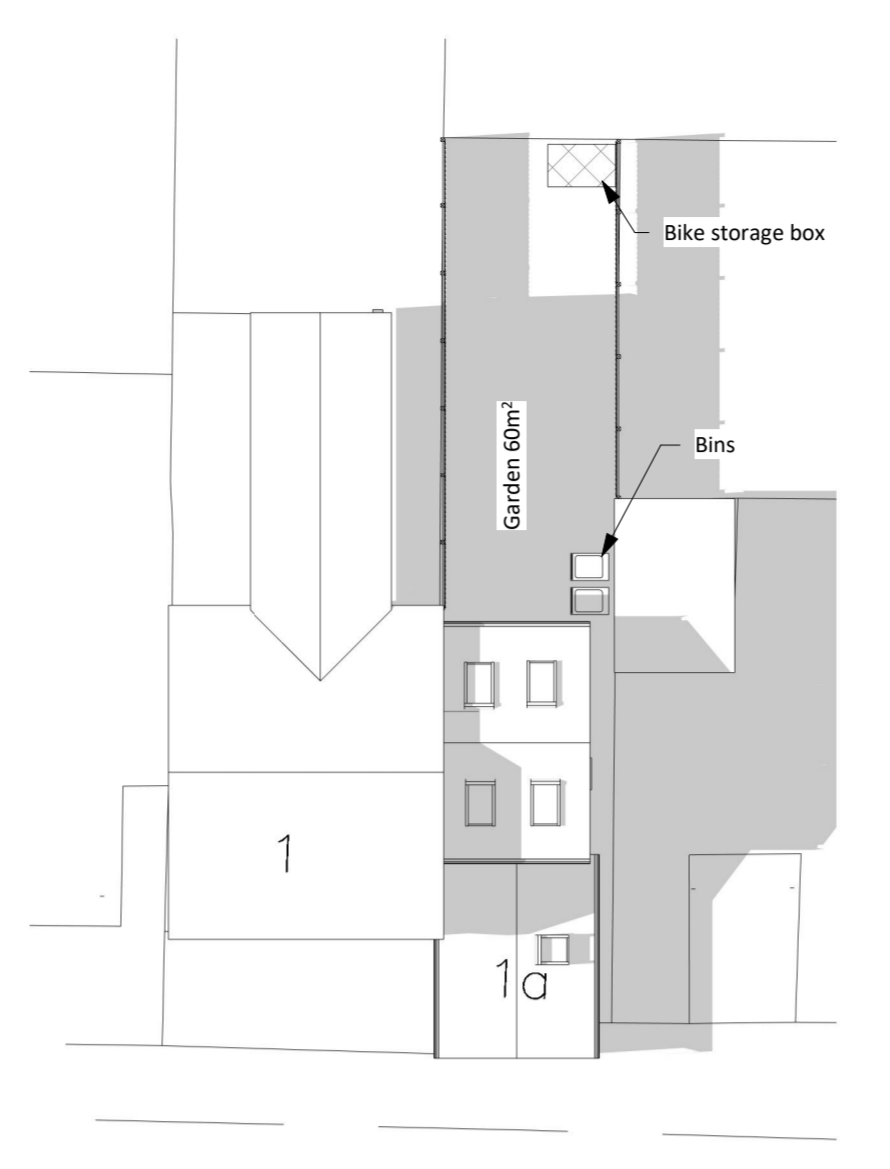

7 Site proposed
1 : 200

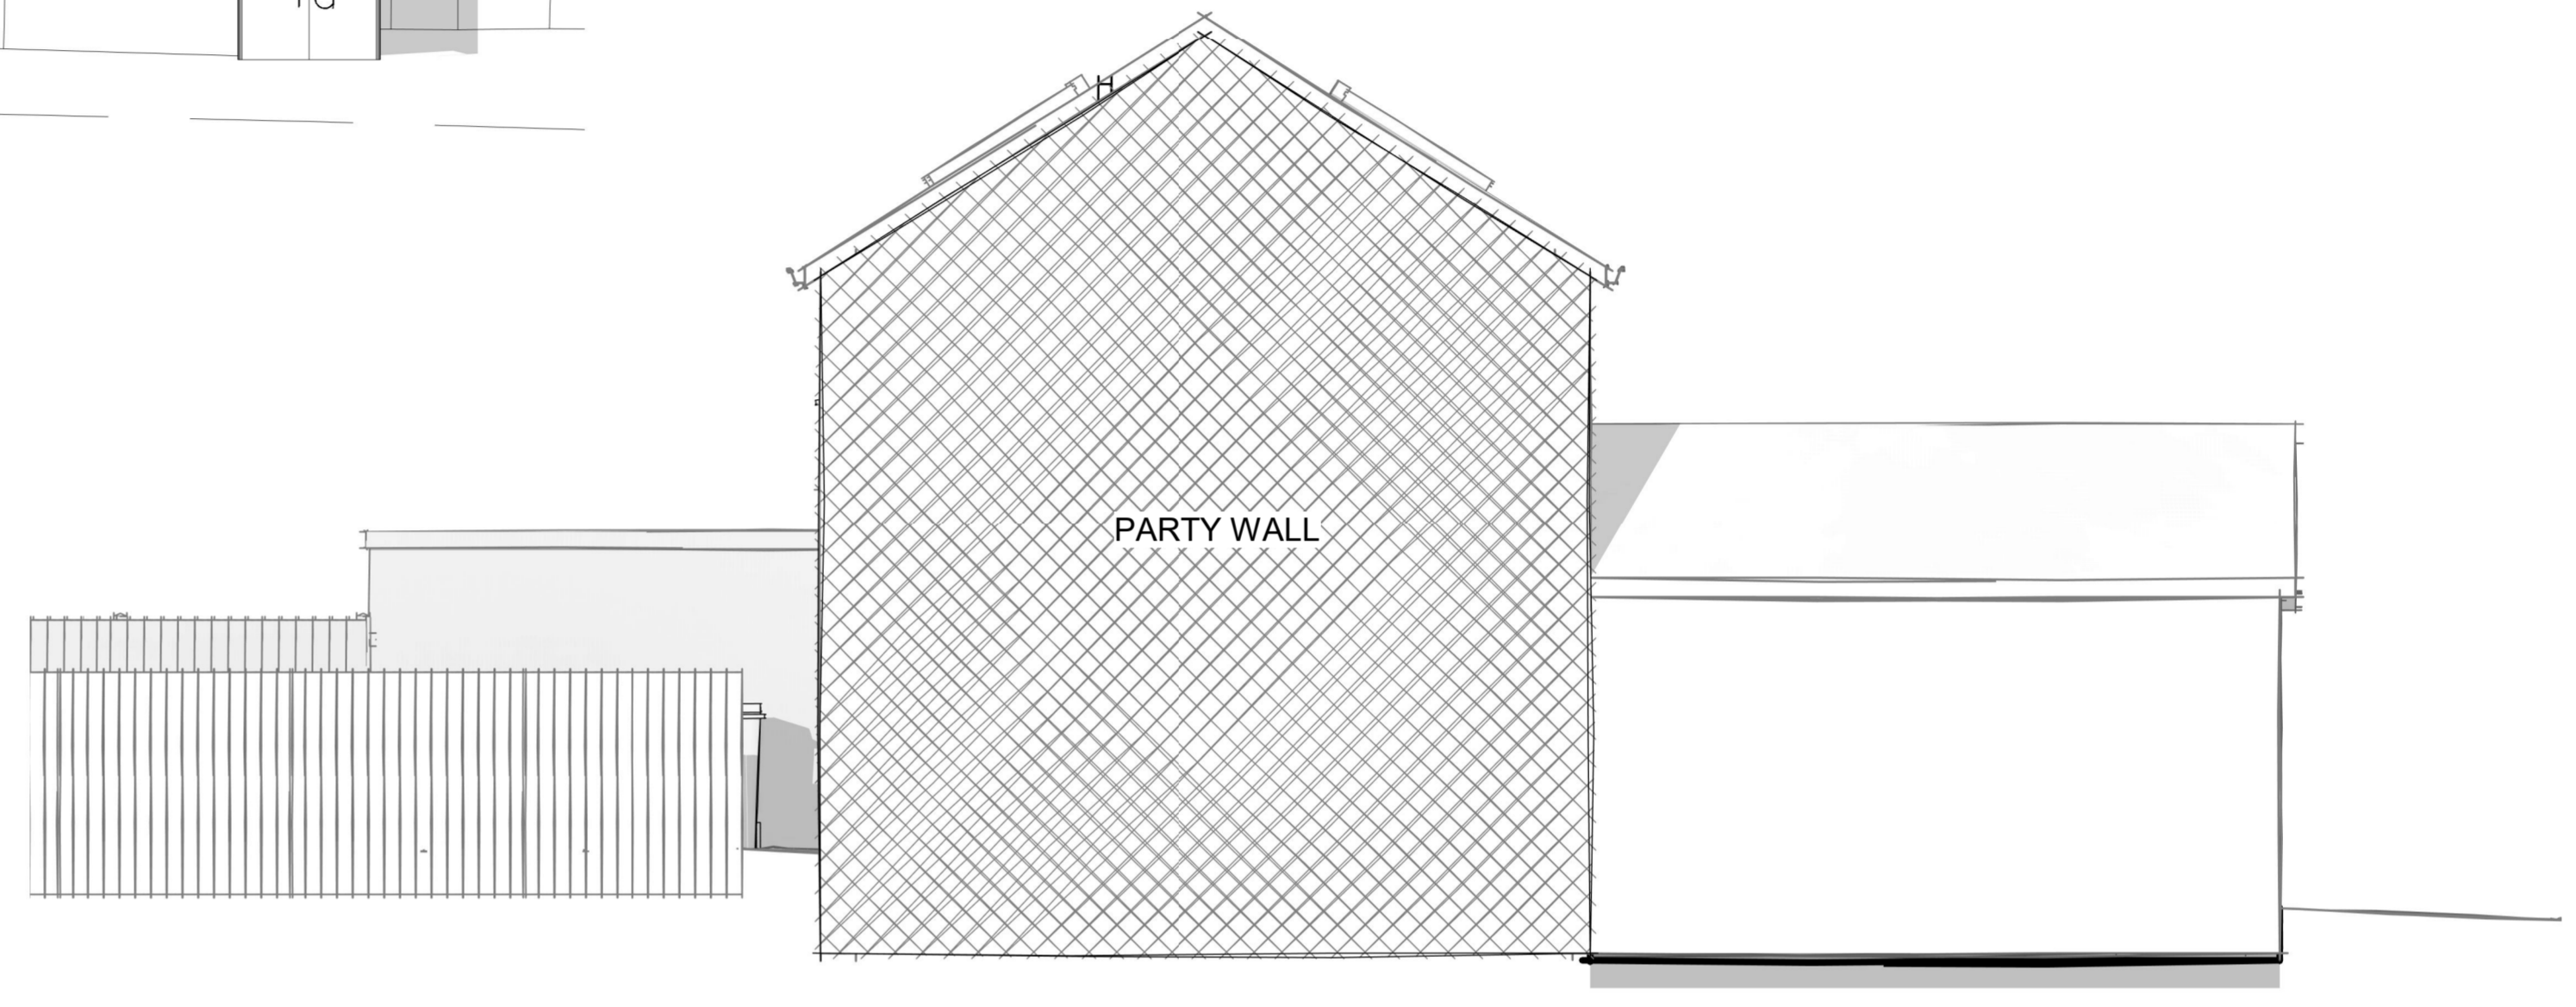


5 Left Elevation proposed
1 : 50

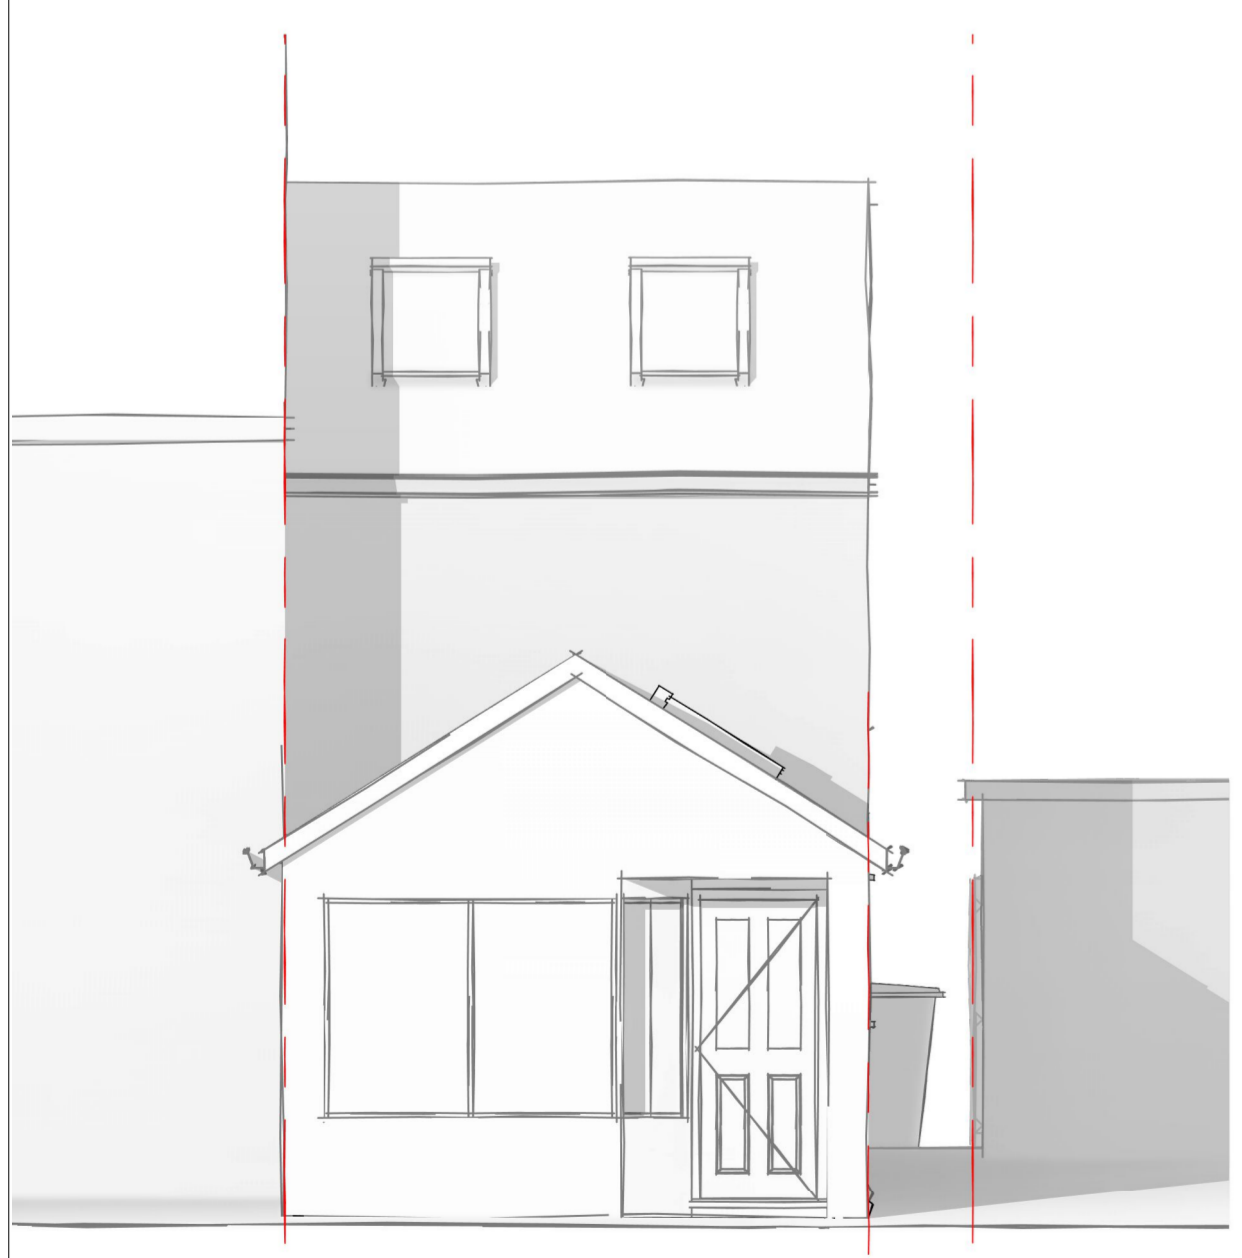


3 Front Elevation proposed
1 : 50



4 Rear Elevation proposed
1 : 50

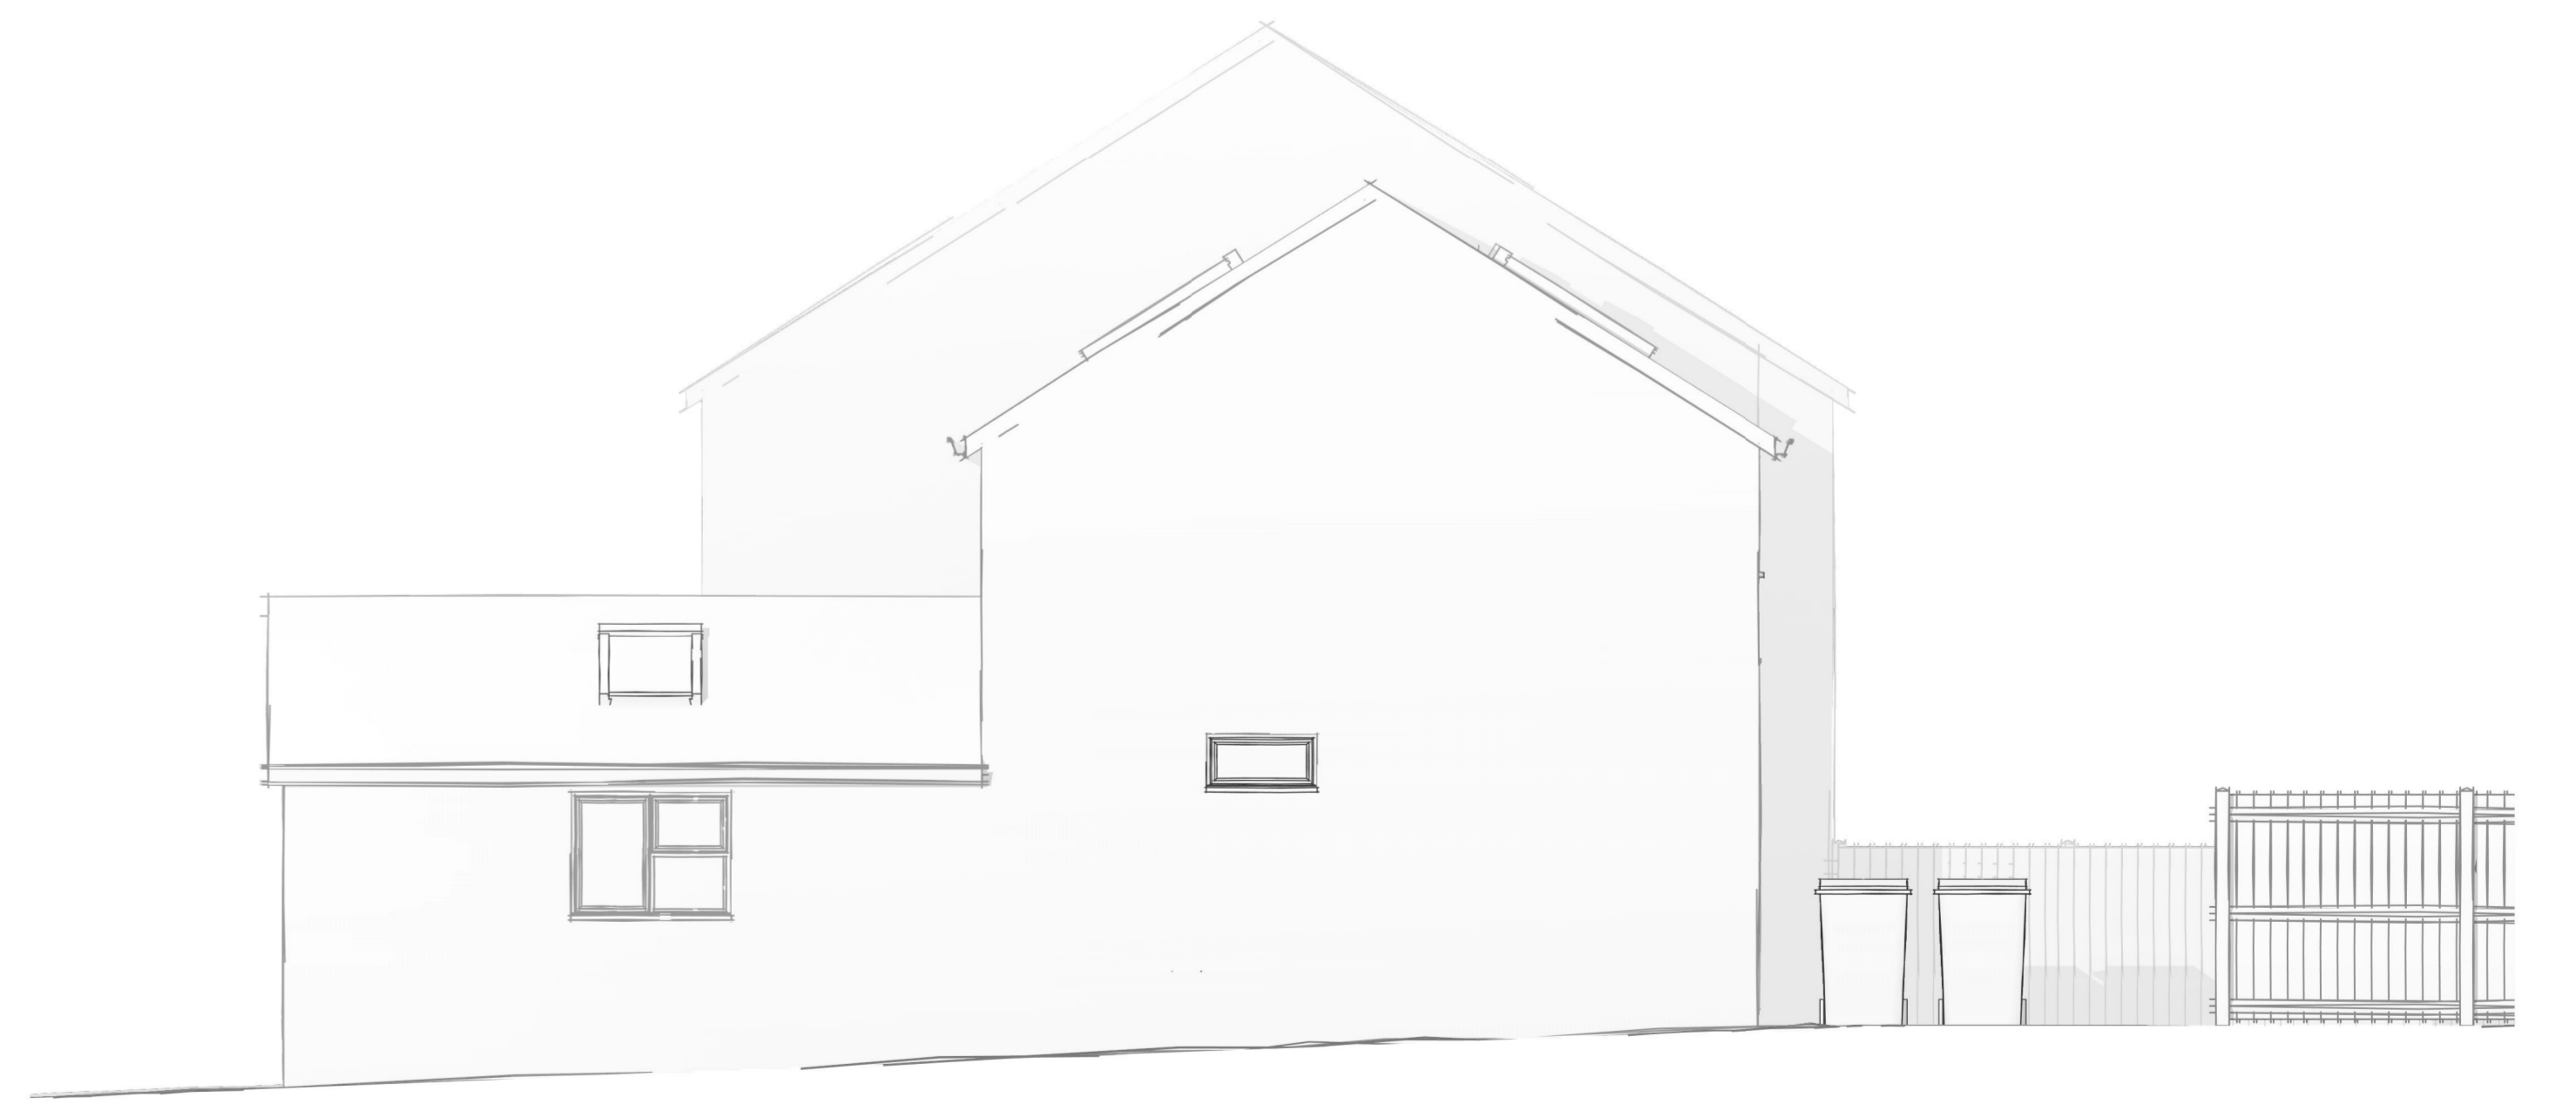

6 Right Elevation proposed
1 : 50

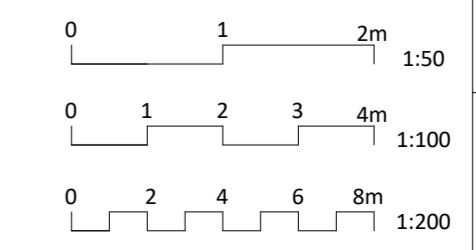

PROJECT Change of use	CLIENT Richold Freehold Ltd
PROJECT ADDRESS 1A Villiers Road, Watford, WD19 4AG	
DRAWING TITLE PROPOSED PLANS AND ELEVATIONS	
DRAWING NO A101	SCALE @ A1 As indicated
DRAWN BY MK	REVISION A

info@avid-uk.com
www.avid-uk.com
Avid Design
All information contained in this document is property of Avid Design Ltd and may not be reproduced in whole or in part without permission of Avid Design Ltd