



1:1250

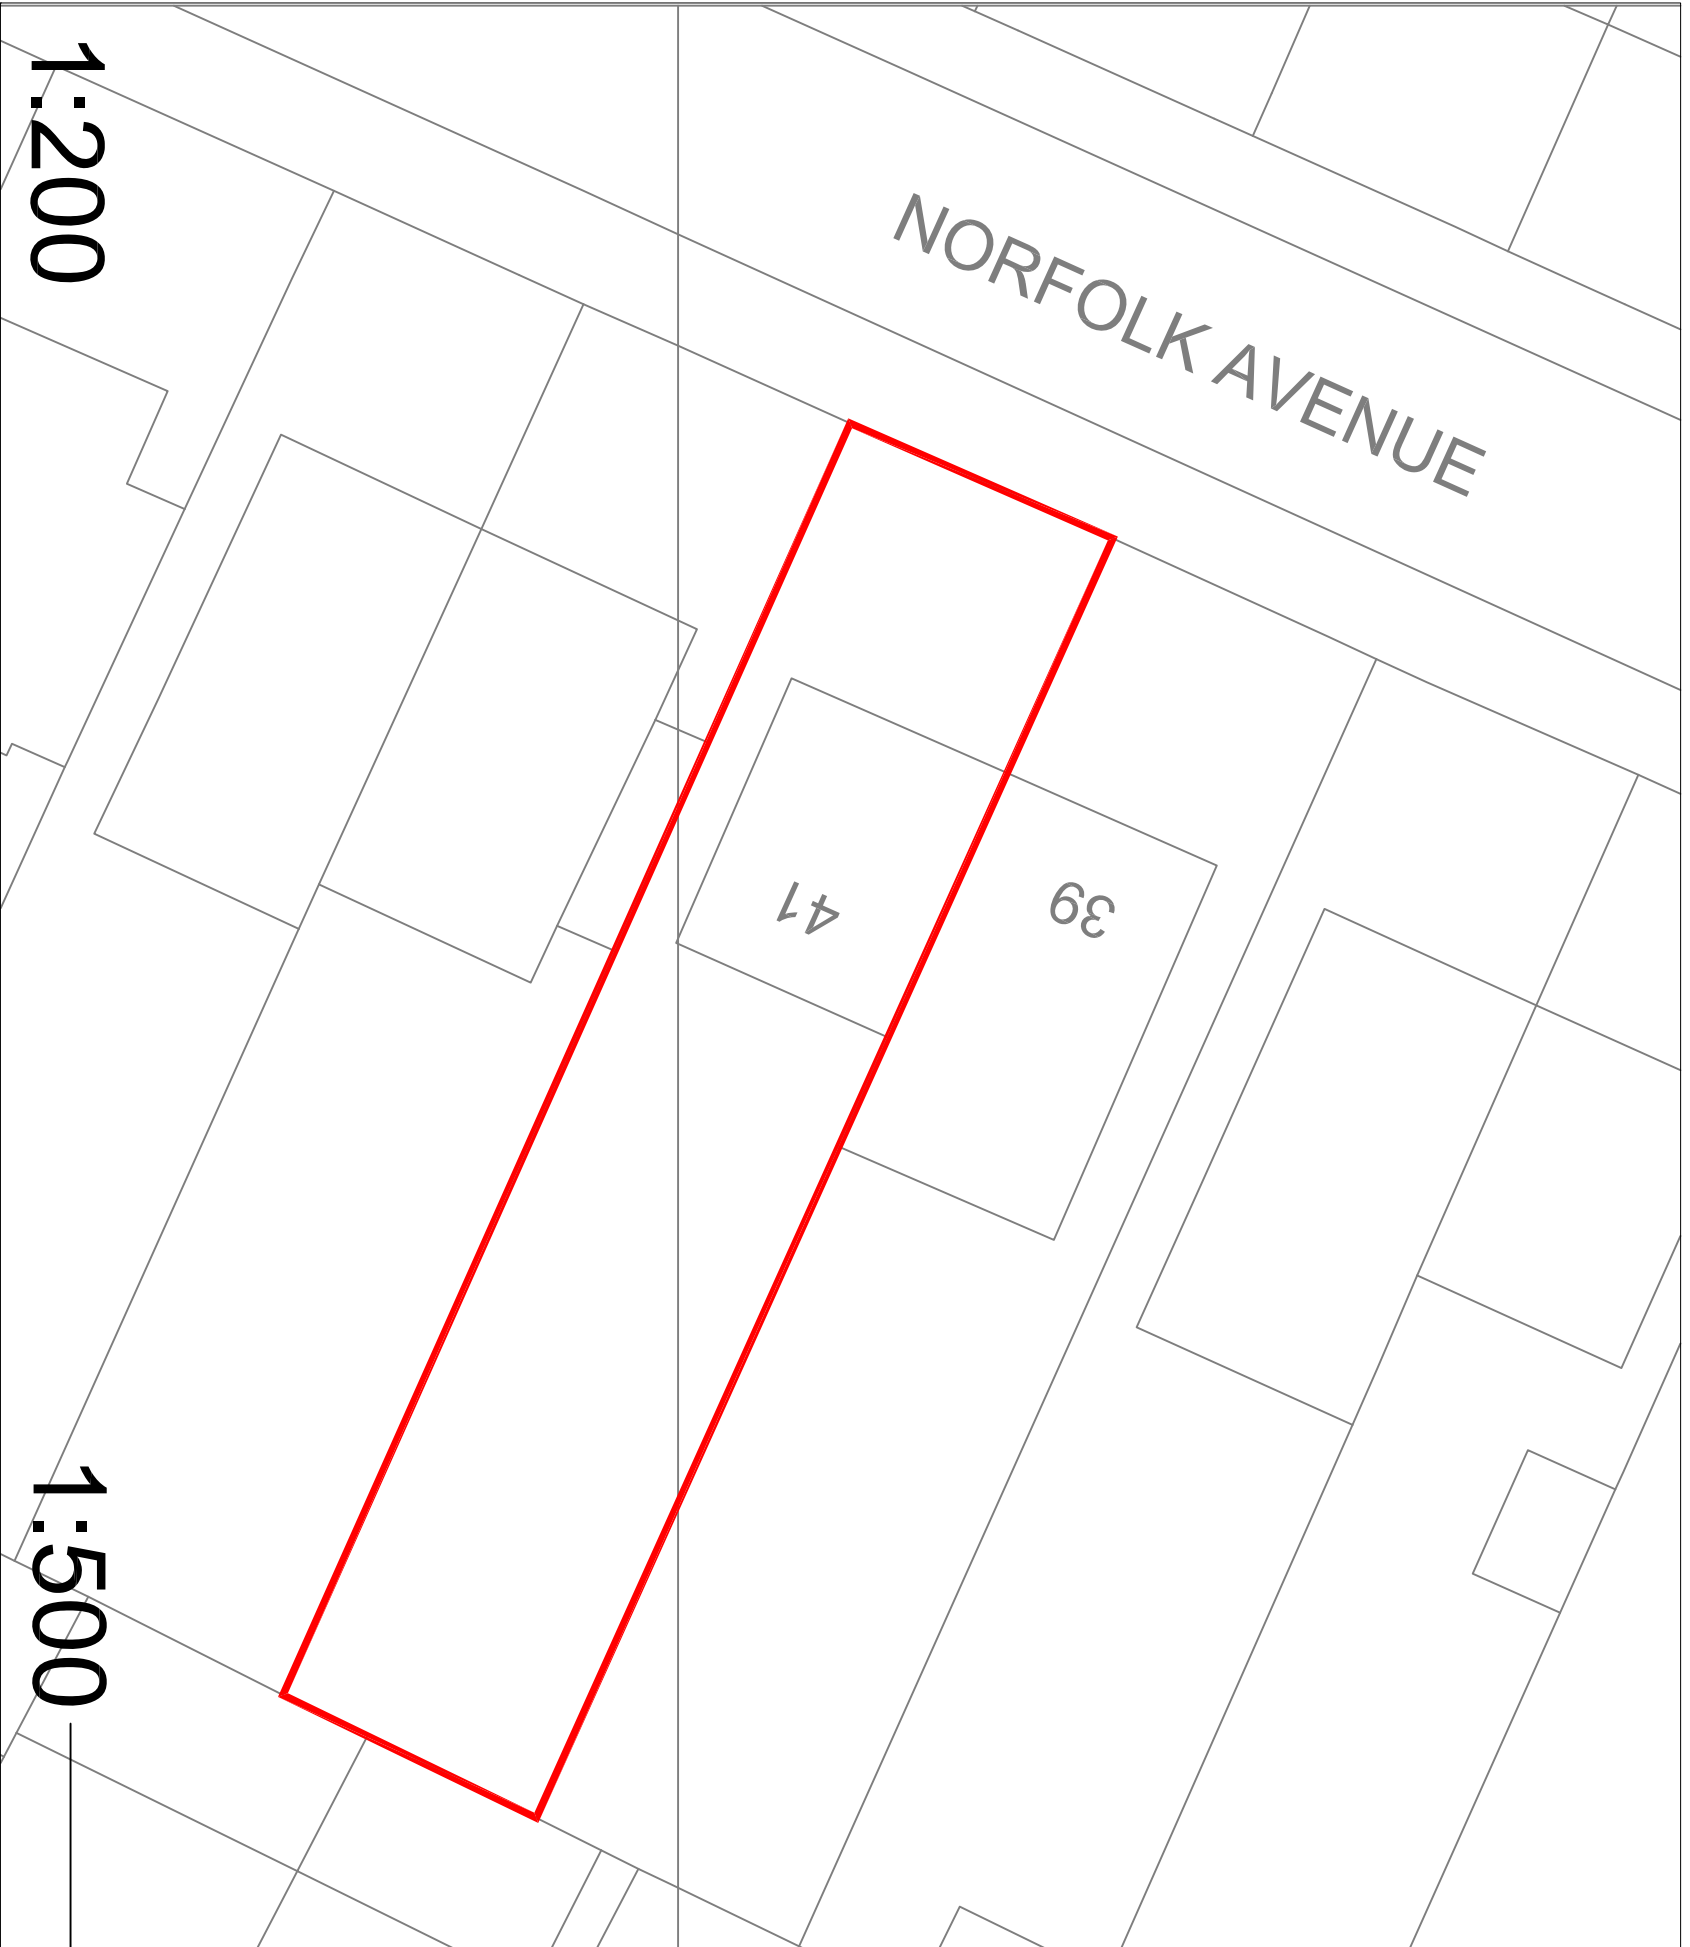

1:500

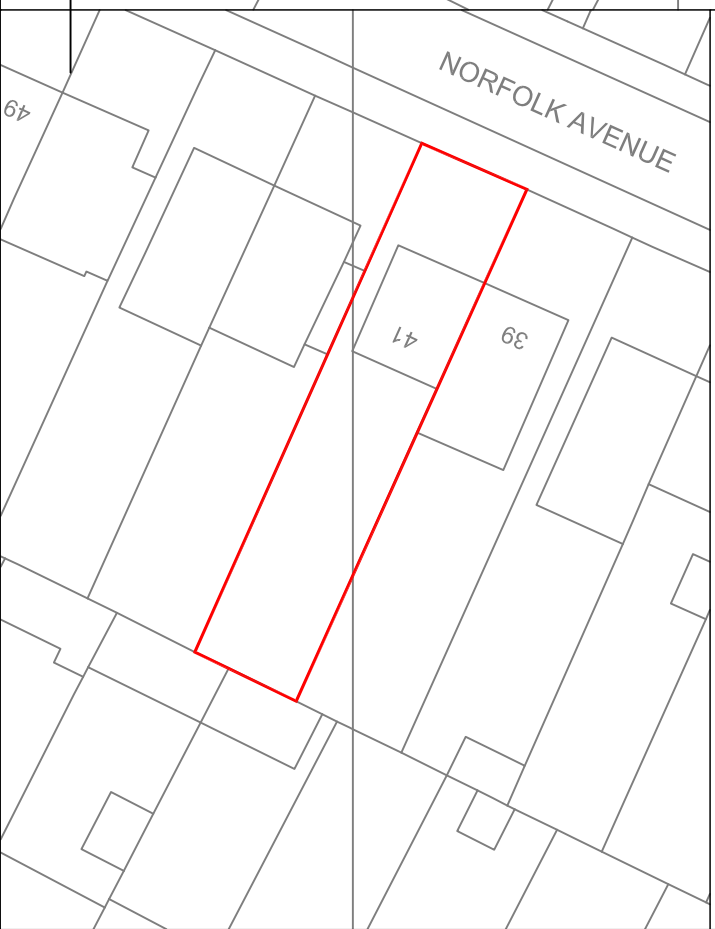

JOB TITLE

SPE

JOB TITLE

41 Norfolk Avenue
Watford
WD24 7DZ

REV

DATE

REVISION

DRAWING TITLE

SITE PLANS EXISTING

SCALE

AS NOTED

DATE

2021/07/10

DRAWN

SDJ

DRAWING NO

22 \ SPE \ 000

DIVINE DESIGN
ARCHITECTURAL CONSULTANTS LTD

49 QUEENS CRESCENT
ST ALBANS AL4 9QQ

01727 843333

07836 583056

Steve.Johnston@DDConsultantsLtd.co.uk

