




EAST ELEVATION WITH BUILDING IN DOTTED @1:@200

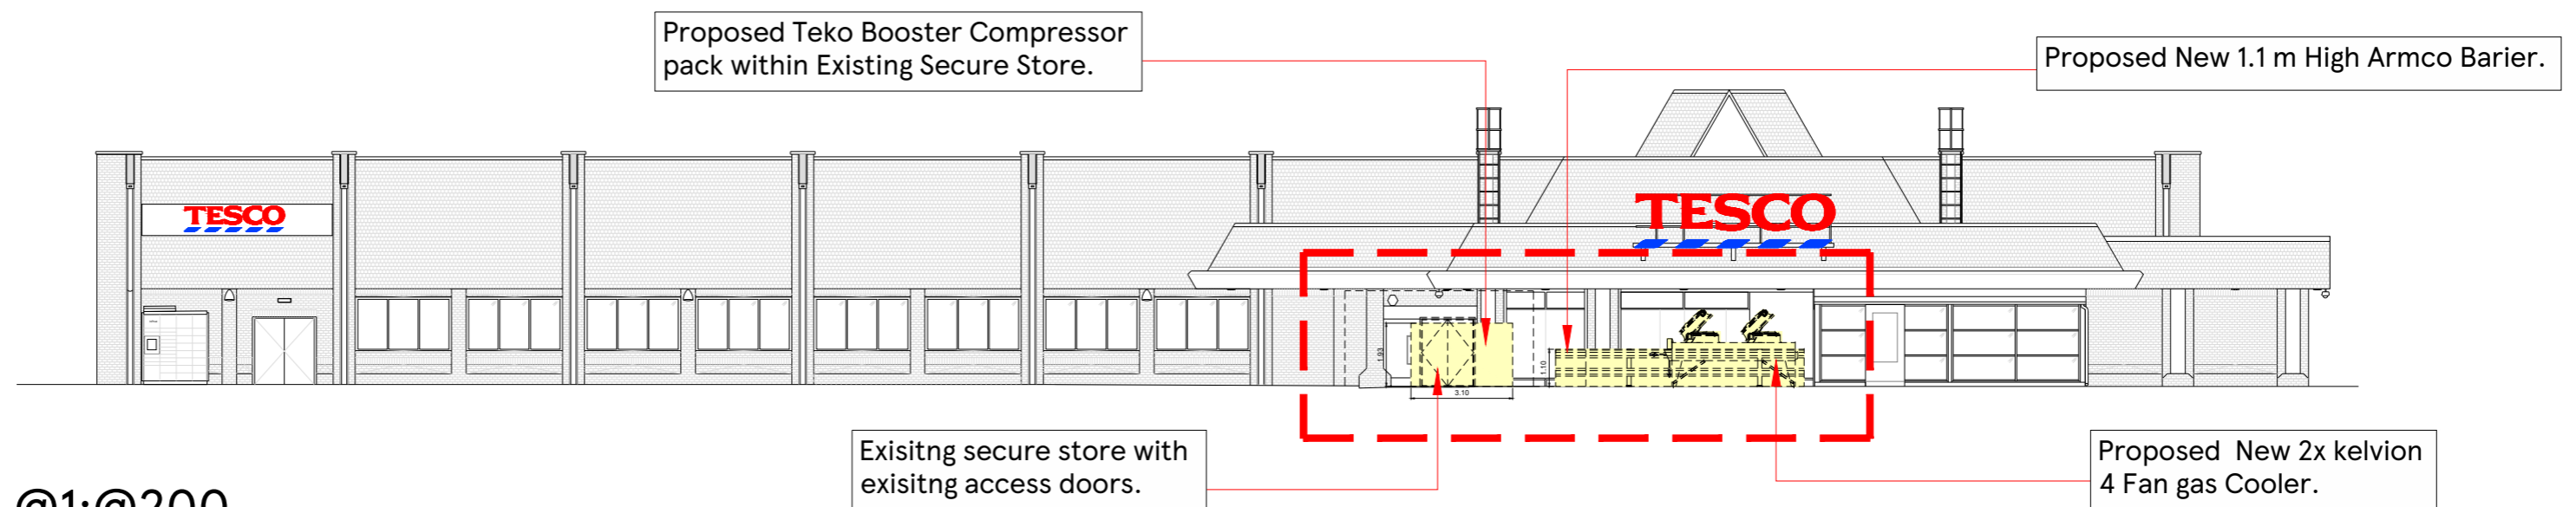


EAST ELEVATION WITH PLANT IN DOTTED @1:@200

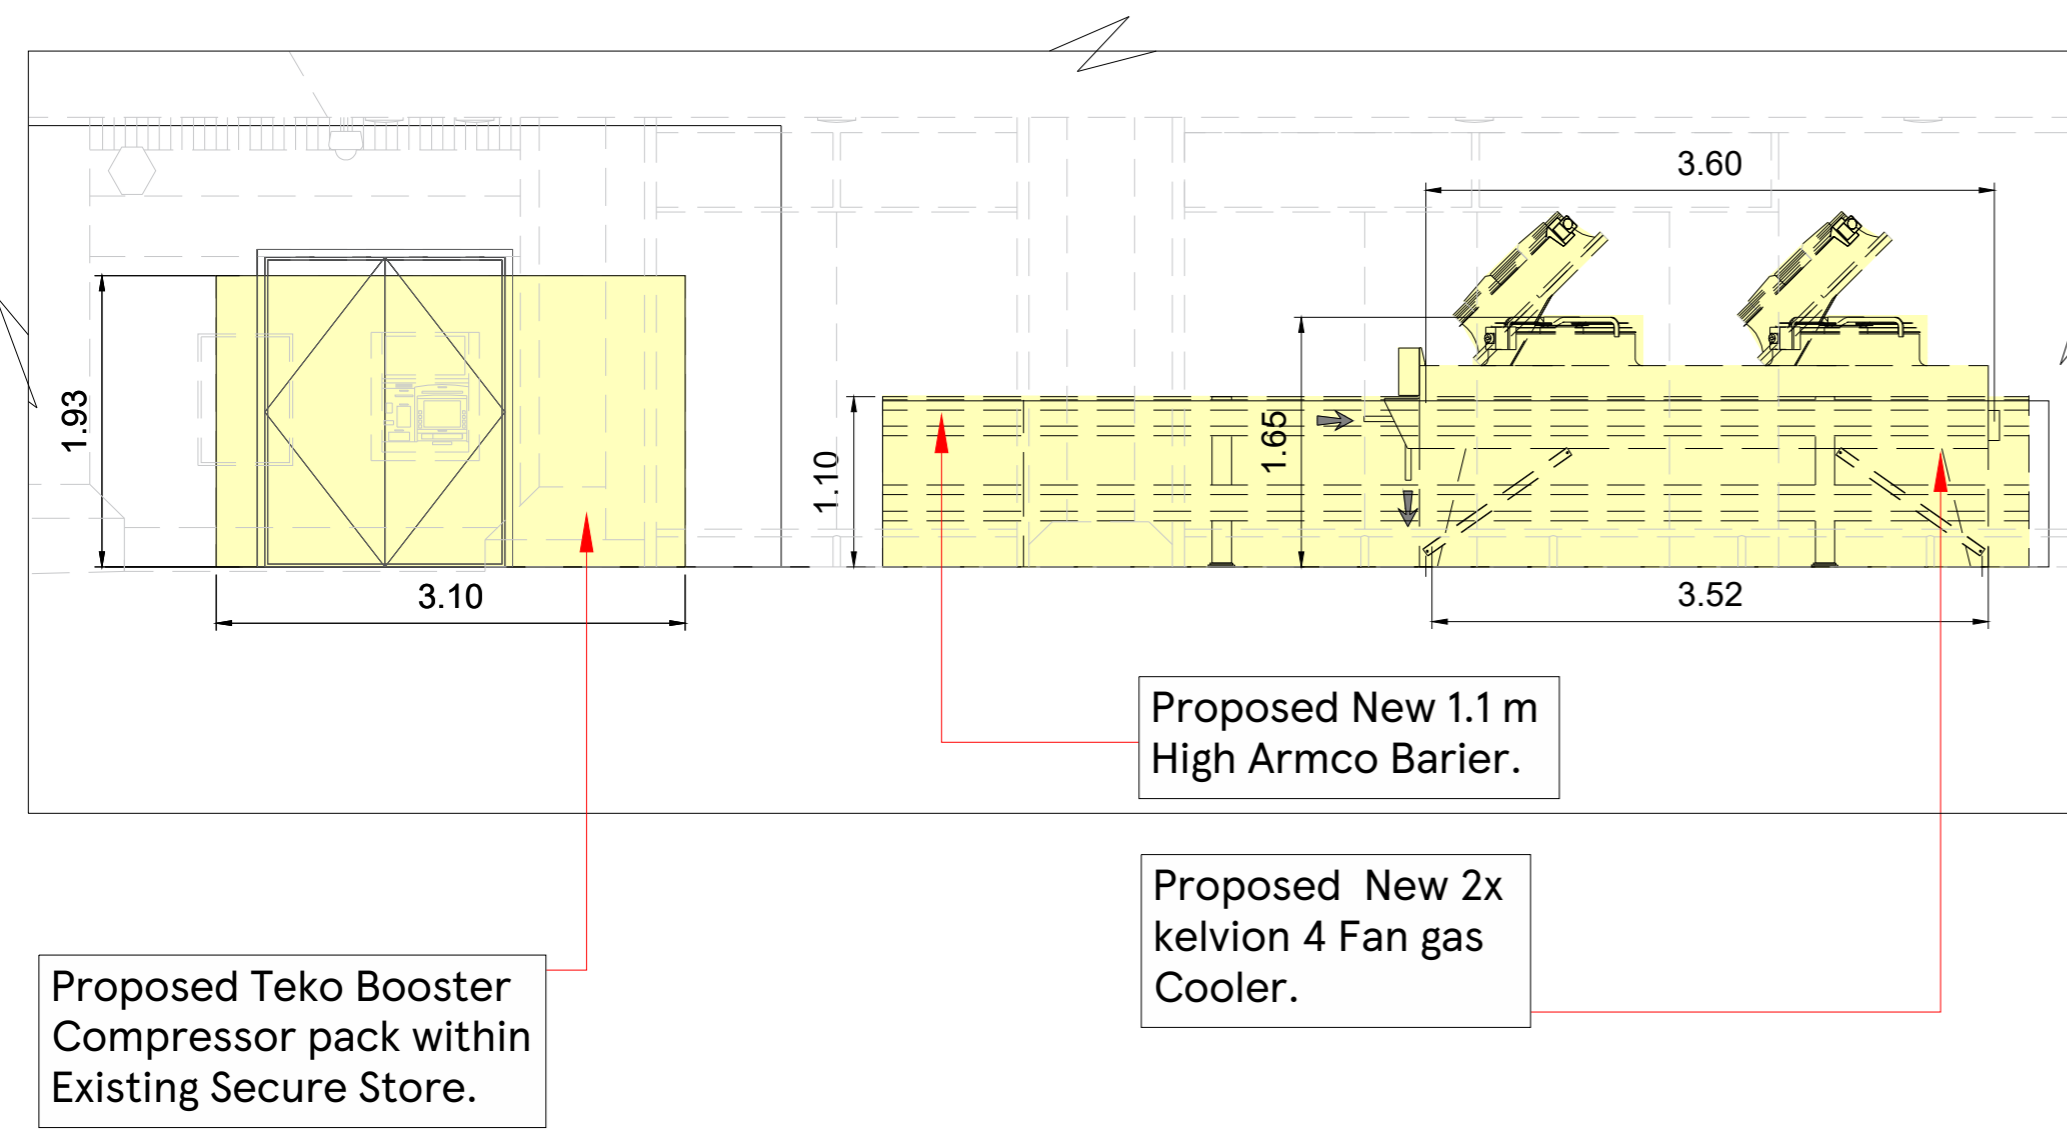

PART EAST ELEVATION WITH BUILDING IN DOTTED @1:50

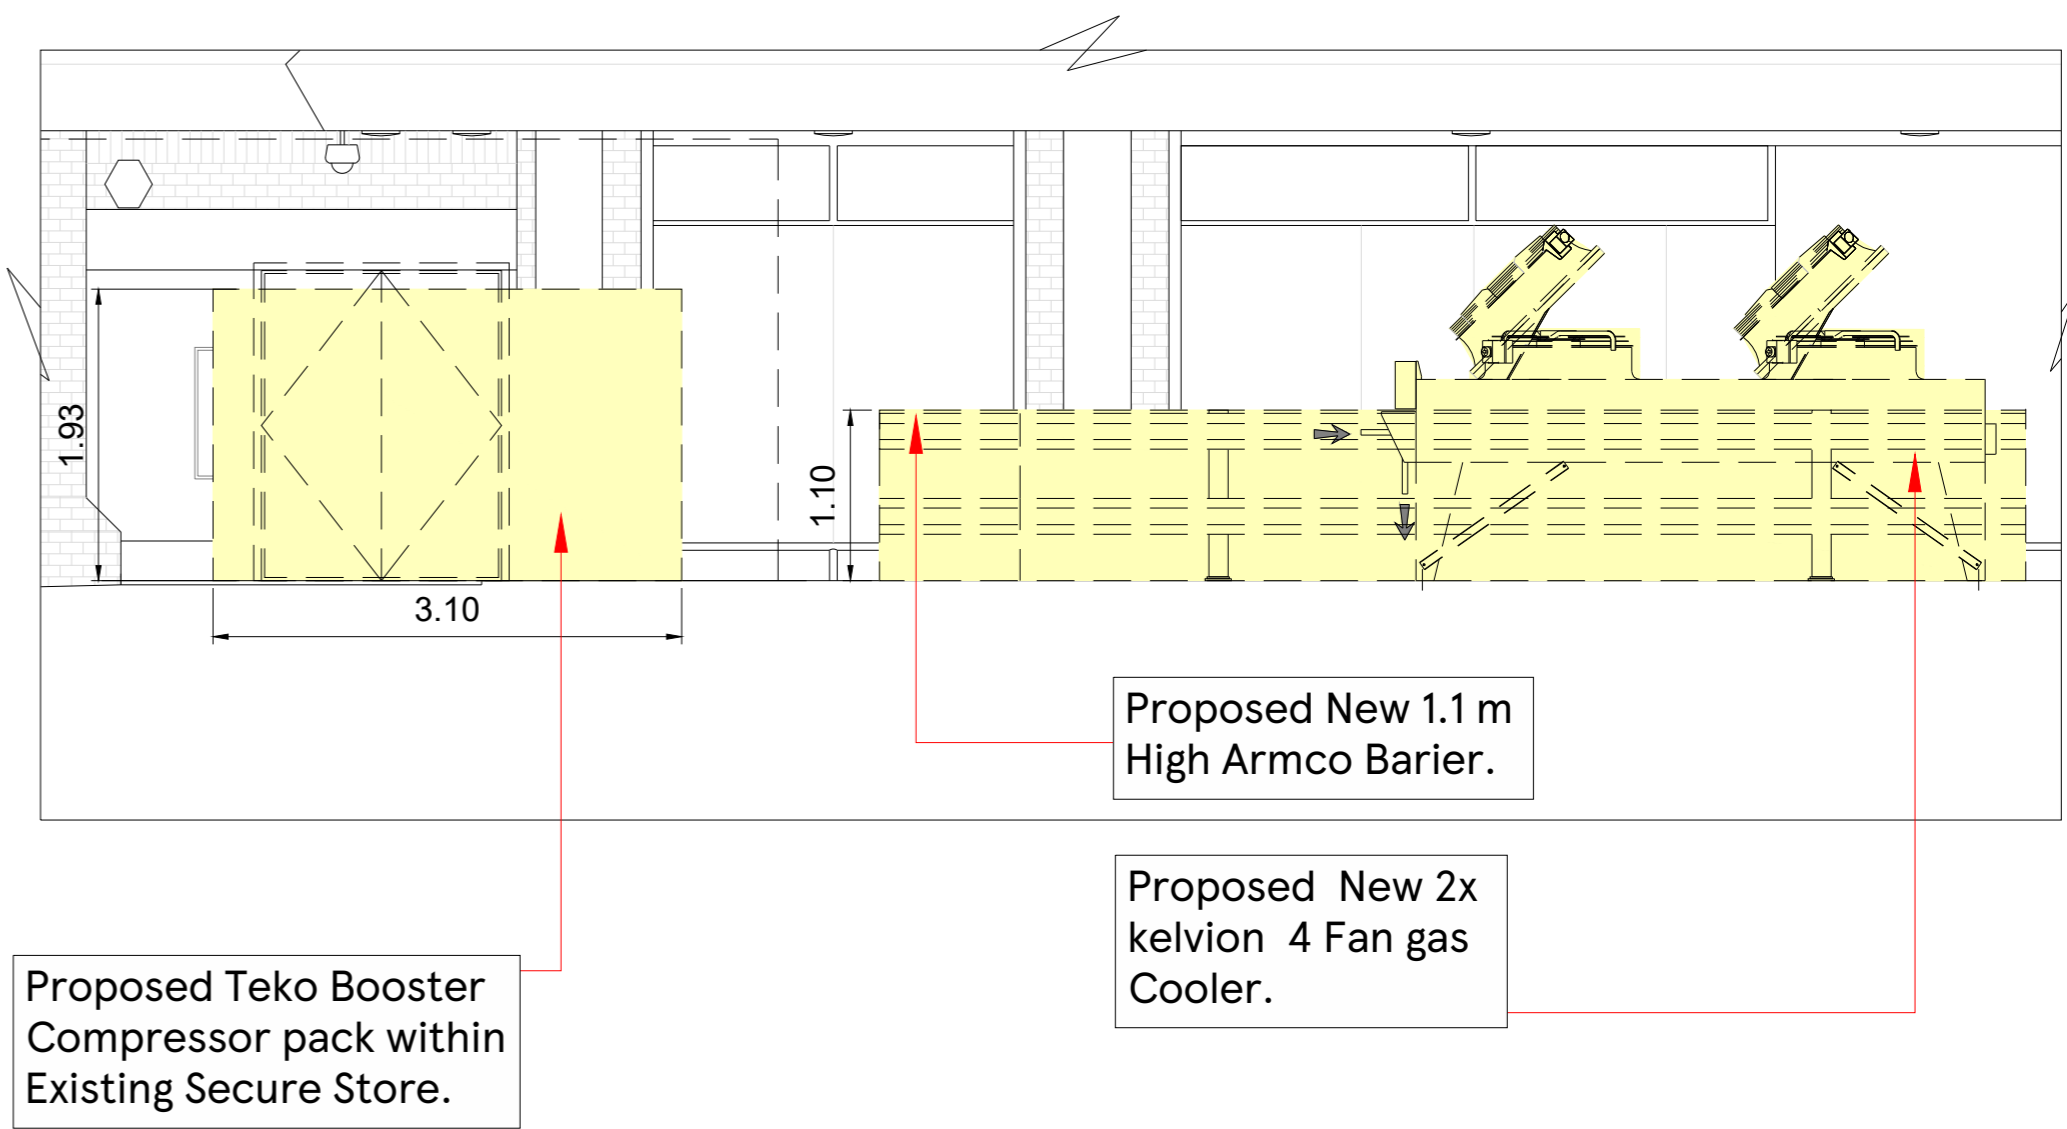

PART EAST ELEVATION WITH PLANT IN DOTTED @1:50

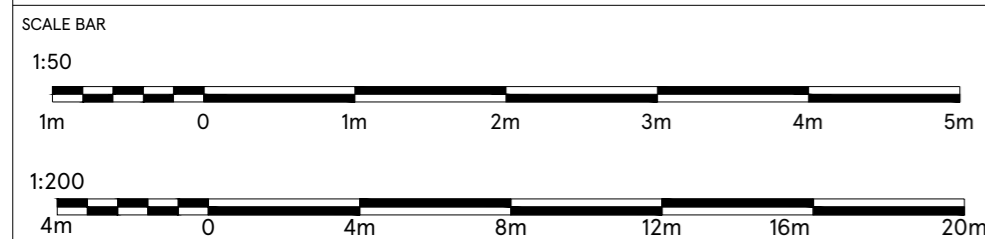

DRAWING NO
03_2964_03C

SCALE
1:50/200@A2

CHECKED BY
SHIKHA

DRAWN BY
MATHURAA

STORE TYPE
SUPERSTORE

STORE NAME
NOTTINGHAM CARLTON

CONTENT
PROPOSED ELEVATIONS-2

TESCO
FEASIBILITY PLANNING
STORE PLANNING DEPARTMENT
PROPERTY SERVICES
HIGHWOODS BUILDING, KESTRAL WAY
WELWYN GARDEN CITY, HERTFORDSHIRE, AL7 1GB UK
TELEPHONE : 01707 395150

THE COPYRIGHT AND ALL OTHER RIGHTS IN AND RELATING TO THE PUBLICATION BELONG TO AND ARE THE SOLE PROPERTY OF TESCO STORES LIMITED. ALL RIGHTS ARE RESERVED. NEITHER THE WHOLE NOR ANY PART OF THE PUBLICATION MAY BE REPRODUCED OR TRANSMITTED IN ANY FORM OR BY ANY ELECTRONIC OR MECHANICAL MEANS INCLUDING PHOTOCOPYING AND RECORDING OR FROM ANY RETRIEVAL SYSTEM WITHOUT THE PRIOR WRITTEN LICENCE FROM THE OWNERS © 1997 TESCO STORES LIMITED.