


NORTH ELEVATION

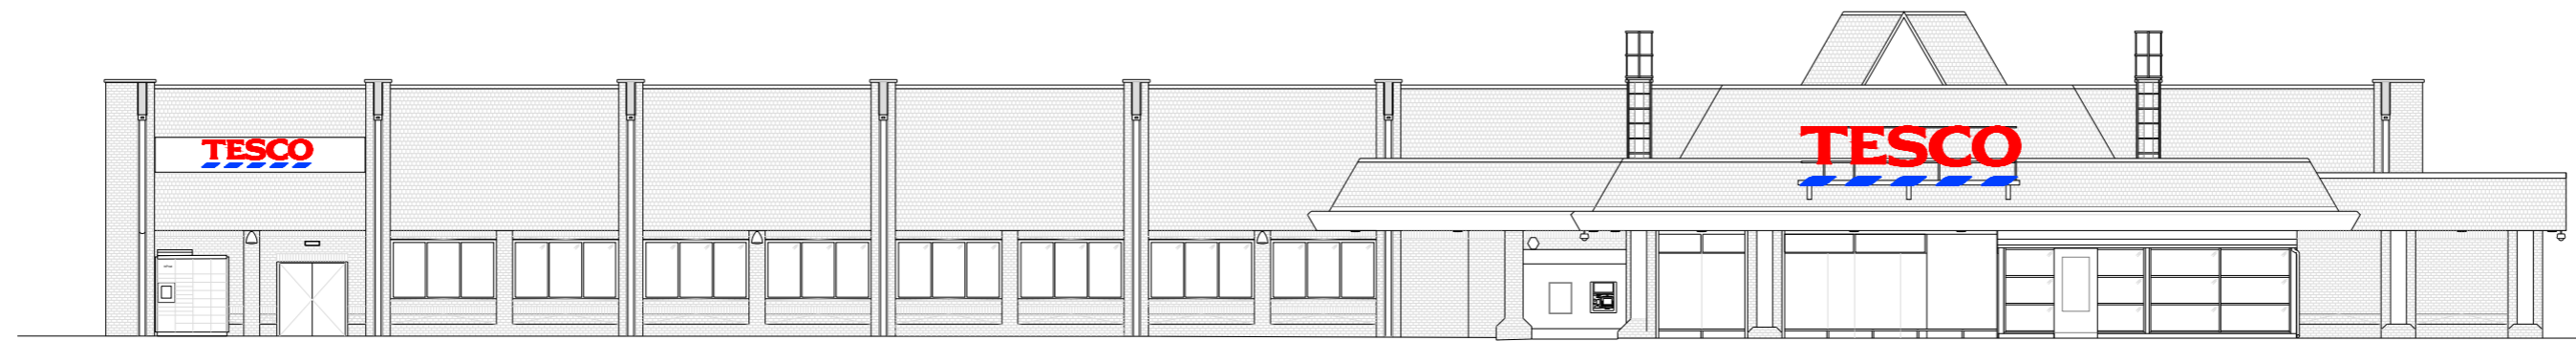

EAST ELEVATION

SCALE BAR



DRAWING NO
03_2964_03A

SCALE DATE
1:200@A2 14.04.2022

CHECKED BY
SHIKHA
DRAWN BY
MATHURAA

STORE TYPE
SUPERSTORE

STORE NAME
NOTTINGHAM CARLTON

CONTENT
EXISTING ELEVATIONS

TESCO
FEASIBILITY PLANNING

STORE PLANNING DEPARTMENT
PROPERTY SERVICES
HIGHWOODS BUILDING, KESTREAL WAY
WELWYN GARDEN CITY, HERTFORDSHIRE, AL7 1GB UK
TELEPHONE : 01707 395150

THE COPYRIGHT AND ALL OTHER RIGHTS IN AND RELATING TO THE PUBLICATION BELONG TO AND ARE THE SOLE PROPERTY OF TESCO STORES LIMITED. ALL RIGHTS ARE RESERVED. NEITHER THE WHOLE NOR ANY PART OF THE PUBLICATION MAY BE REPRODUCED OR TRANSMITTED IN ANY FORM OR BY ANY MEANS, ELECTRONIC OR MECHANICAL, INCLUDING PHOTOCOPYING AND RECORDING, OR FROM ANY RETRIEVAL SYSTEM WITHOUT THE PRIOR WRITTEN LICENCE FROM THE OWNER. ©1997 TESCO STORES LIMITED.