



NORTH ELEVATION WITH PLANT HIDDEN @1:@200


Proposed New 1.1 m High Armco Barrier.

Proposed Teko Booster Compressor pack within Existing Secure Store.

Proposed New 2x kelvion 4 Fan gas Cooler.

Existing secure store with existing access doors.


Proposed Teko Booster Compressor pack within Existing Secure Store.

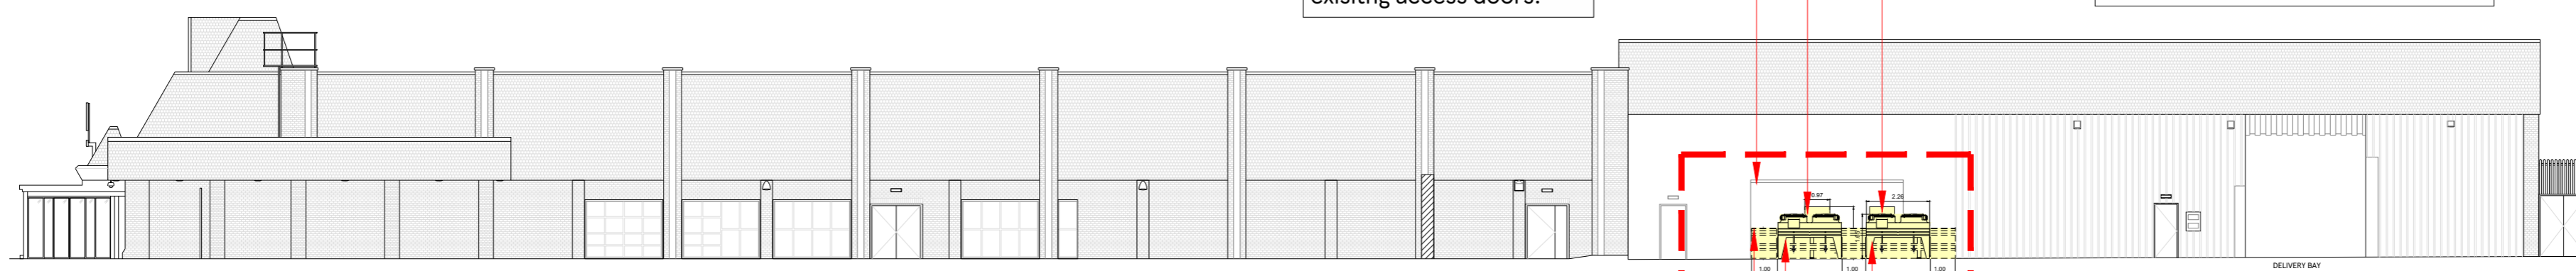

NORTH ELEVATION WITH AMCO BARRIER HIDDEN @1:@200

Proposed New 1.1 m High Armco Barrier.

Proposed New 2x kelvion 4 Fan gas Cooler.

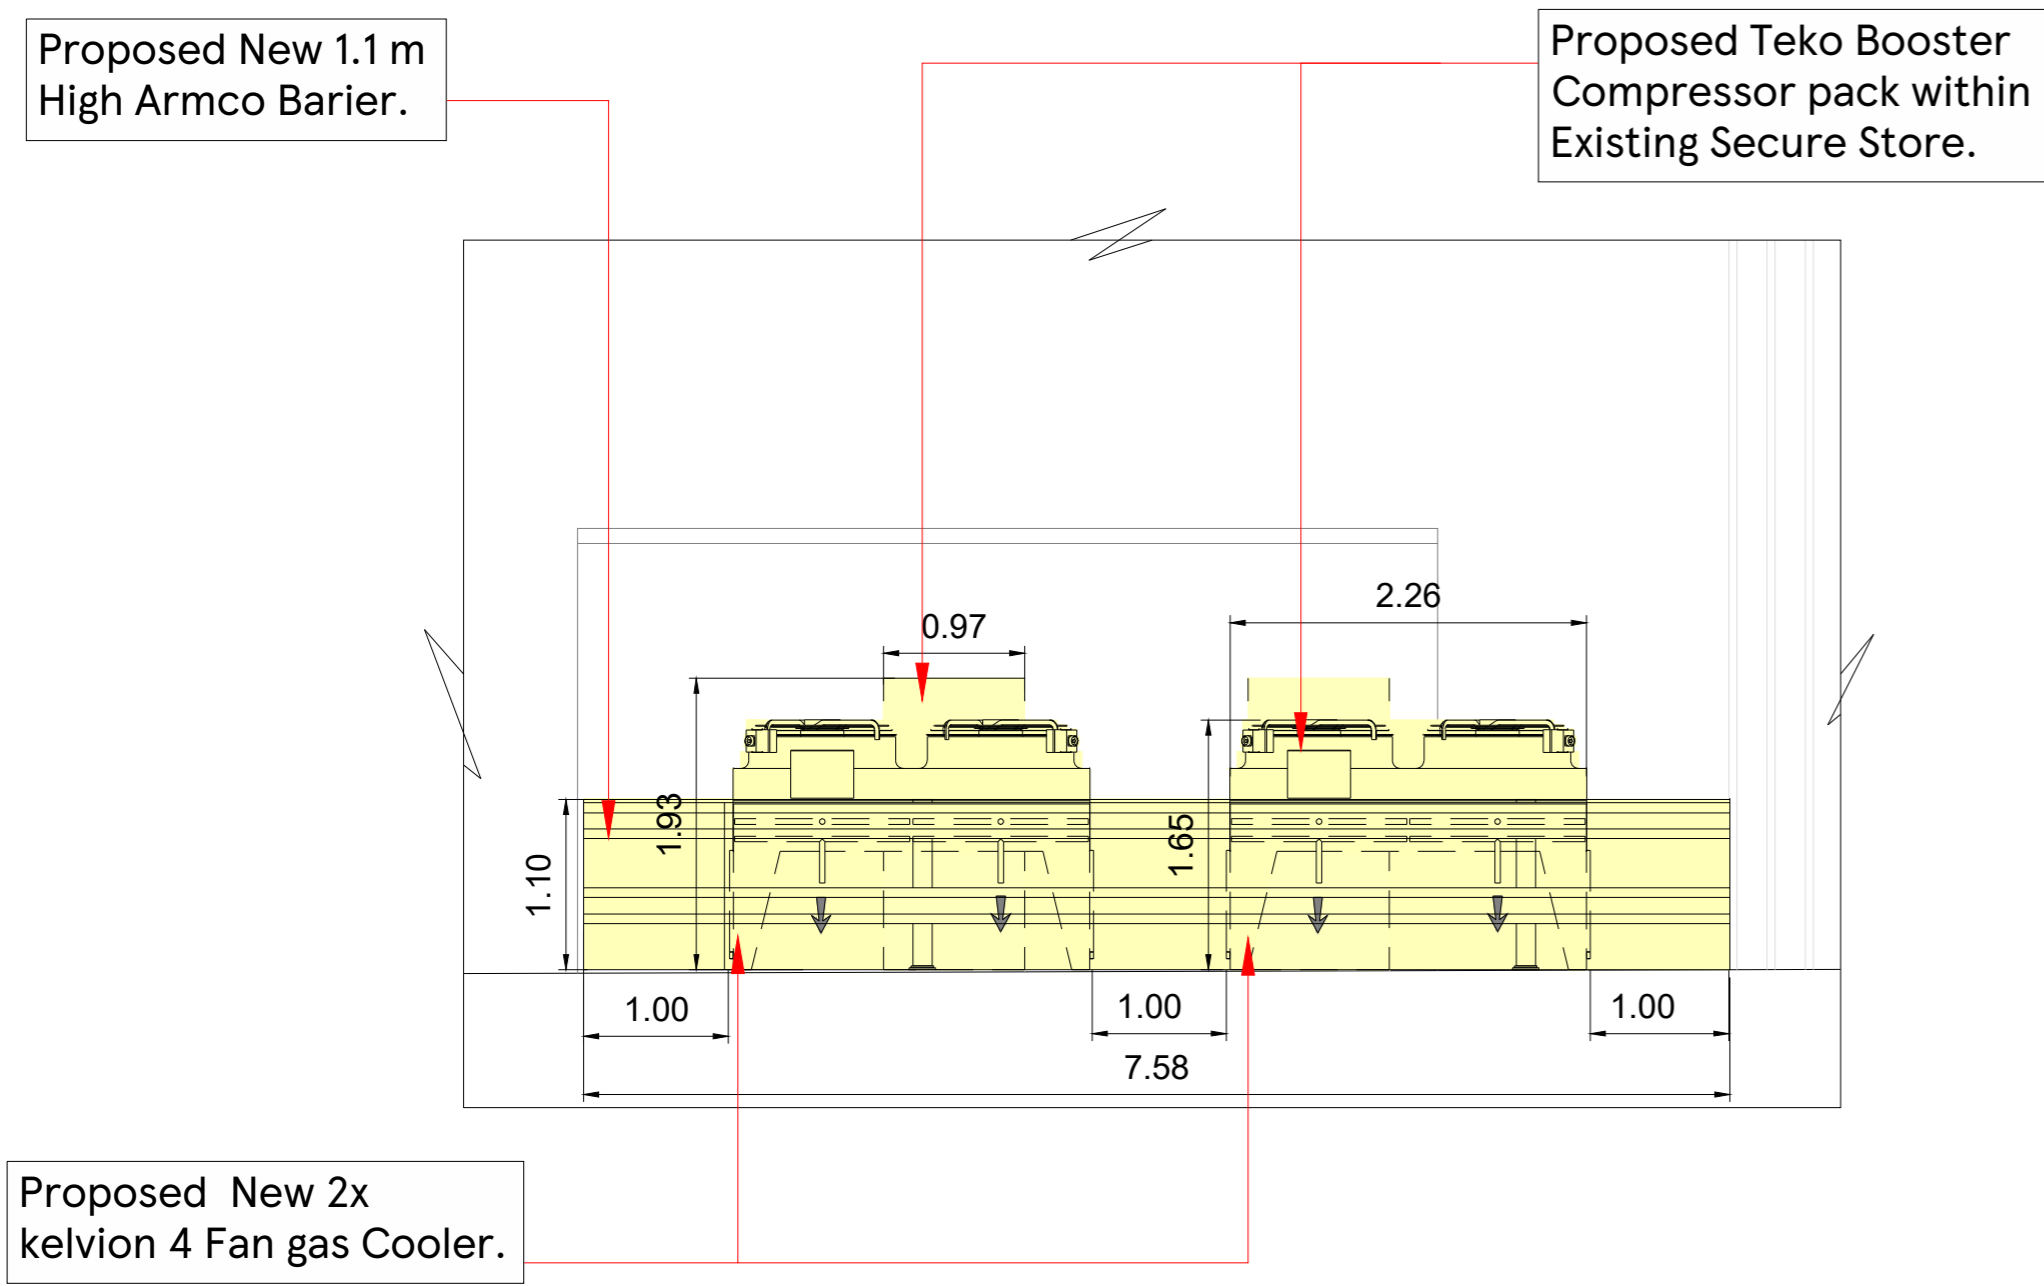


Proposed New 2x kelvion 4 Fan gas Cooler.

Proposed Teko Booster Compressor pack within Existing Secure Store.

Proposed New 1.1 m High Armco Barrier.


Proposed Teko Booster Compressor pack within Existing Secure Store.

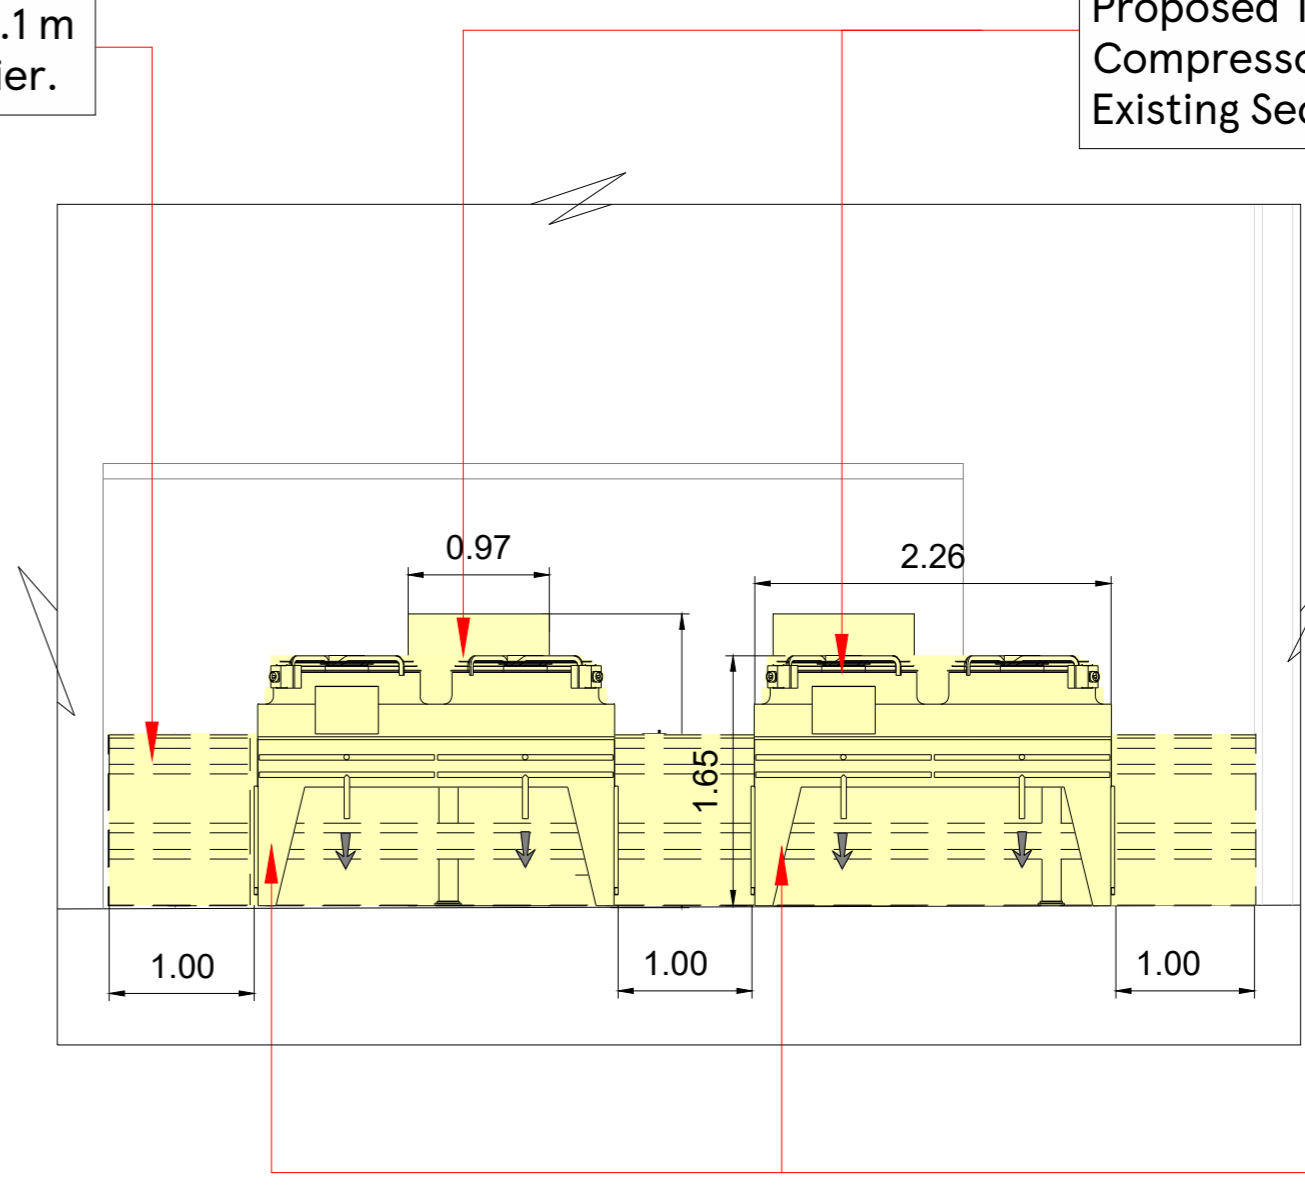

Proposed New 2x kelvion 4 Fan gas Cooler.

PART NORTH ELEVATION WITH PLANT HIDDEN@1:50

PART NORTH ELEVATION WITH ARMCO BARRIER HIDDEN@1:50

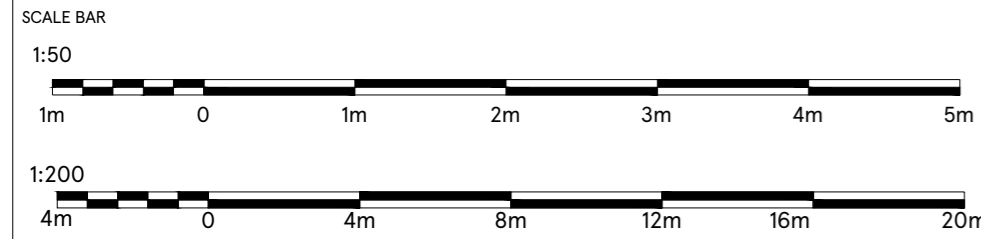

| | |
|---------------------------|----------------------|
| DRAWING NO 03_2964_03B | DATE 14.04.2022 |
| CHECKED BY SHIKHA | DRAWN BY MATHURAA |

| |
|----------------------------------|
| STORE TYPE SUPERSTORE |
| STORE NAME NOTTINGHAM CARLTON |
| CONTENT PROPOSED ELEVATIONS-1 |

TESCO
 FEASIBILITY PLANNING
 STORE PLANNING DEPARTMENT
 PROPERTY SERVICES
 HIGHWOODS BUILDING, KESTRAL WAY
 WELWYN GARDEN CITY, HERTFORDSHIRE, AL7 1GB UK
 TELEPHONE : 01707 395150
THE COPYRIGHT AND ALL OTHER RIGHTS IN AND RELATING TO THE PUBLICATION BELONG TO AND ARE THE SOLE PROPERTY OF TESCO STORES LIMITED. ALL RIGHTS ARE RESERVED. NEITHER THE WHOLE NOR ANY PART OF THE PUBLICATION MAY BE REPRODUCED OR TRANSMITTED IN ANY FORM OR BY ANY ELECTRONIC OR MECHANICAL MEANS INCLUDING PHOTOCOPIING AND RECORDING OR FROM ANY RETRIEVAL SYSTEM WITHOUT THE PRIOR WRITTEN LICENCE FROM THE OWNER. © 1997 TESCO STORES LIMITED.