



revisions	initial	date

Contractors, Sub Contractors and Suppliers are to check all relevant dimensions and levels of site and buildings before commencing any shop drawings or building work.


This drawing is copyright and may not be reproduced in any part of form without the written consent of Fowler Architecture and Planning

project  
**PYOTTS HOUSE**  
 Old Basing, Basingstoke, RG24 8AP

drawing  
**Site Plan**

scale 1:200 @A1 drawn by HB date May '22

180537-200 drawing no. rev

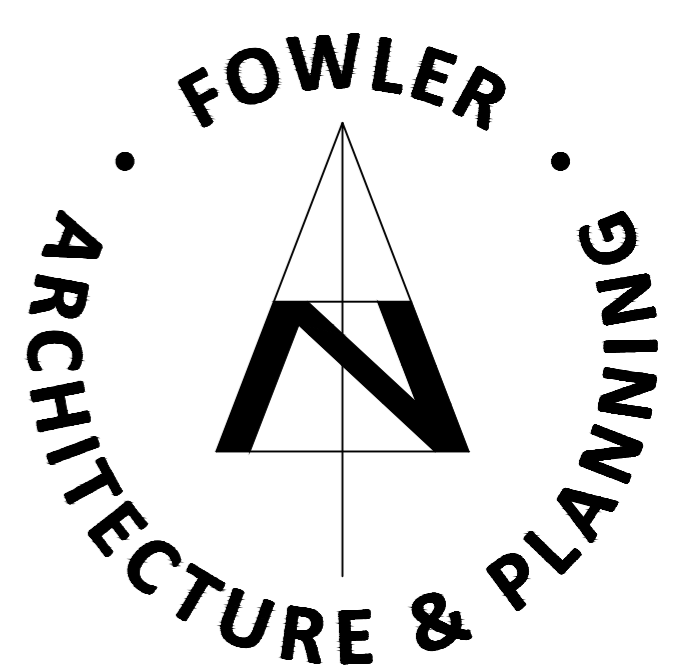

39 High Street  
 Pewsey  
 Wiltshire  
 SN9 5AF  
 tel (01672) 569444  
 fax (01672) 569488  
 enquiries@faap.co.uk

**SITE PLAN**  
 1:200

