





first floor plan

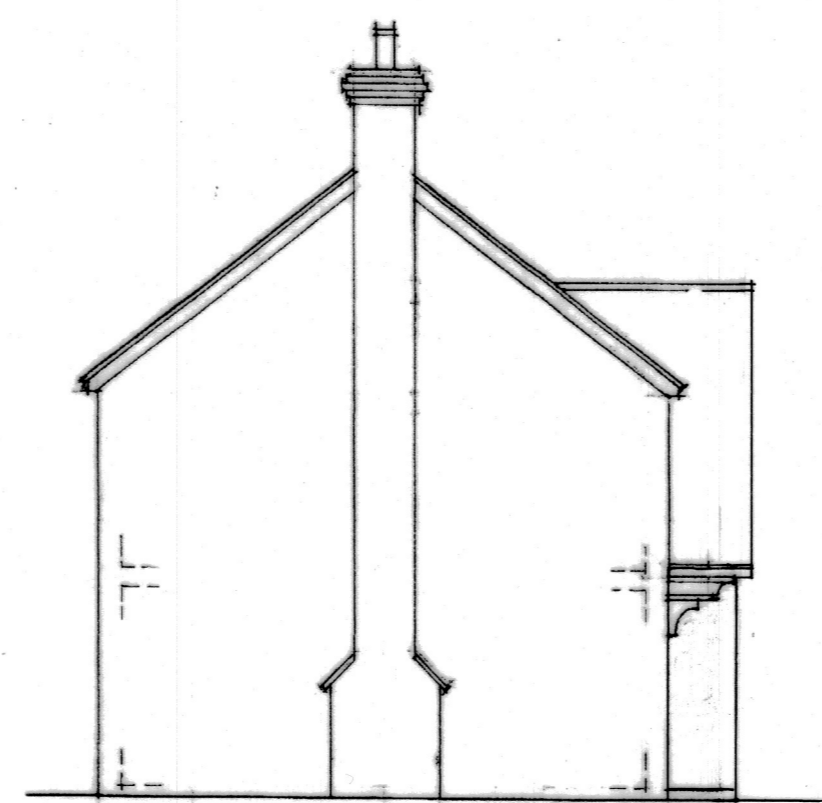


north elevation

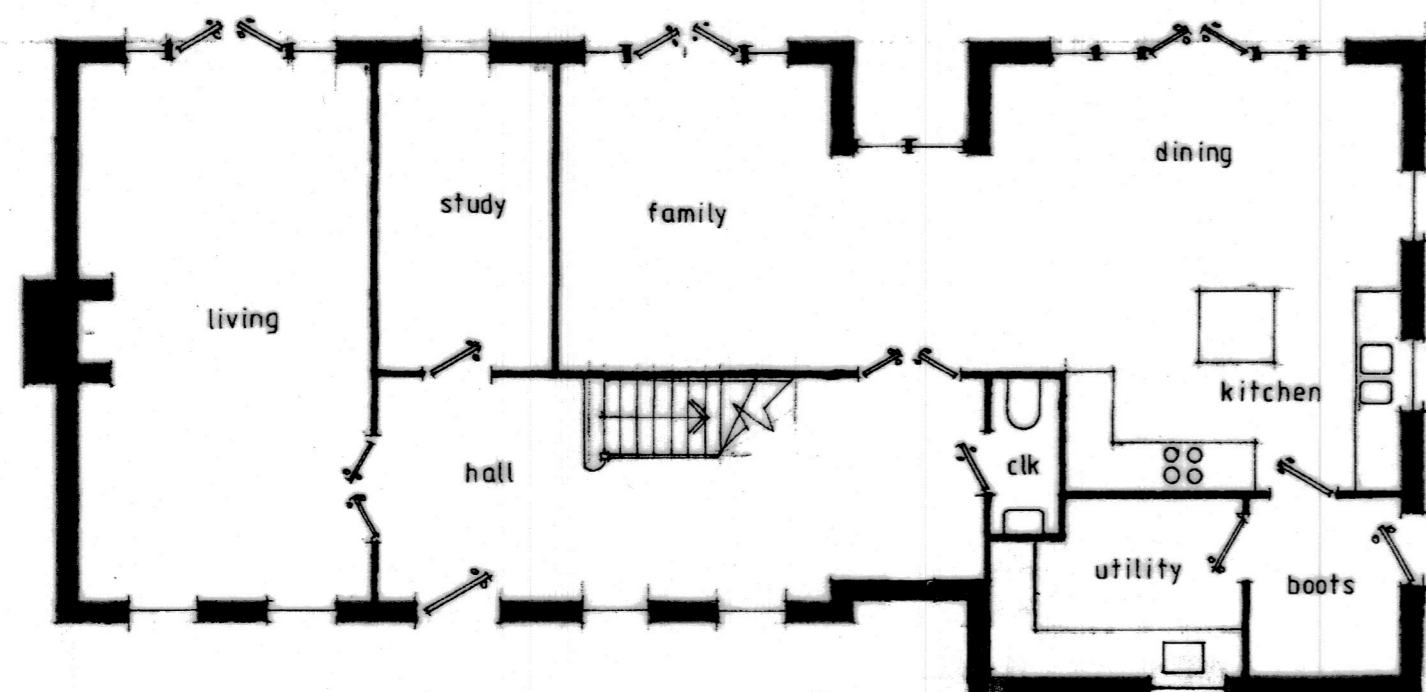

ground floor plan

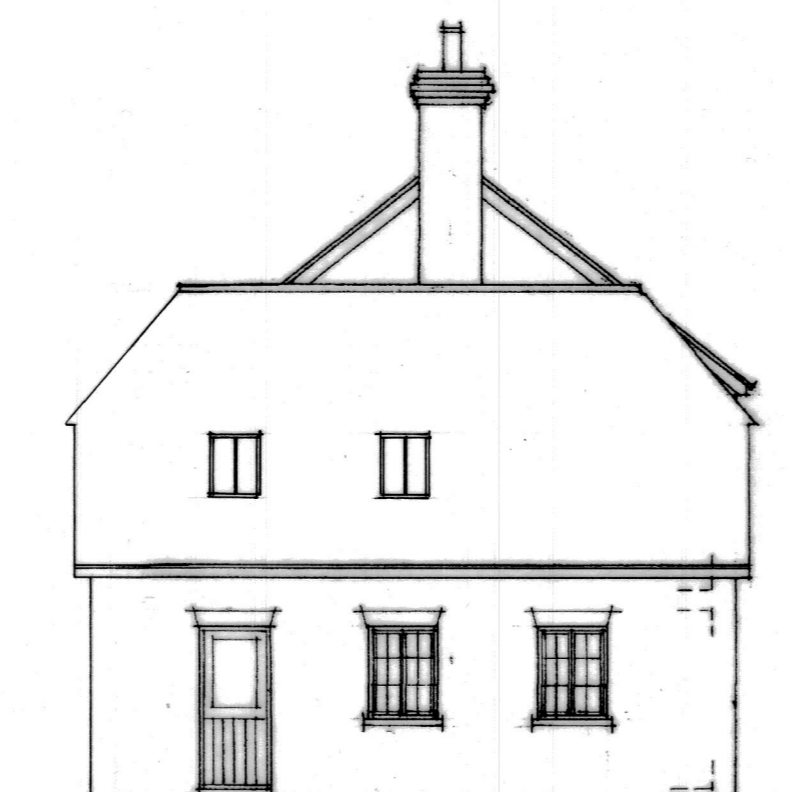 

south elevation

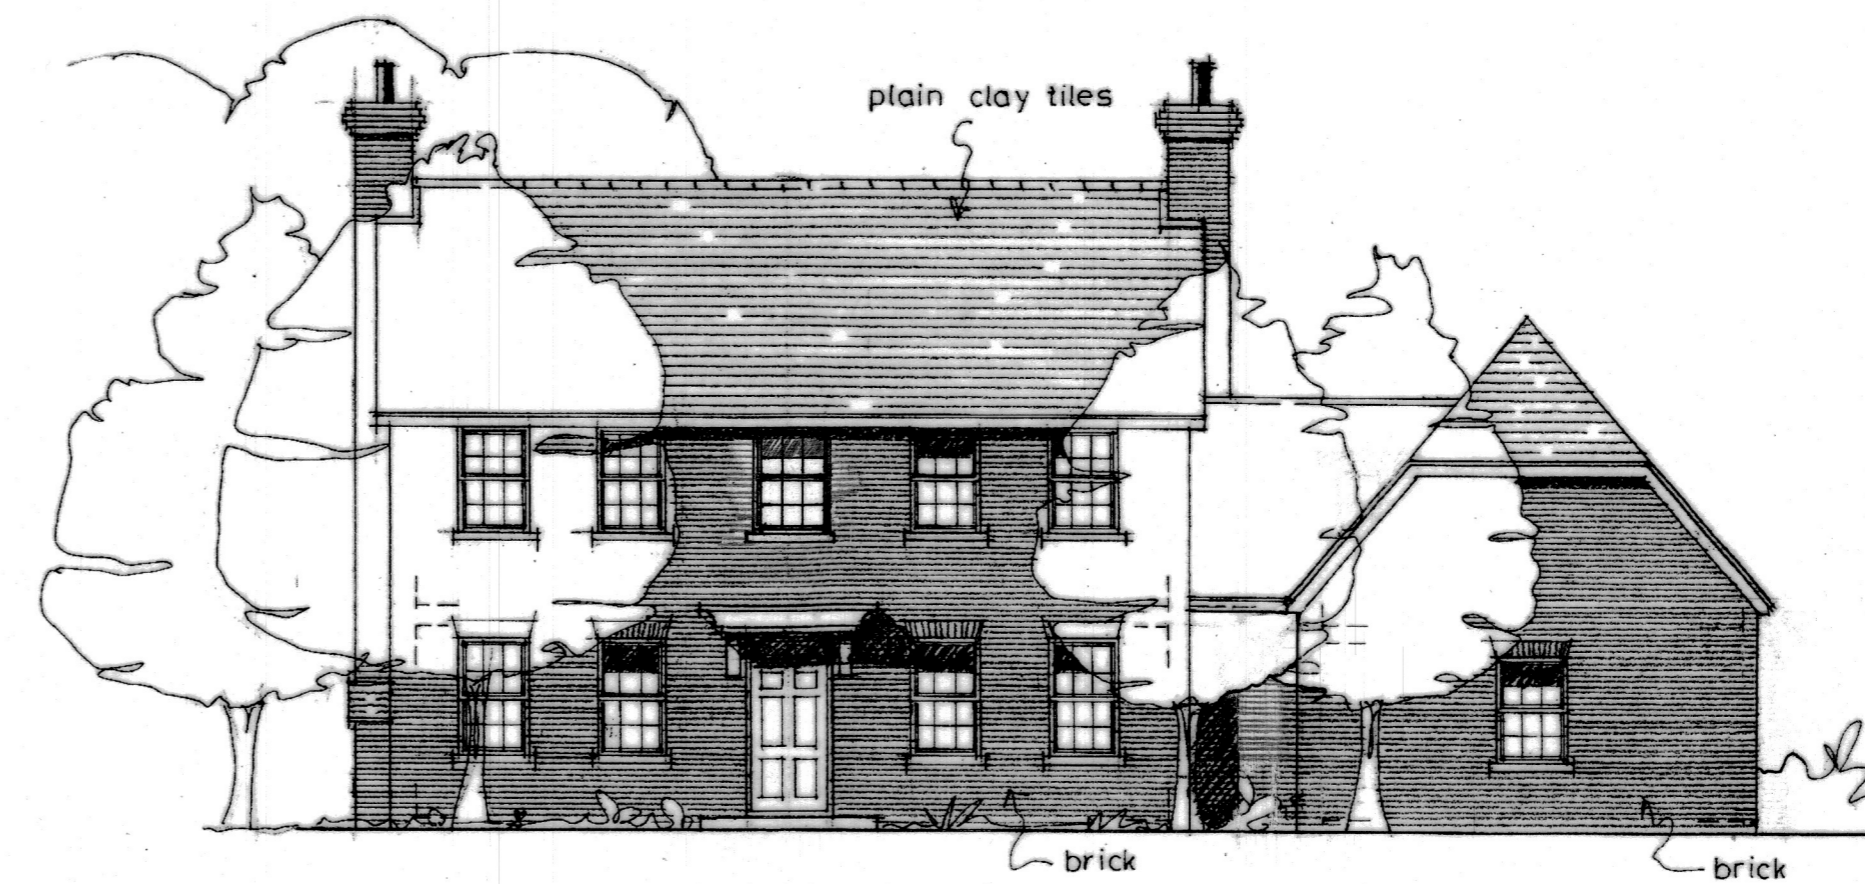

west elevation



east elevation

revisions _____ date _____

Contractors, Sub Contractors and Suppliers are to check all relevant dimensions and levels of site and buildings before commencing any shop drawings or building work.


This drawing is copyright and may not be reproduced in any part or form without written consent of Fowler Architecture and Planning.

project
 PYOTTS HOUSE
 PYOTTS HILL

drawing
design scheme
 plot 1

scale 1 : 100 @ A1 date APRIL 2022

180537 - 110 drawing no

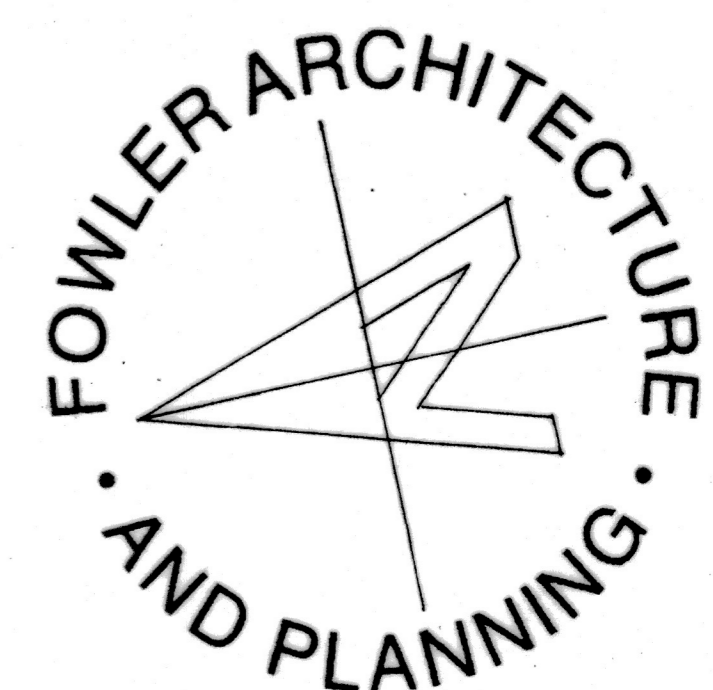

19 High Street
 Pewsey
 Wiltshire
 SN9 5AF

Tel: 01672 569444

enquiries @ faop.co.uk