




first floor plan

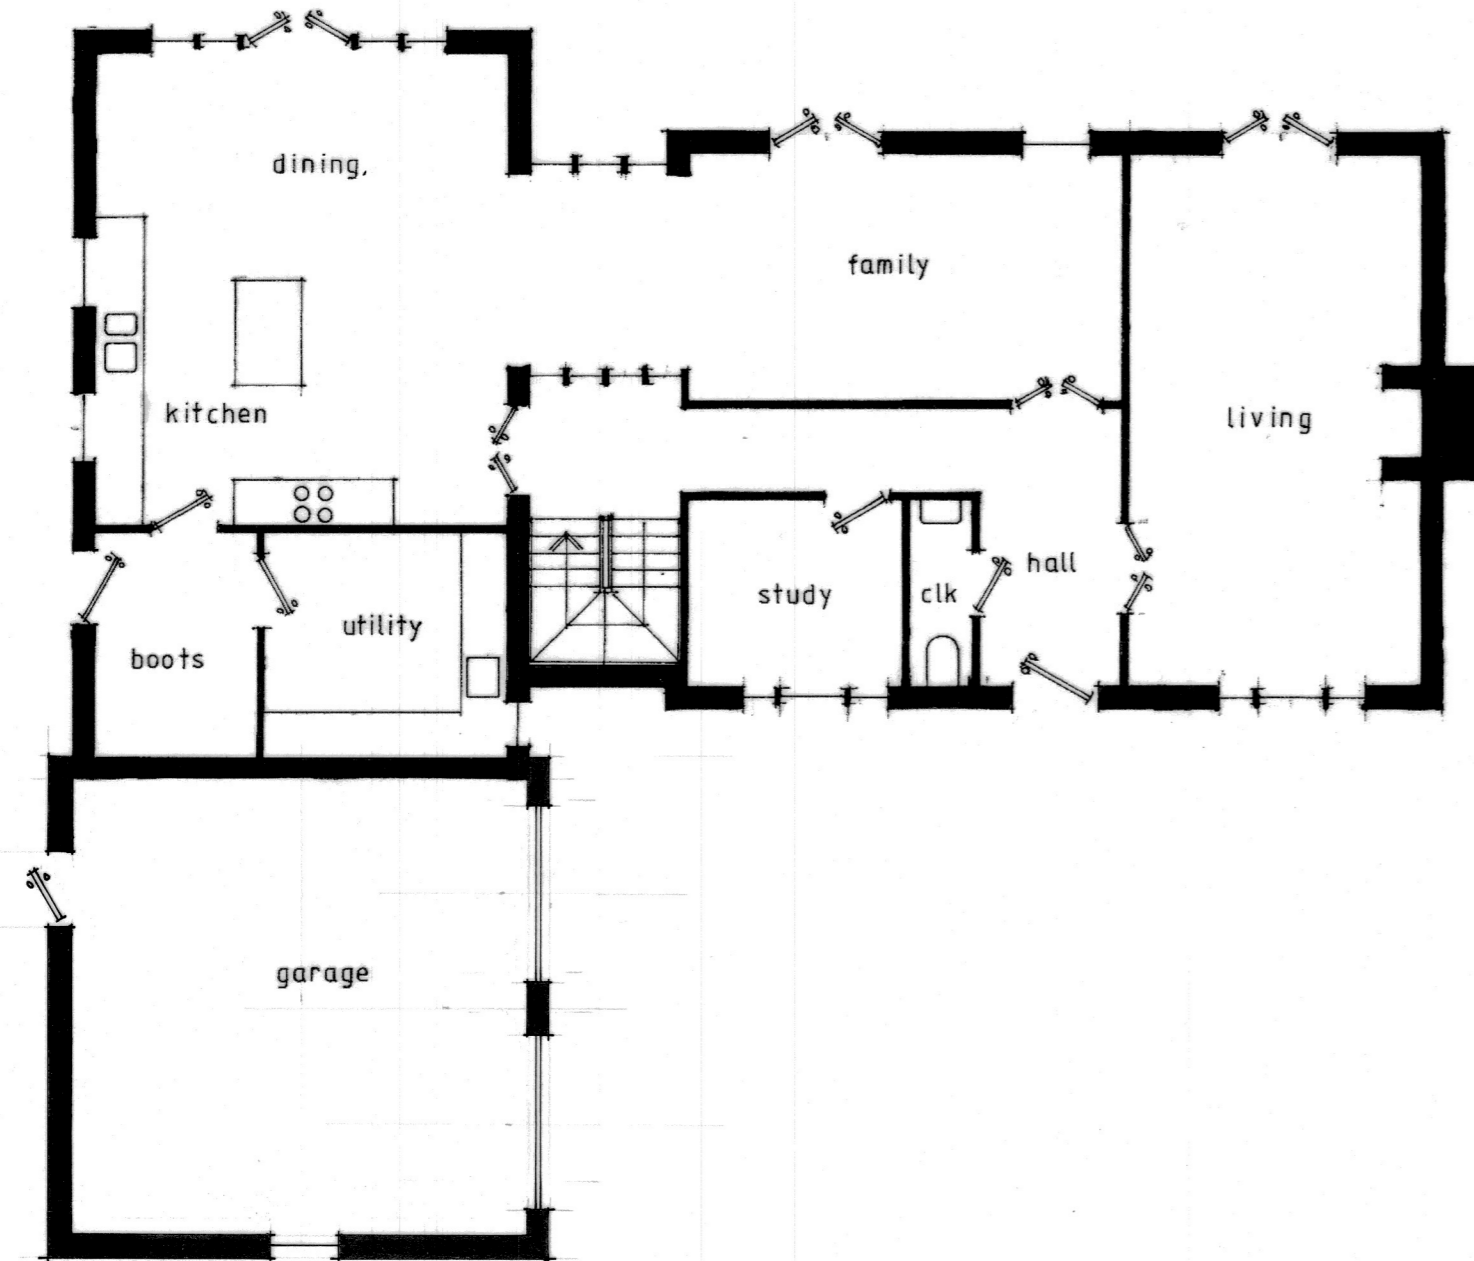

ground floor plan

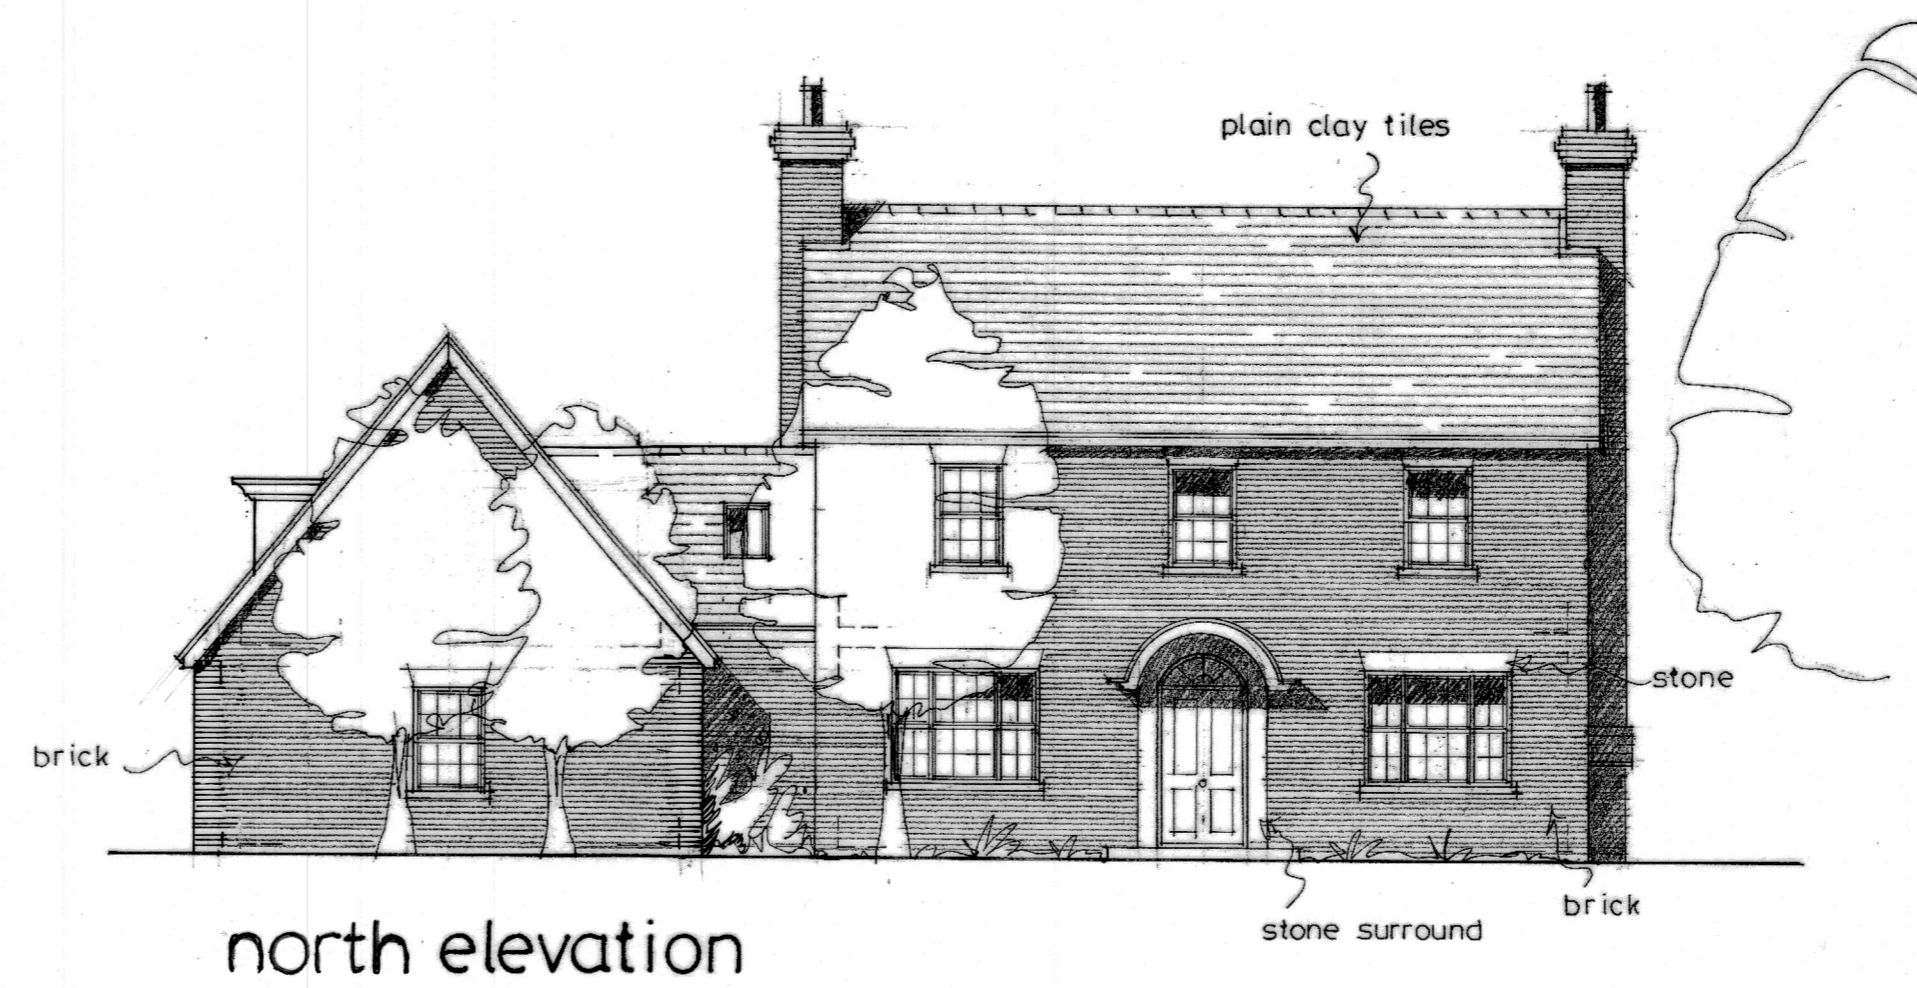

north elevation

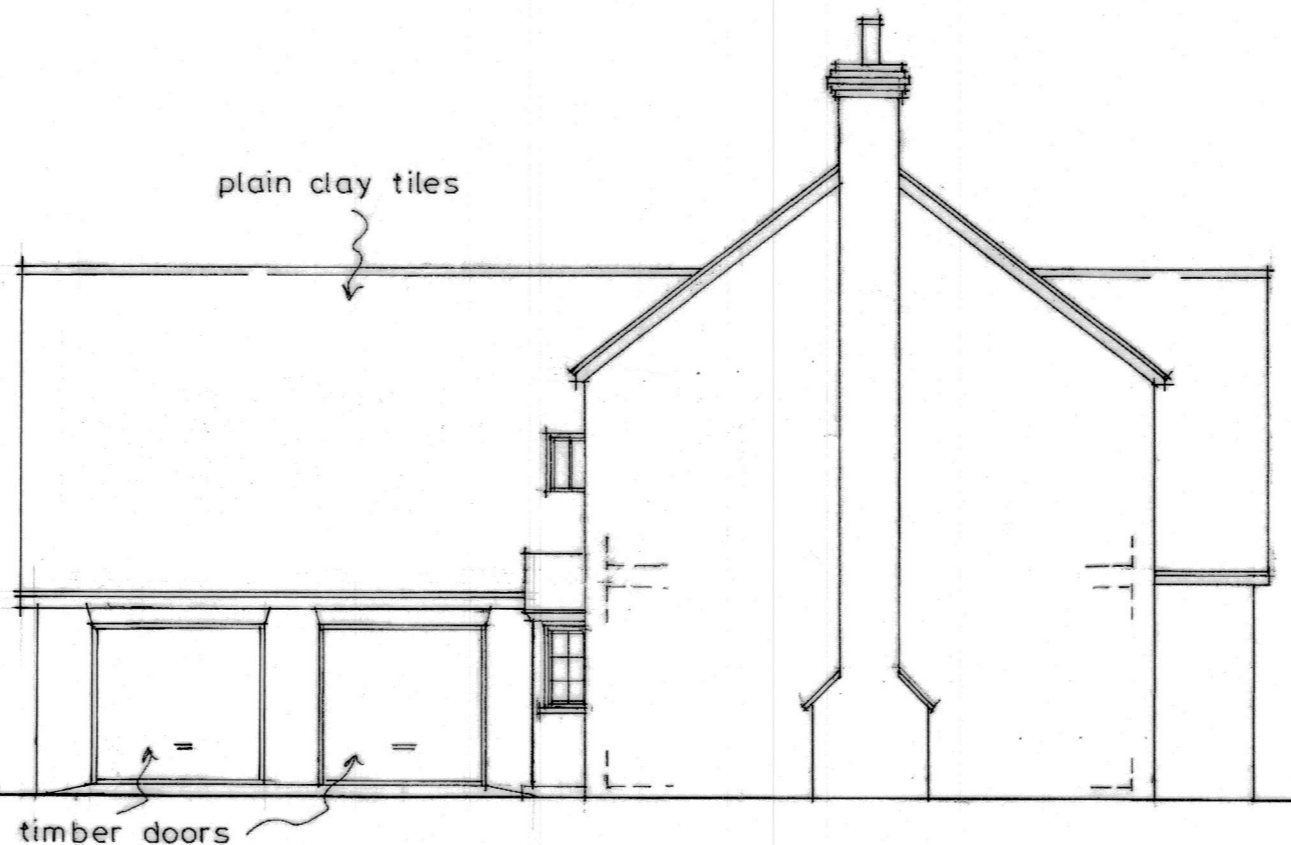


west elevation



south elevation



east elevation

 

revisions _____ date _____

Contractors, Sub Contractors and Suppliers are to check all relevant dimensions and levels of site and buildings before commencing any shop drawings or building work.


This drawing is copyright and may not be reproduced in any part or form without written consent of Fowler Architecture and Planning.

project
PYOTTS HOUSE
PYOTTS HILL

drawing
design scheme
plot 2

scale 1:100 @ A1 date APRIL 2022

180537 - 111
drawing no

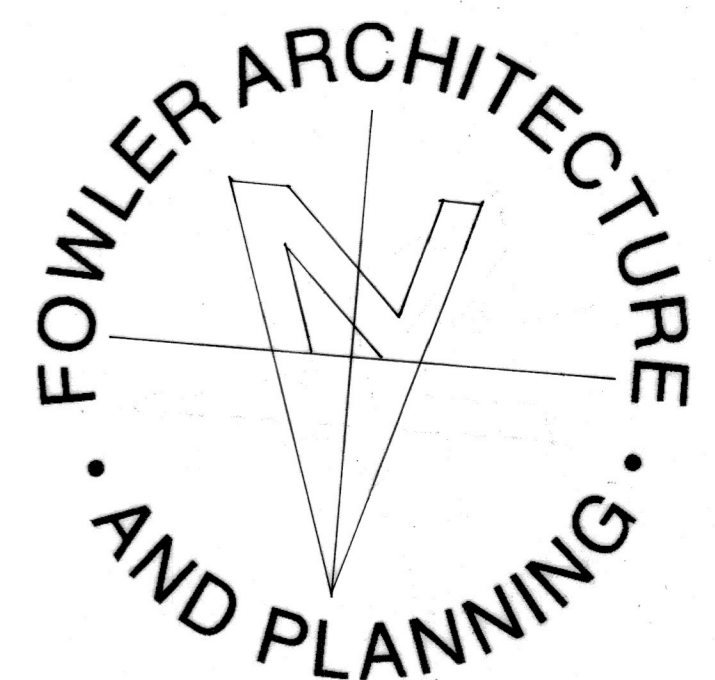

19 High Street
Pewsey
Wiltshire
SN9 5AF

Tel: 01672 569444

enquiries @ faap.co.uk