




Detail of Frieze




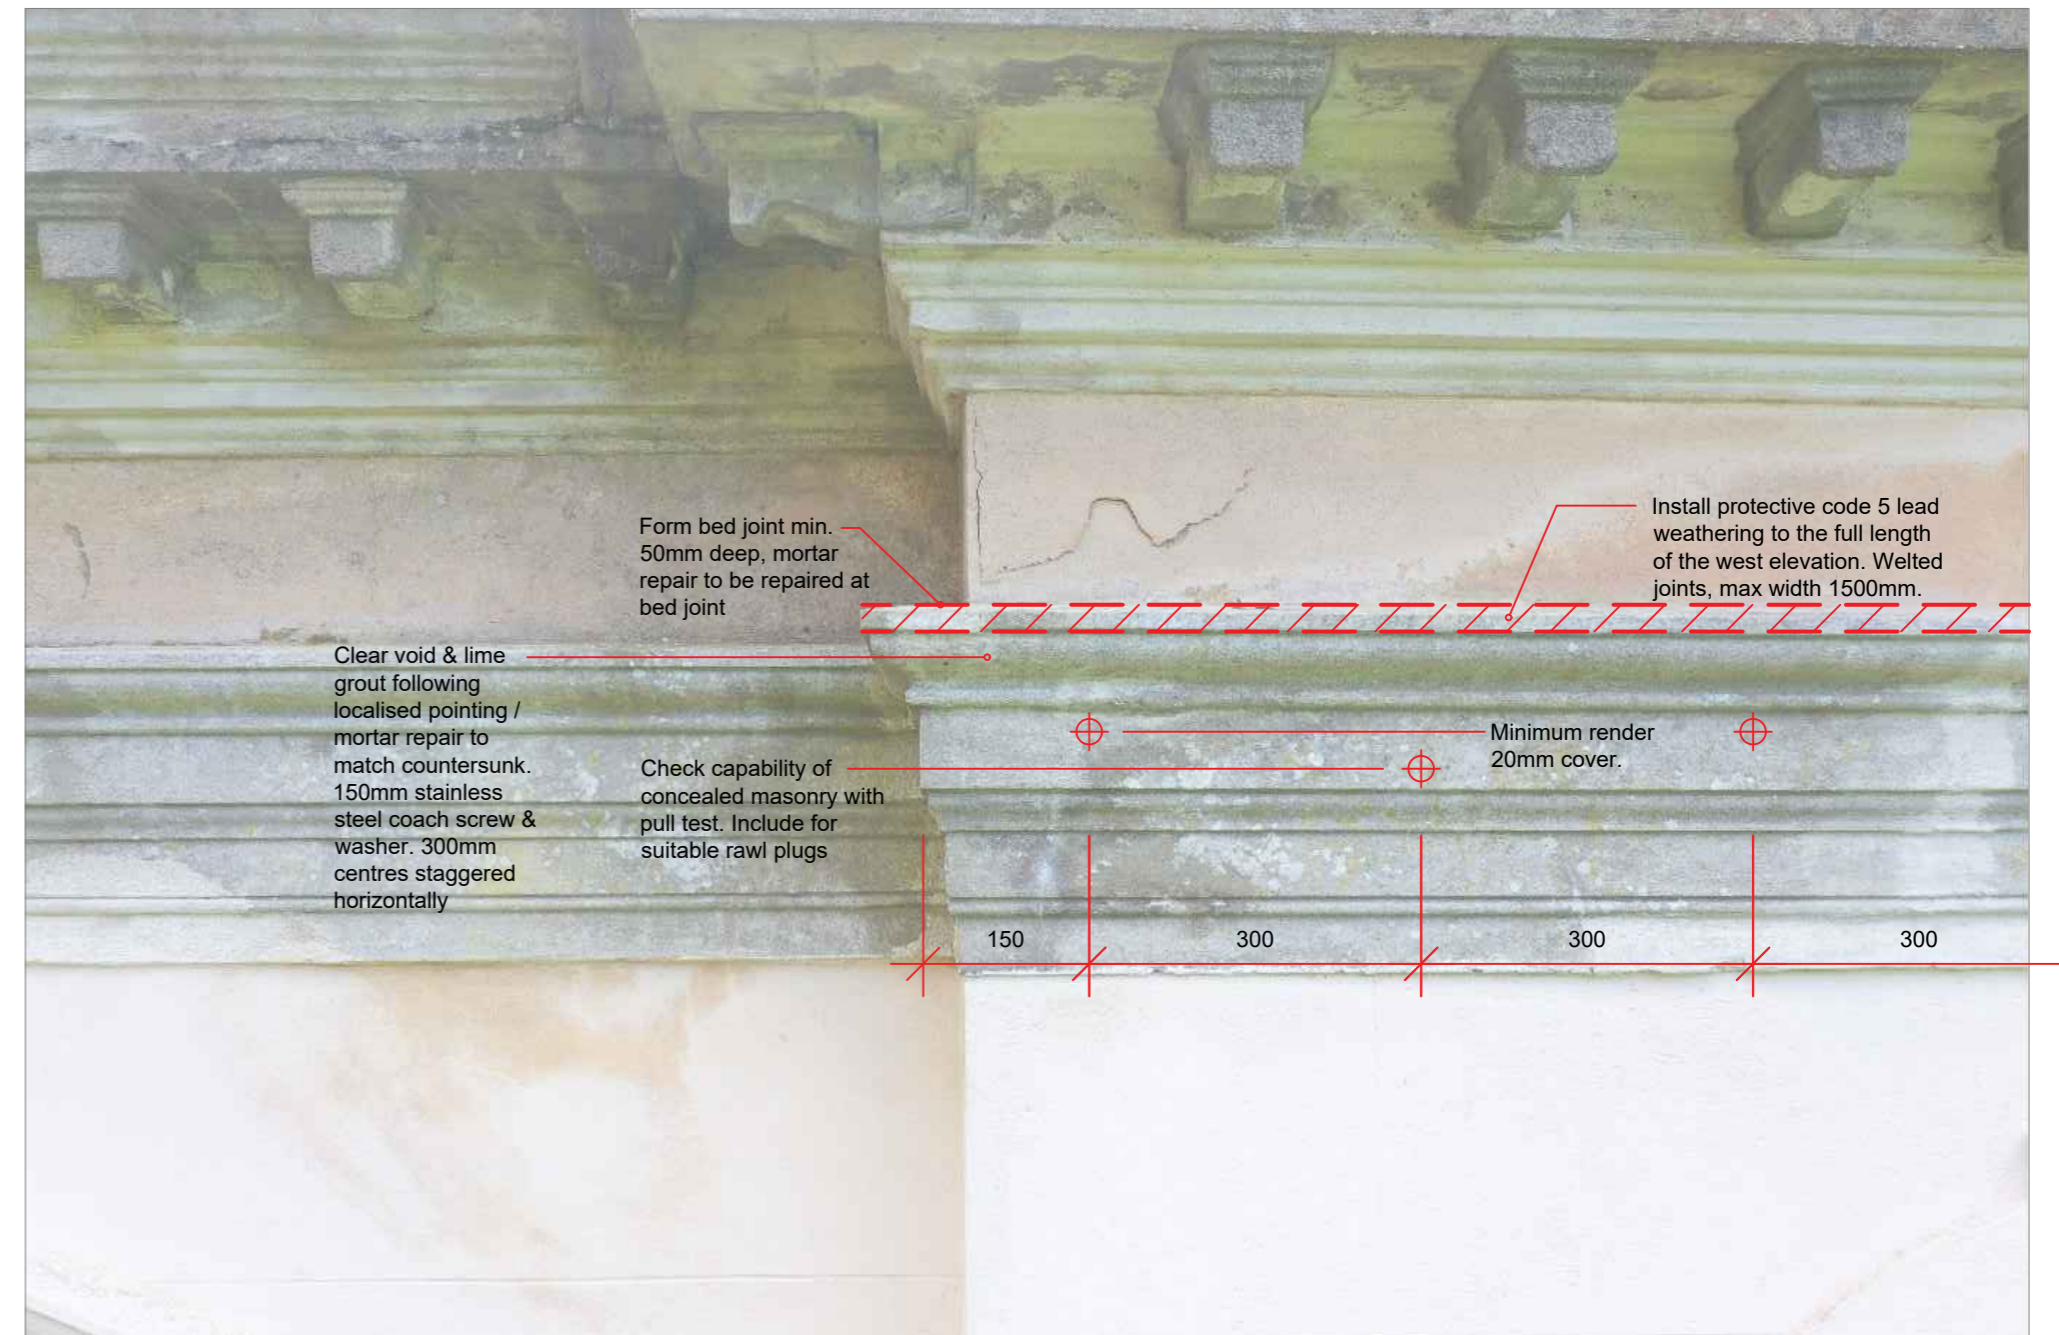

Proposed Repair (see detail drawing no. 3878-SK02)

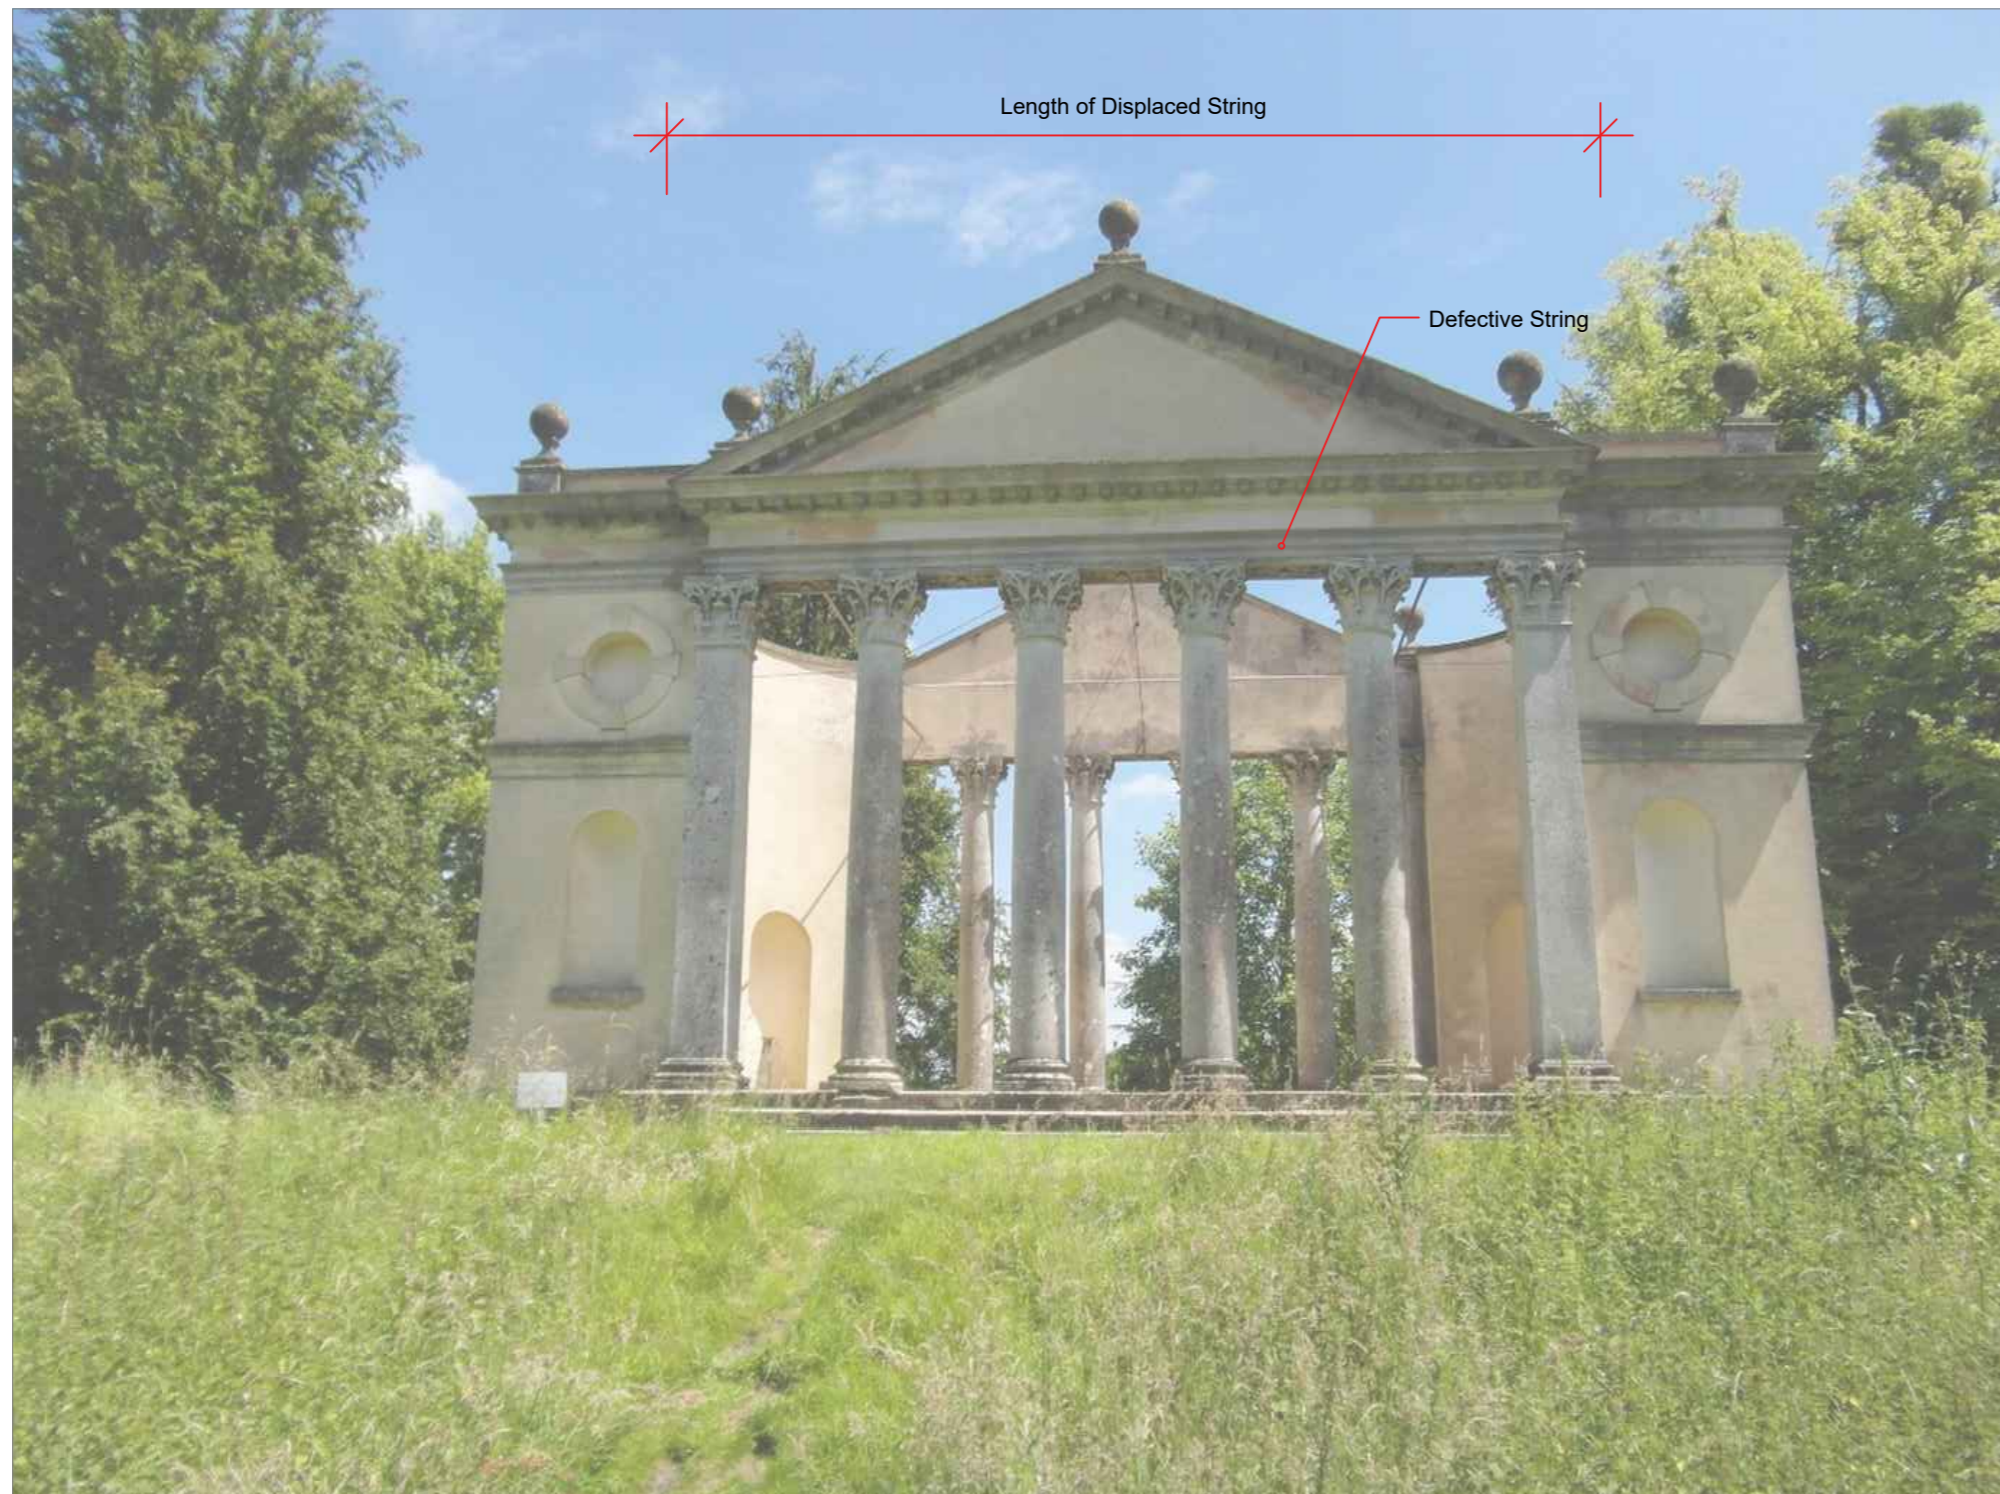

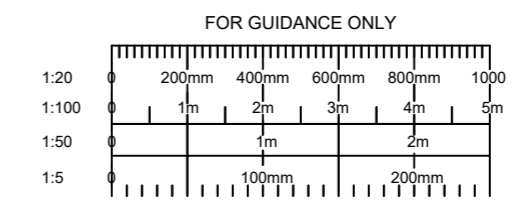General Elevation

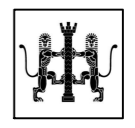

<b>Safety Health and Environmental Information</b>			
The following risks are identified as unusual or unfamiliar to a competent contractor			
<b>CONSTRUCTION RISKS</b> There are no significant or unfamiliar risks			
<b>DEMOLITION RISKS (FUTURE)</b> There are no significant or unfamiliar risks			
It is assumed that all work will be carried out by a competent contractor working, where appropriate, to an approved method statement			
Notes:			
REV		DATE	
DETAILS		CHECKED	
 <b>brownhill hayward brown</b> chartered architects <small>01543 254357 - mail@bhbarchitects.co.uk</small>			
Jackdaw's Castle - Highclere		DRAWING NO.	
Stonework repairs to West Elevation		3878-SK03	
Highclere Estate		REV	DATE
		-	May '22
<b>PLANNING</b>		DRAWN	CHECKED
		JH	AM
		SCALE	
		Not to Scale	
 		The copyright of this drawing and design is vested in the Architect and must not be copied or reproduced without written consent. All dimensions given are to be verified on site by the responsible contractor. Do not scale dimensions from this drawing.	
		