



THIS DRAWING IS THE COPYRIGHT OF ORANGE KEY LTD. IT IS PRIVATE AND CONFIDENTIAL AND IS SUPPLIED ON THE EXPRESS CONDITION THAT IT IS NOT USED FOR ANY PURPOSE OR COPIED OR COMMUNICATED TO ANY OTHER PARTY WITHOUT THE WRITTEN CONSENT OF ORANGE KEY LTD.




JETTY B

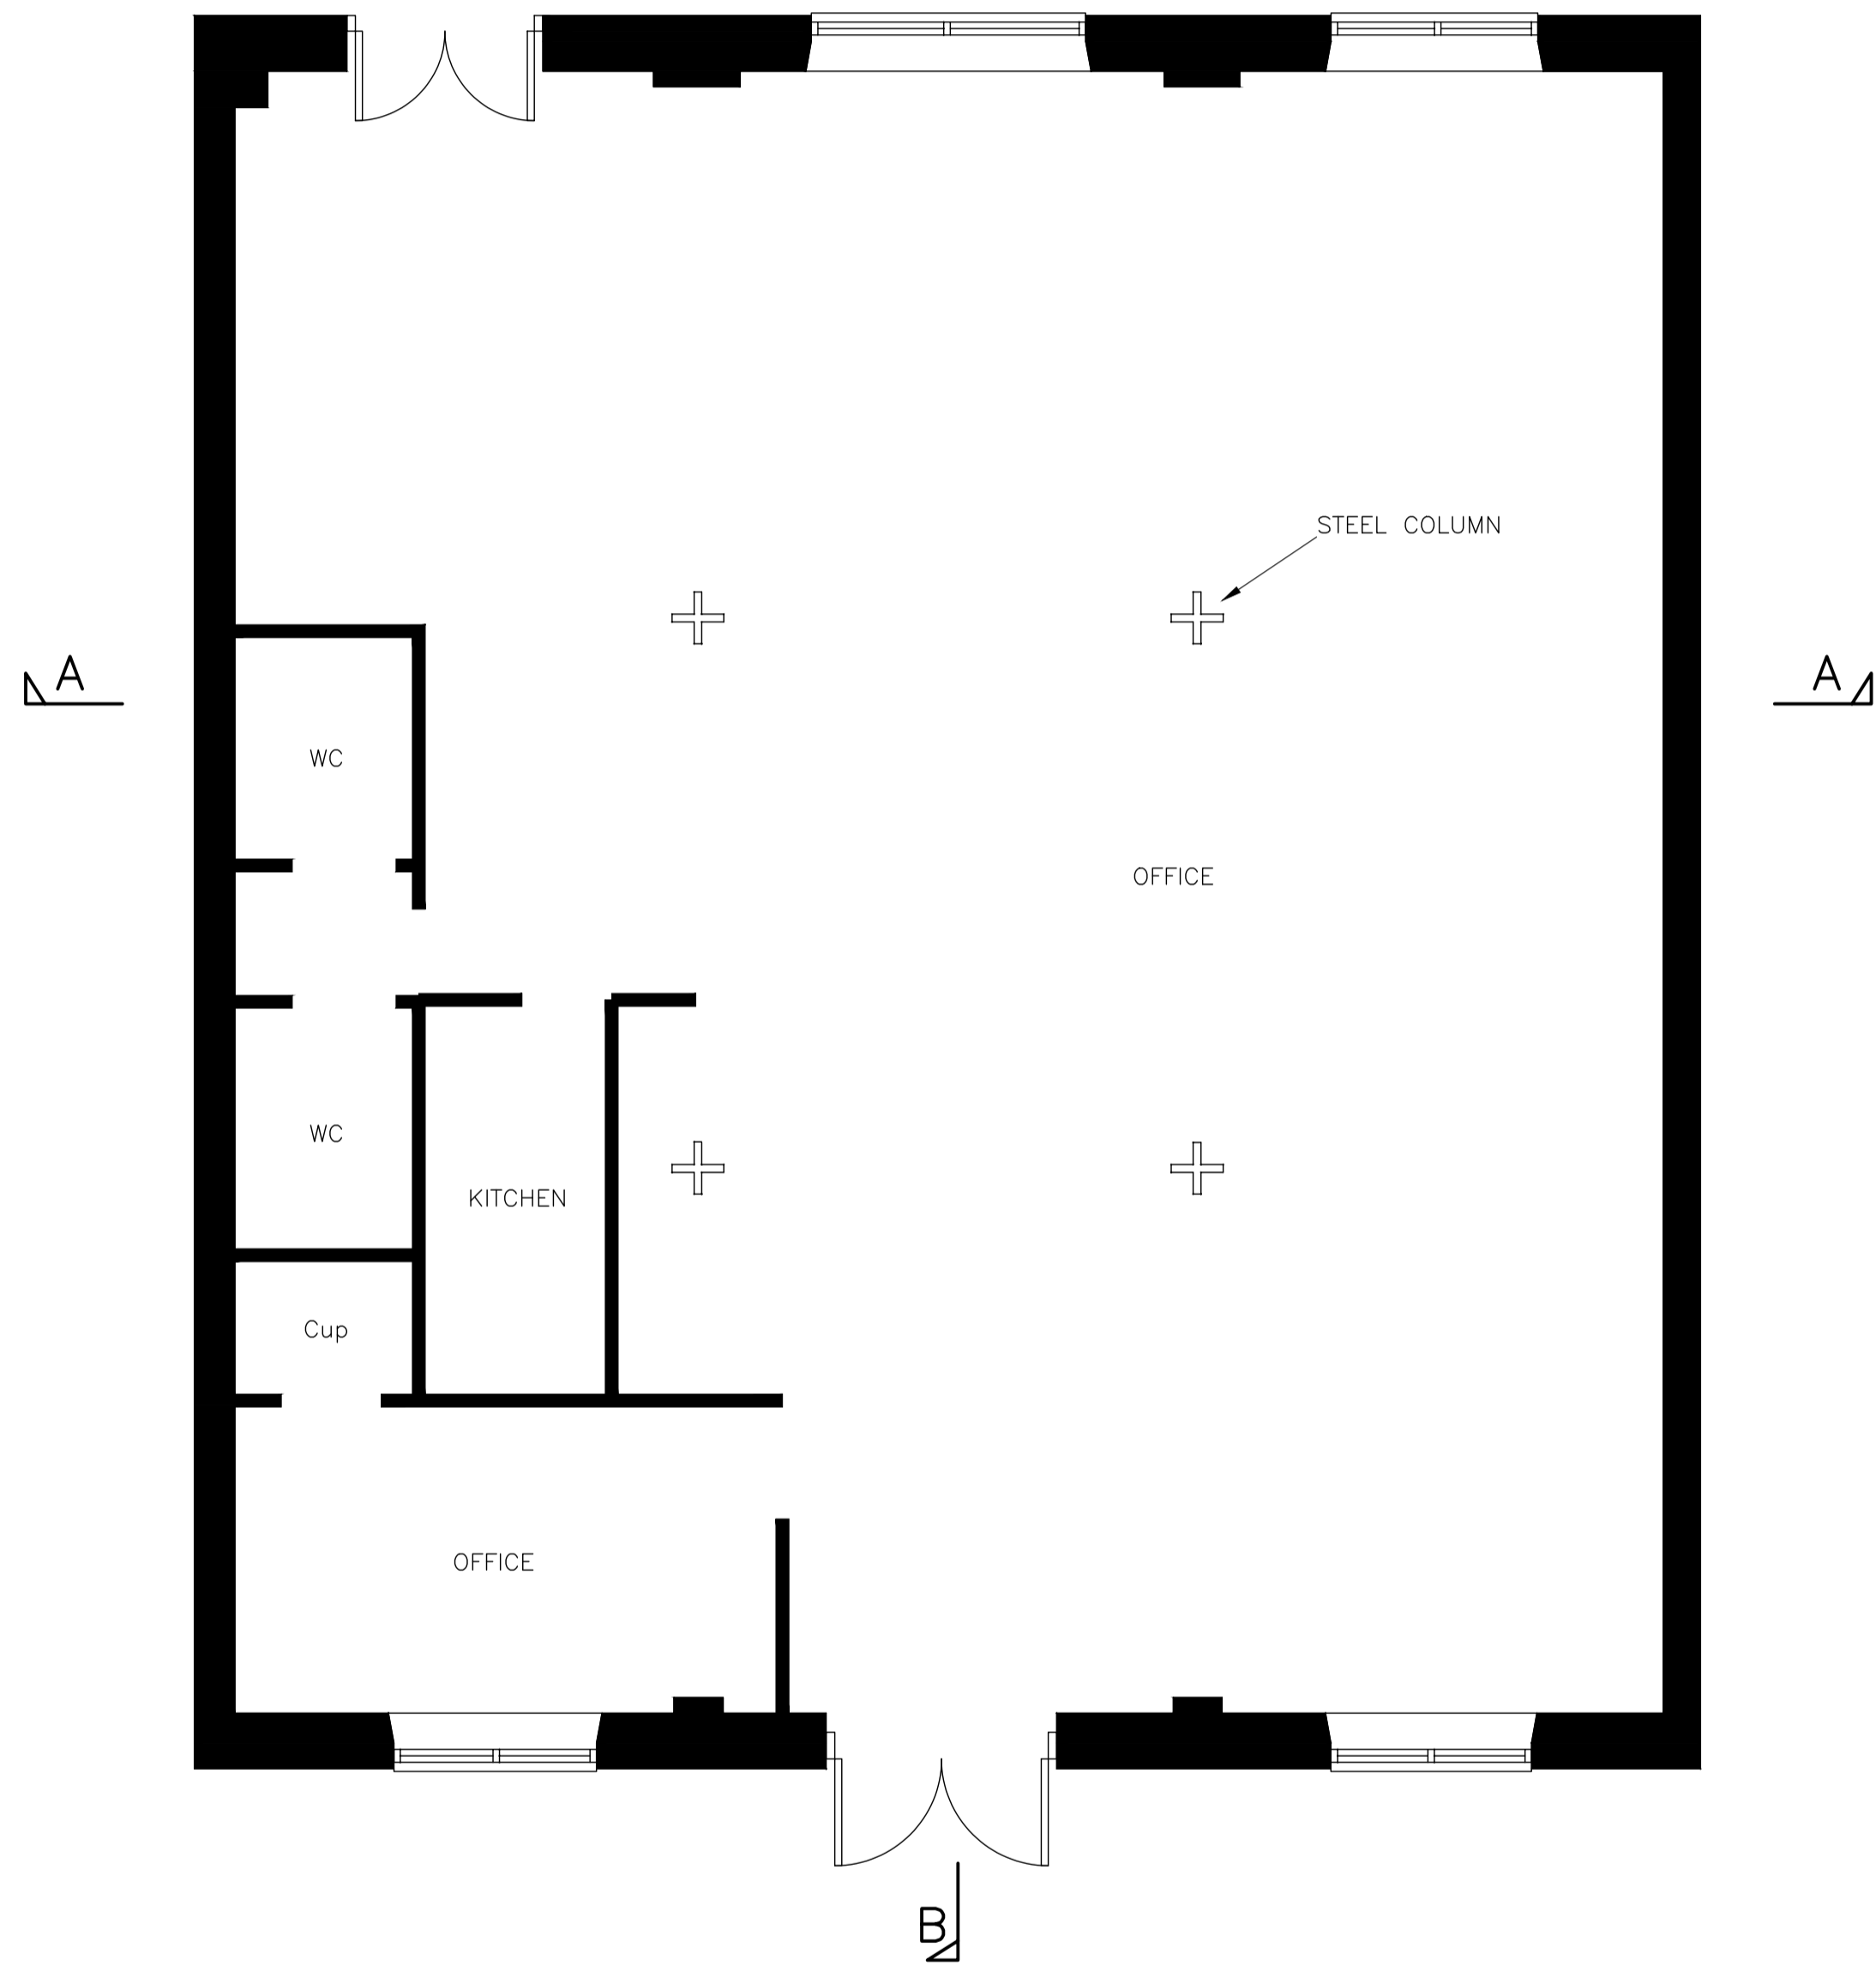

EXISTING FLOOR PLAN
SCALE 1:50

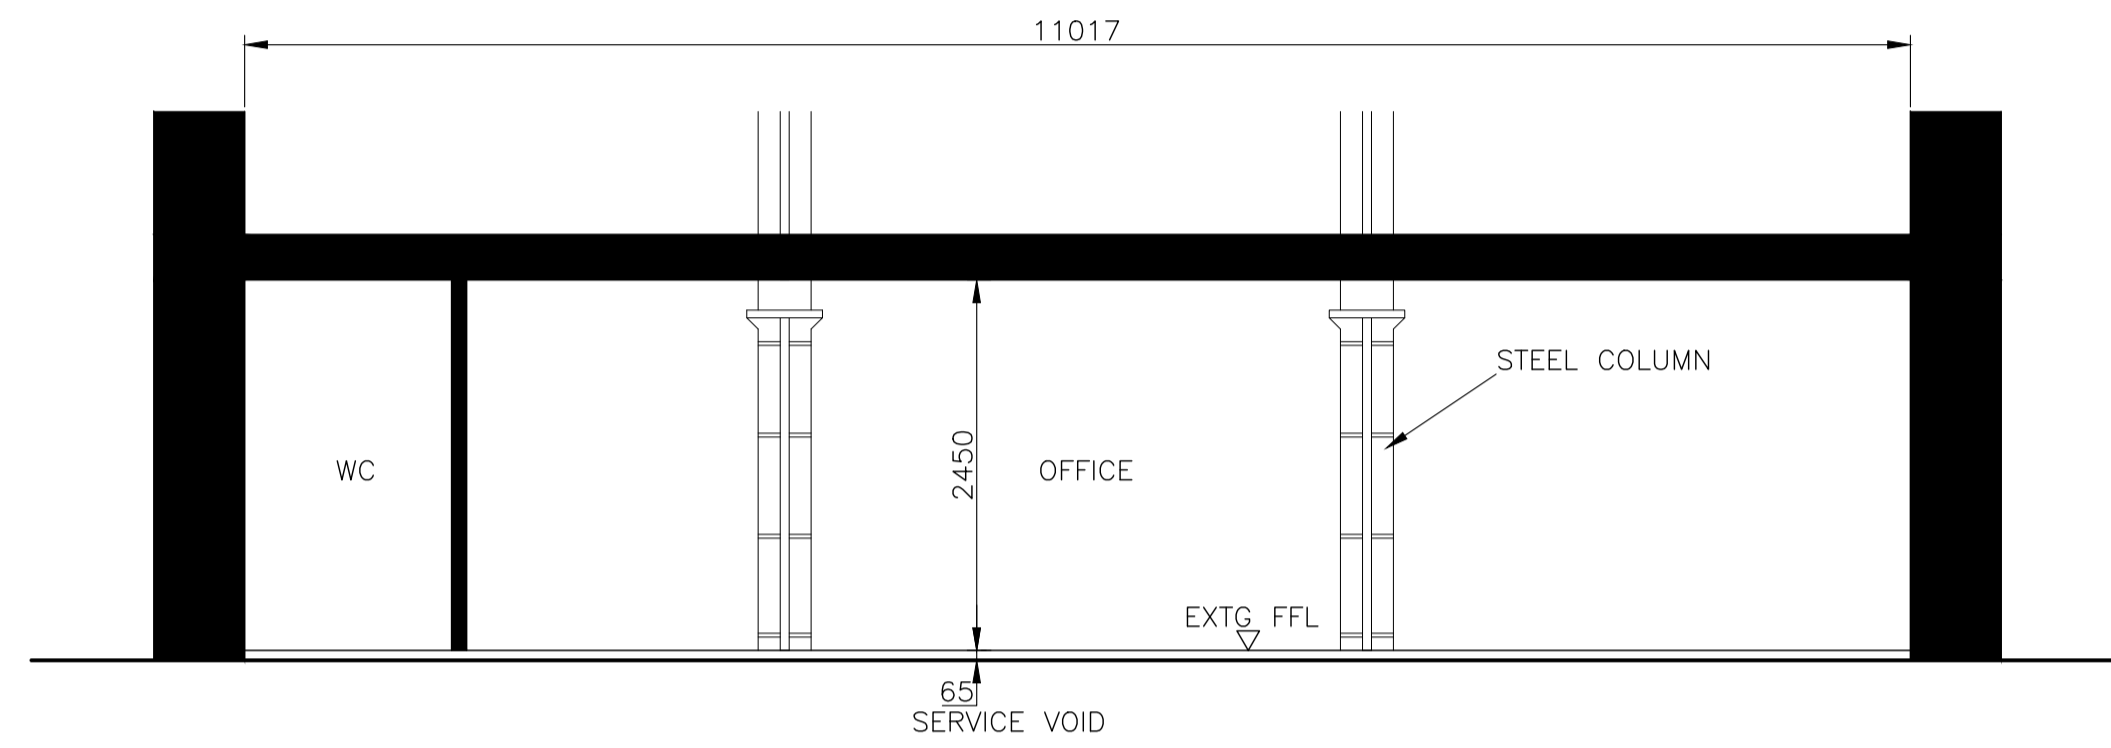

ELEVATION A-A
SCALE 1:50

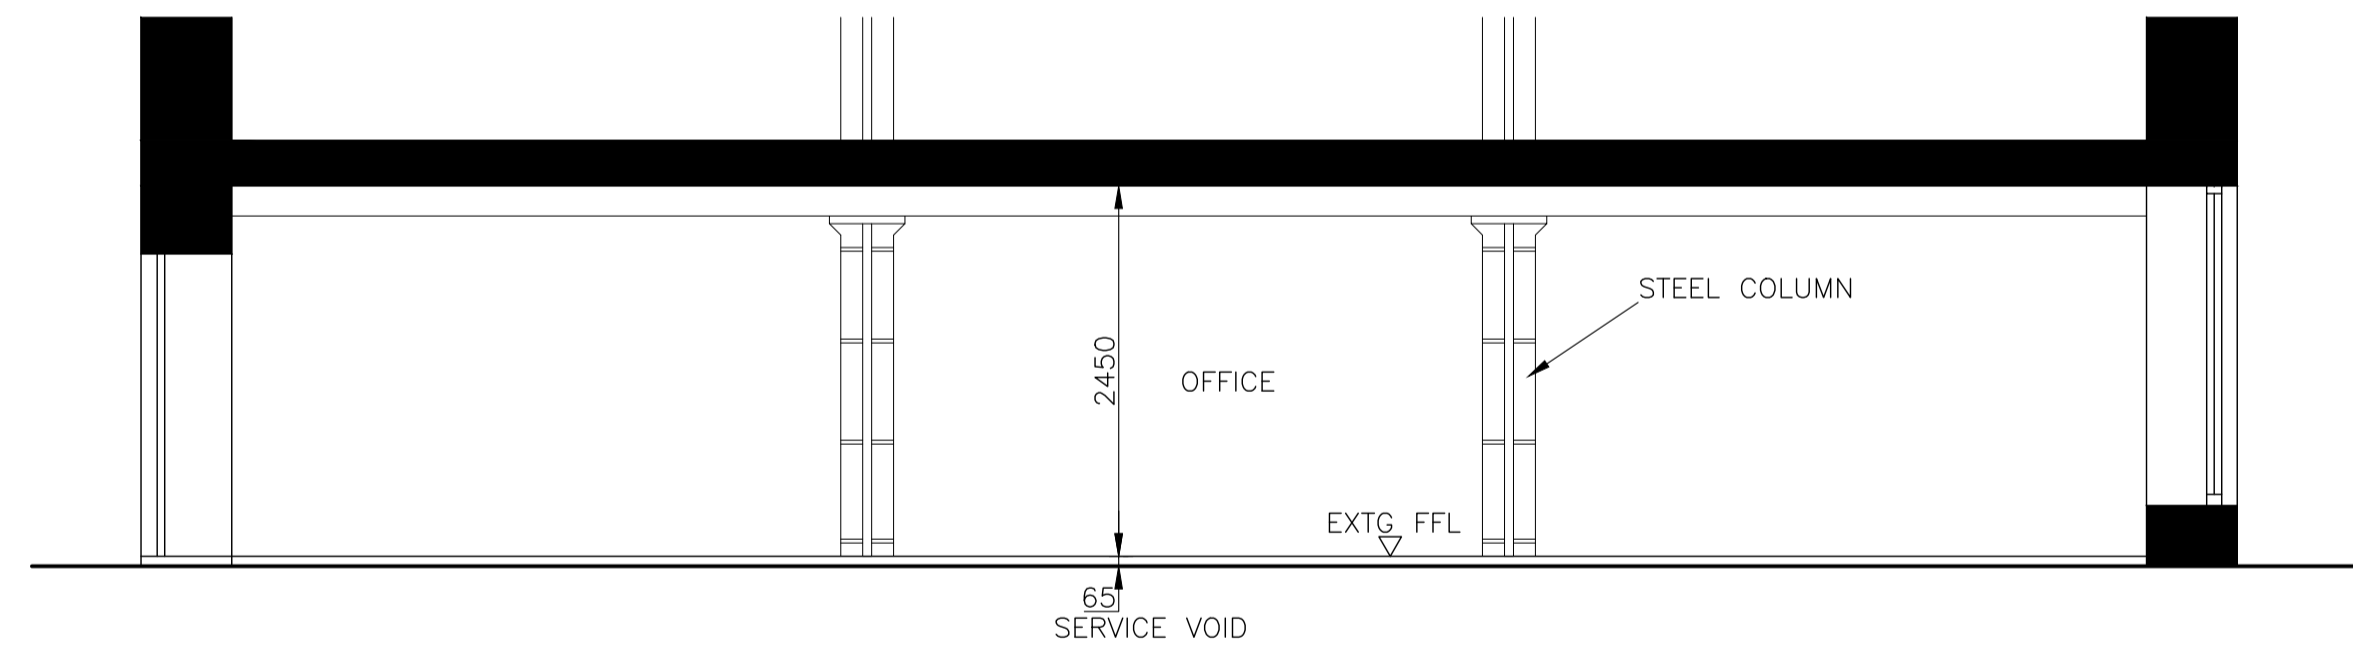

ELEVATION B-B
SCALE 1:50

ORANGE KEY
DESIGN STUDIOS

Tel: (01488) 682918
E-mail: info@orangekeytd.co.uk

Client
Bicknell Estates

Project
Unit 4 St Saviours
Mill Street
London

Title
Existing Ground Floor Plan
Section A-A & B-B

Scale
AS SHOWN @ A1

Date

Drawing number
21089/001

Rev.
PL1