


THIS DRAWING IS THE COPYRIGHT OF ORANGE KEY LTD. IT IS PRIVATE AND CONFIDENTIAL AND IS SUPPLIED ON THE EXPRESS CONDITION THAT IT IS NOT USED FOR ANY PURPOSE OR COPIED OR COMMUNICATED TO ANY OTHER PARTY WITHOUT THE WRITTEN CONSENT OF ORANGE KEY LTD.

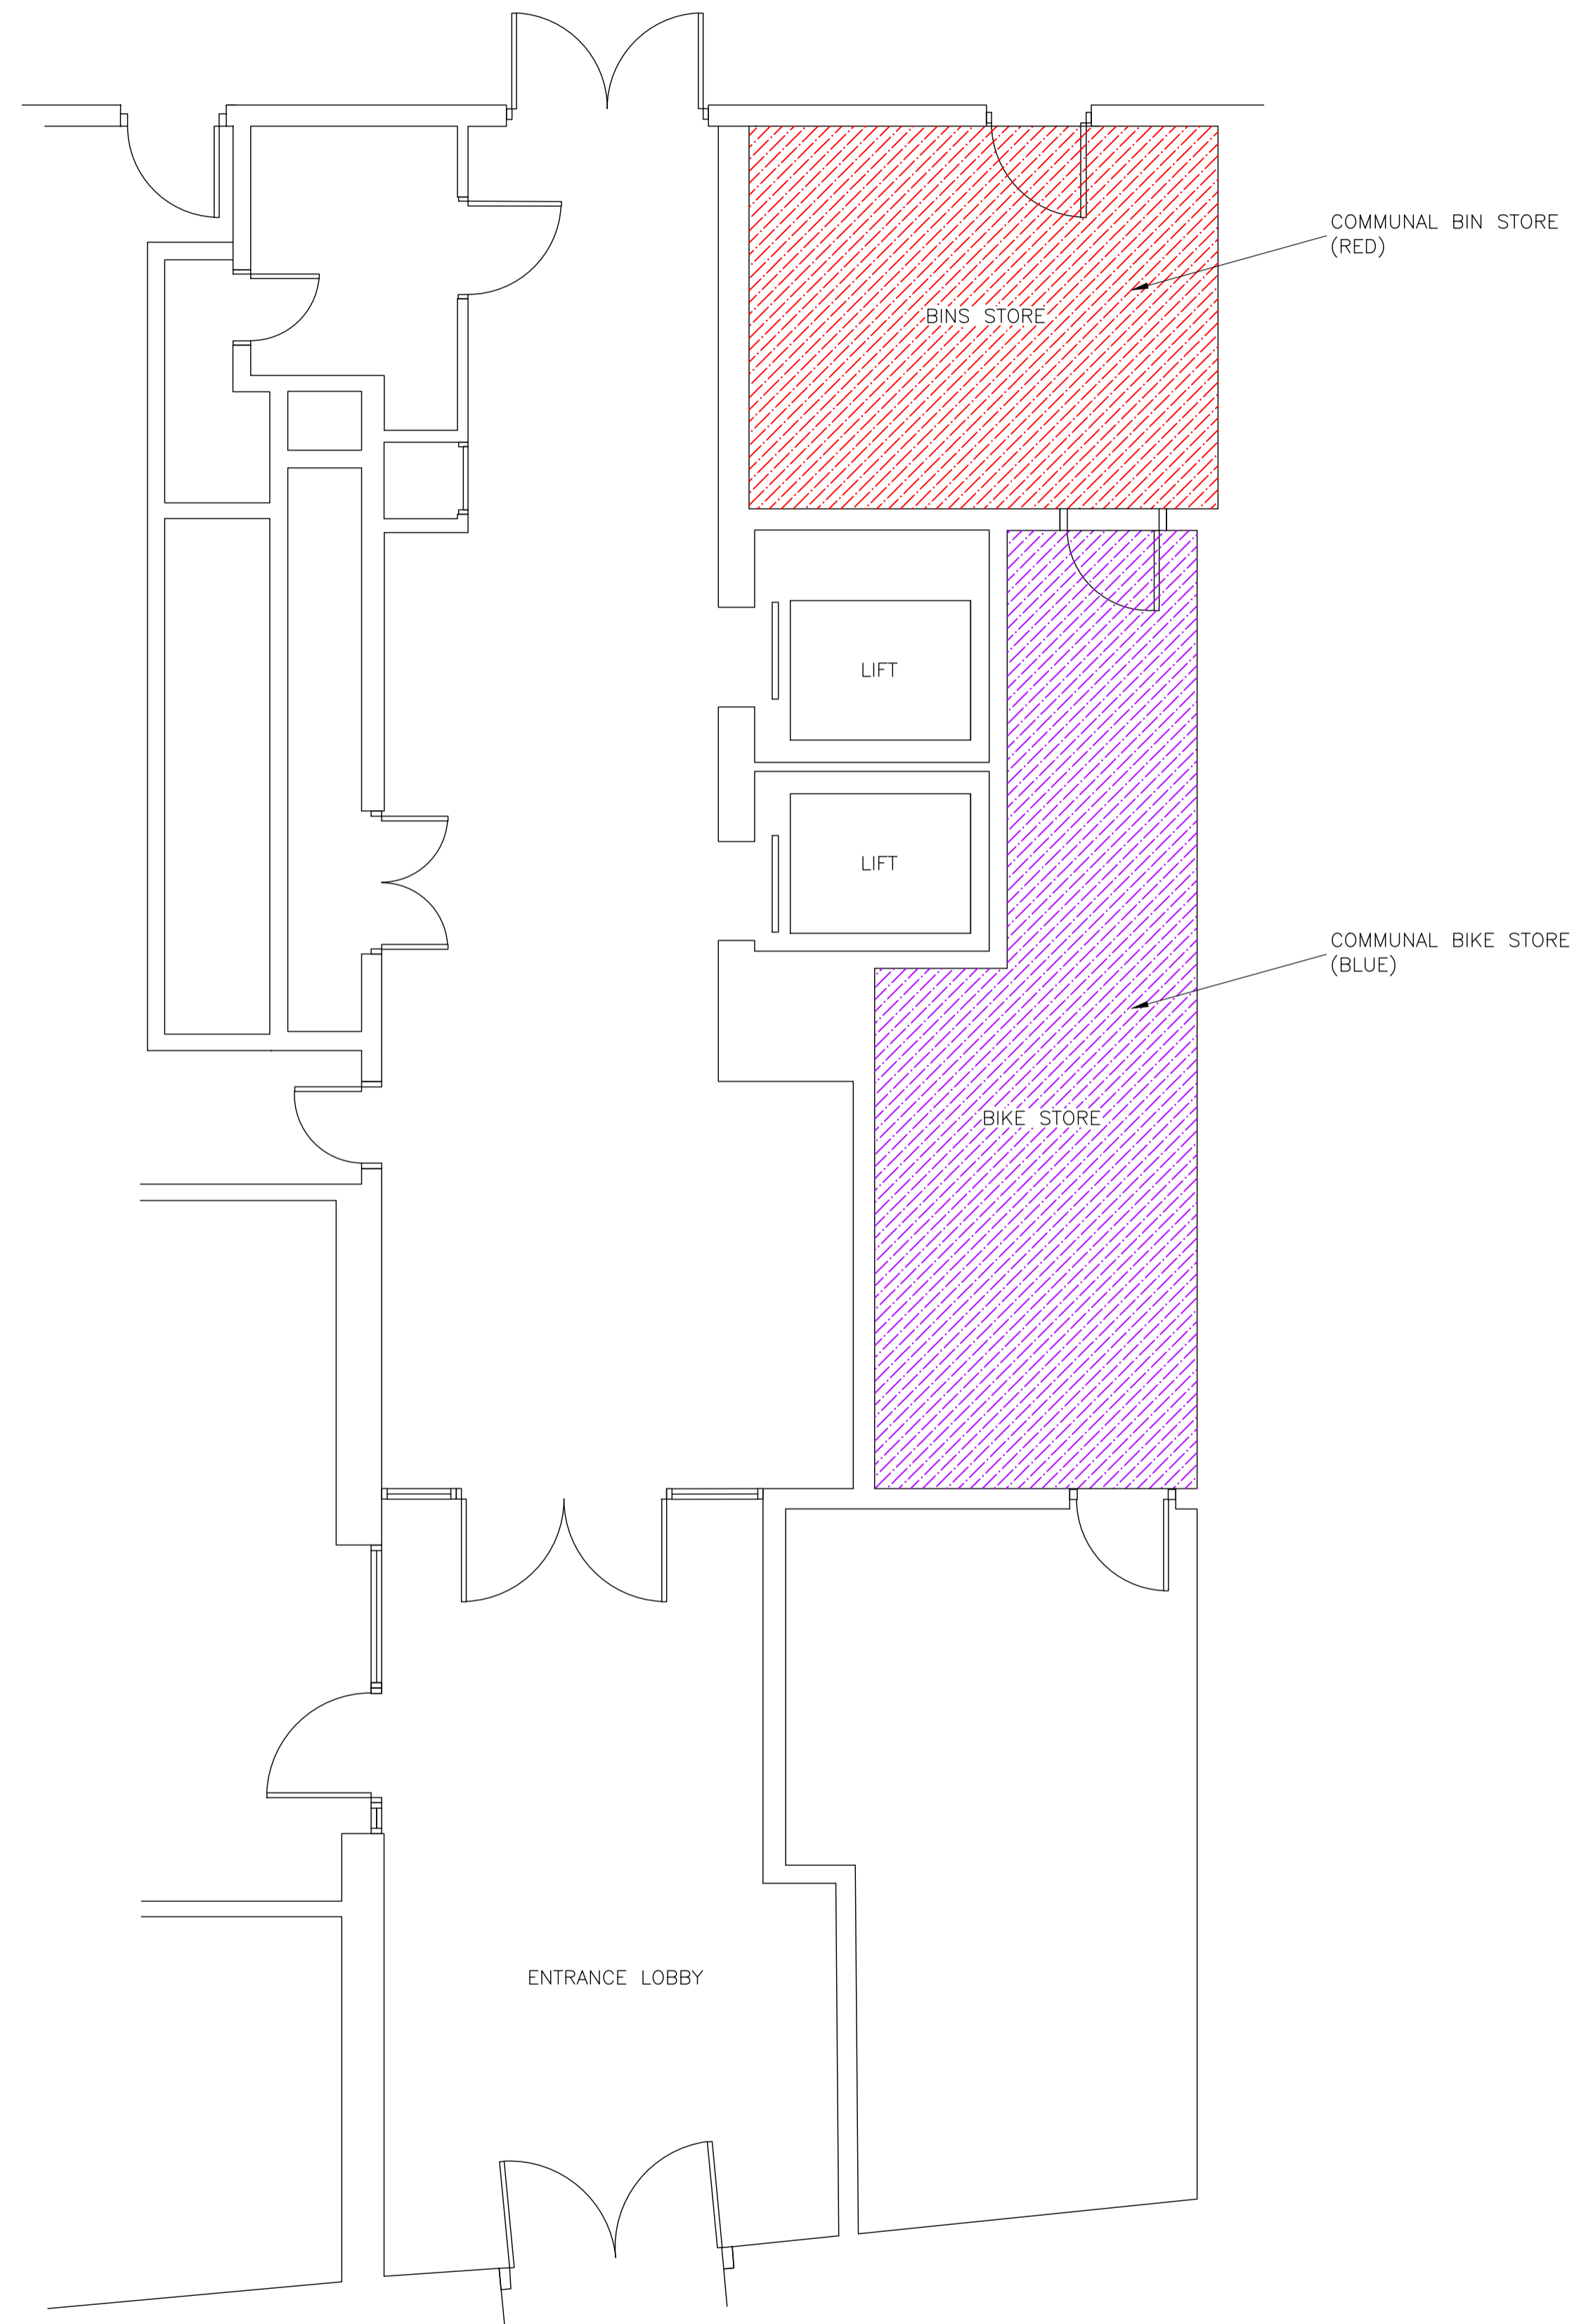

ORIGINAL SCALE 0-100mm

ORANGE KEY
DESIGN STUDIOS

Tel: (01488) 682918
E-mail: info@orangekeyltd.co.uk

Client
Bicknell Estates

Project
Unit 4 St Saviours
Mill Street
London

Title
Ground Floor Plan showing Location
of Bin Store and Cycle Store

Scale AS SHOWN @ A1 Date

Drawing number	Rev.
21089/004	PL1