




Site Boundary █
 Existing buildings
 Proposed works

 

SURVEY SOLUTIONS


LAND SURVEYING
 BUILDING SURVEYING
 UNDERGROUND SURVEYING
 SITE ENGINEERING
 MONITORING

0845 040 5969
 survey-solutions.co.uk

PERMITS REPORTS QUANTITIES SURVEYS LONDON BRISTOL MANCHESTER NORWICH NOTTINGHAM YORK

revision	description	date	drawn
----------	-------------	------	-------

□	architecture	□	urban design	□	graphic design	□	site:	Lower Spring Grove Farm, Mursley
							title:	Proposed Site Plan
							scheme:	Alterations

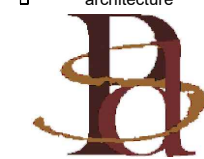

Project Design Studio Ltd

PROJECT DESIGN STUDIO Ltd
 The Old Parsonage,
 Bedford Street,
 Woburn, MK17 9QL

T: 01525 292577
 F: 01525 292588
 E: admin1@projectdesignstudio.co.uk
 www.projectdesignstudio.co.uk

scale: 1:500 @ A3 date: Feb'22 drawn: GLH approved: FP

drawing number: 0 4 2 2 - L 3

© COPYRIGHT OF PROJECT DESIGN STUDIO LTD.