





SCALE 1:100

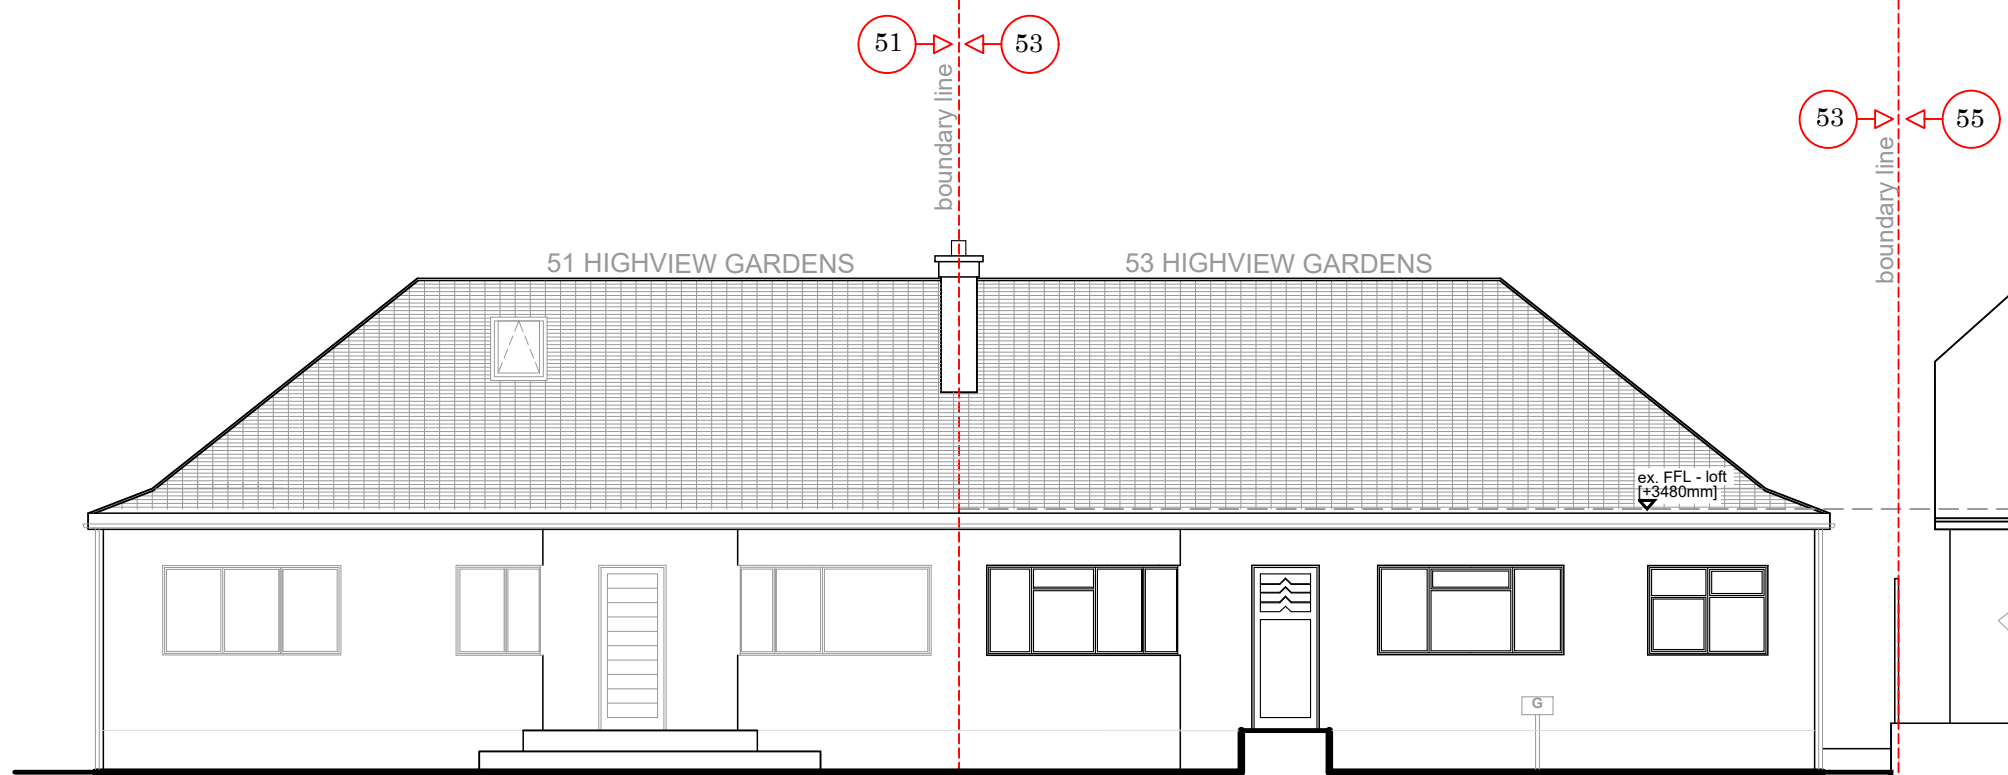

EXISTING FRONT ELEVATION
[1:100]

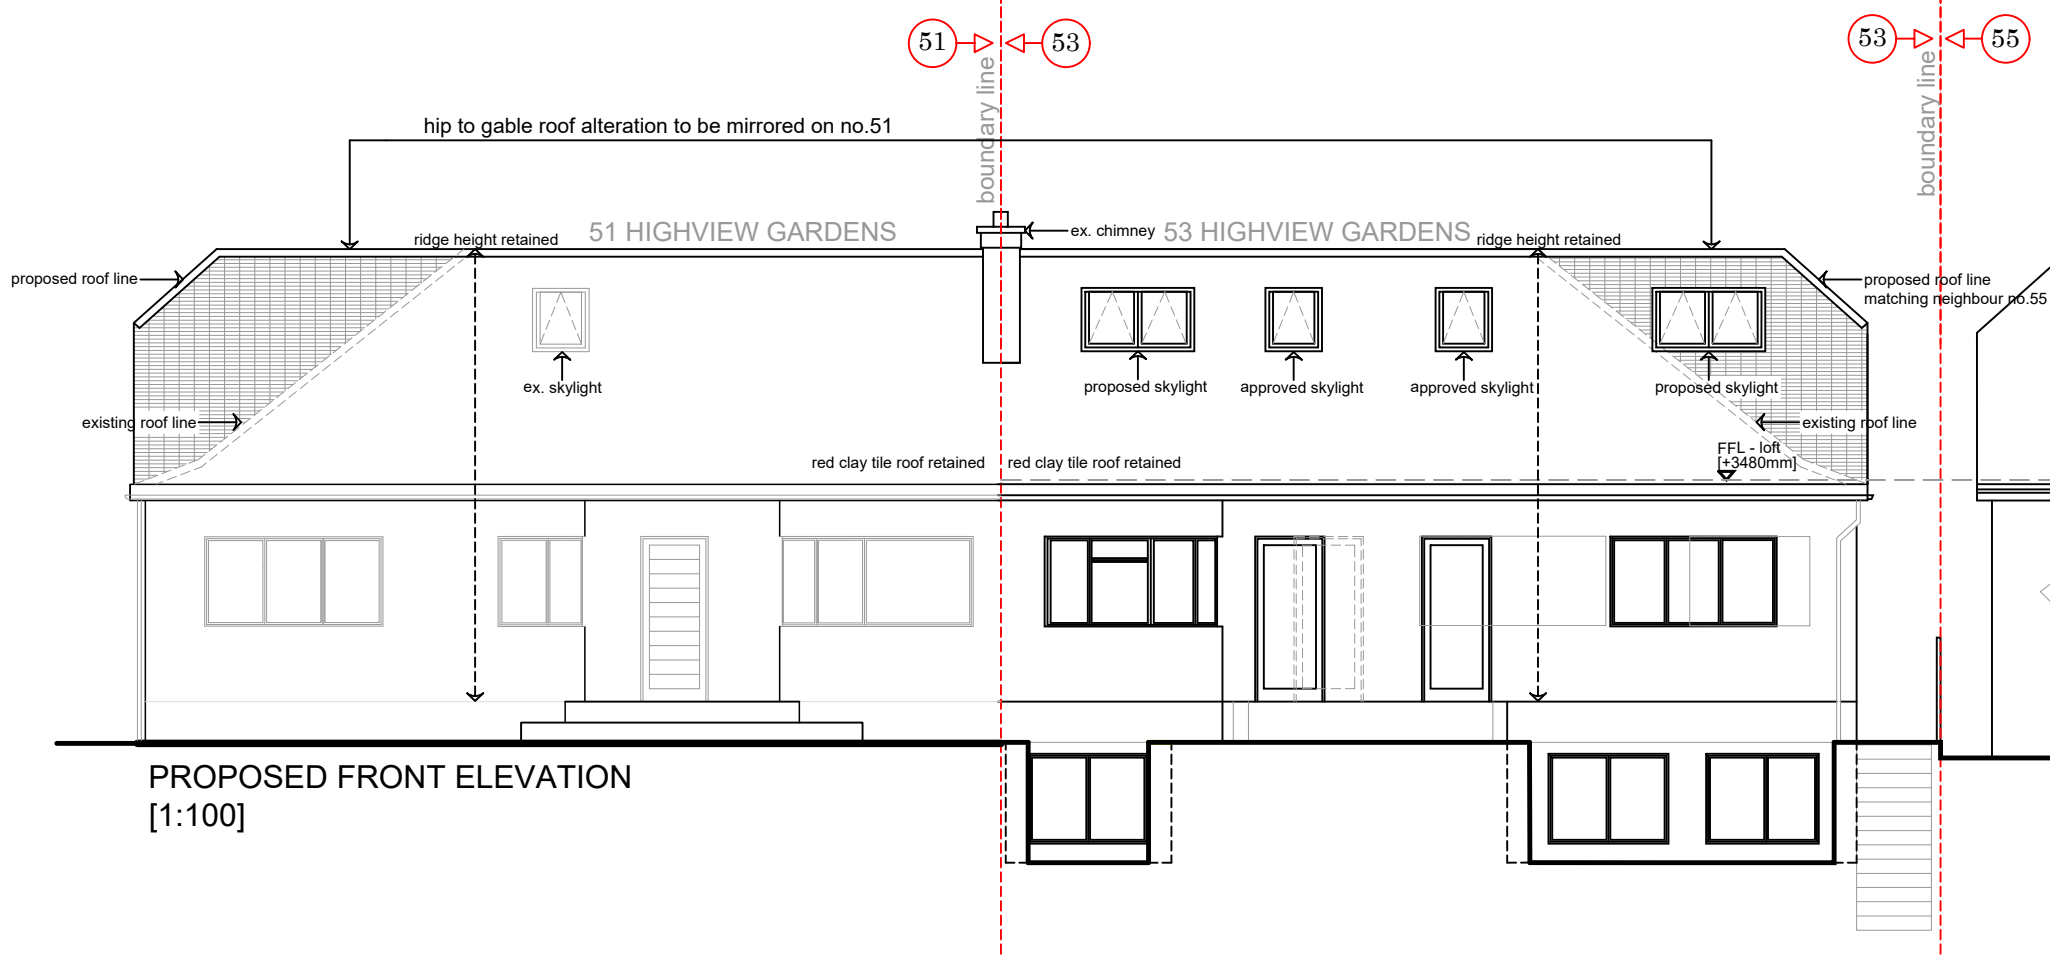

PROPOSED FRONT ELEVATION
[1:100]

REV	DESCRIPTION	BY	DATE
C	CLIENT AMENDMENTS	MN	09.02.22
B	SECOND ISSUE	MN	28.01.22
A	FIRST ISSUE	MN	25.01.22



**HOWARD & SEDDON A.R.I.B.A.
CHARTERED ARCHITECTS**
64 WASHWAY ROAD
SALE, CHESHIRE, M33 7RE
TEL No. 0161 - 973 8296
FAX No. 0161 - 962 3485
E-MAIL : ADMIN@HOWARDANDEDSDON.CO.UK

PROJECT
PROPOSED ALTERATIONS AND CONVERSION OF
EXISTING BUNGALOW TO 2 NO. HOUSES 53
HIGHVIEW GARDENS EDGEWARE HA8 9UD

CLIENT
BROOMSTANLEY INVESTMENTS LTD

TITLE
PROPOSED ROOF ALTERATION TO
51 AND 53 HIGHVIEW GARDENS
FRONT ELEVATIONS

DRAWN MN	DRG No. 15,122 16
DATE 17.02.22	
SCALE 1:100 X [A3]	AMENDMENT C