




REAR ELEVATION
(EXISTING)

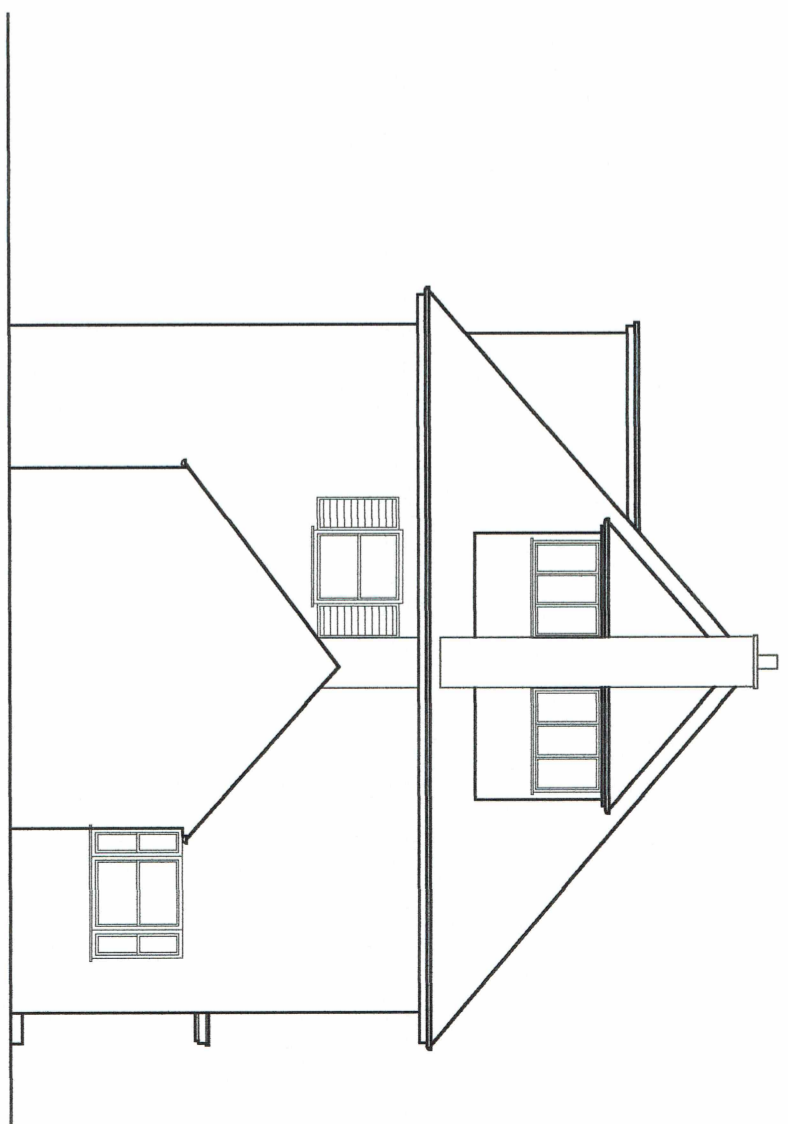

SIDE ELEVATION
(EXISTING)

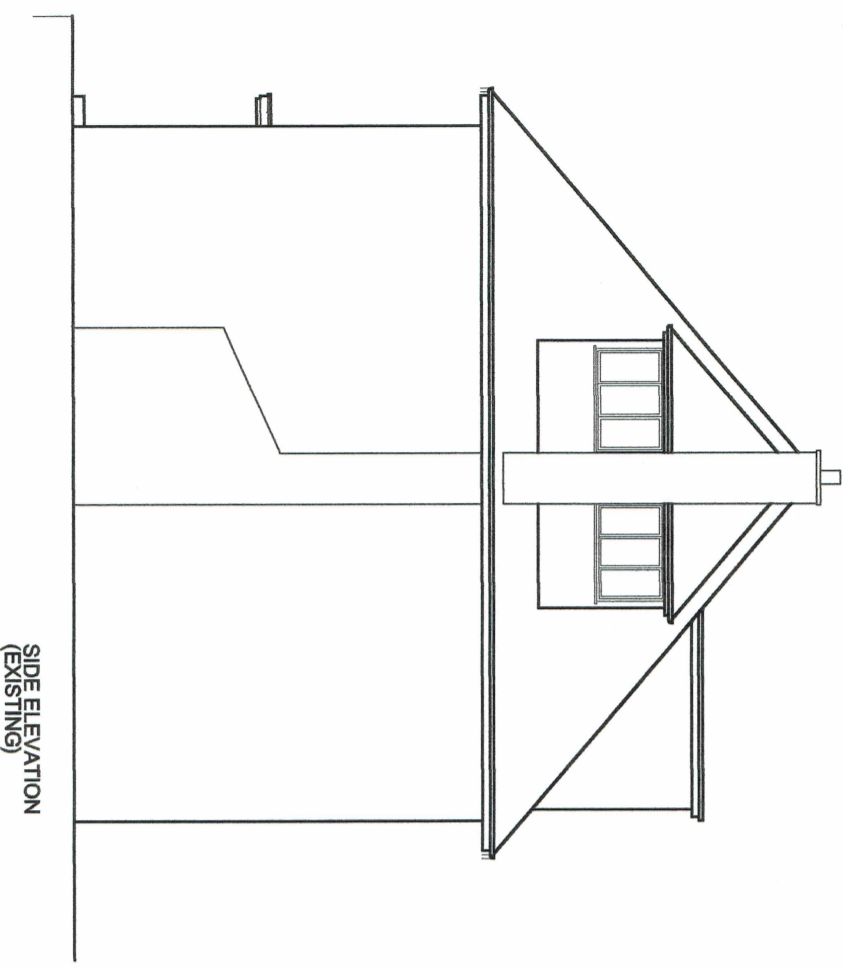



SIDE ELEVATION
(EXISTING)

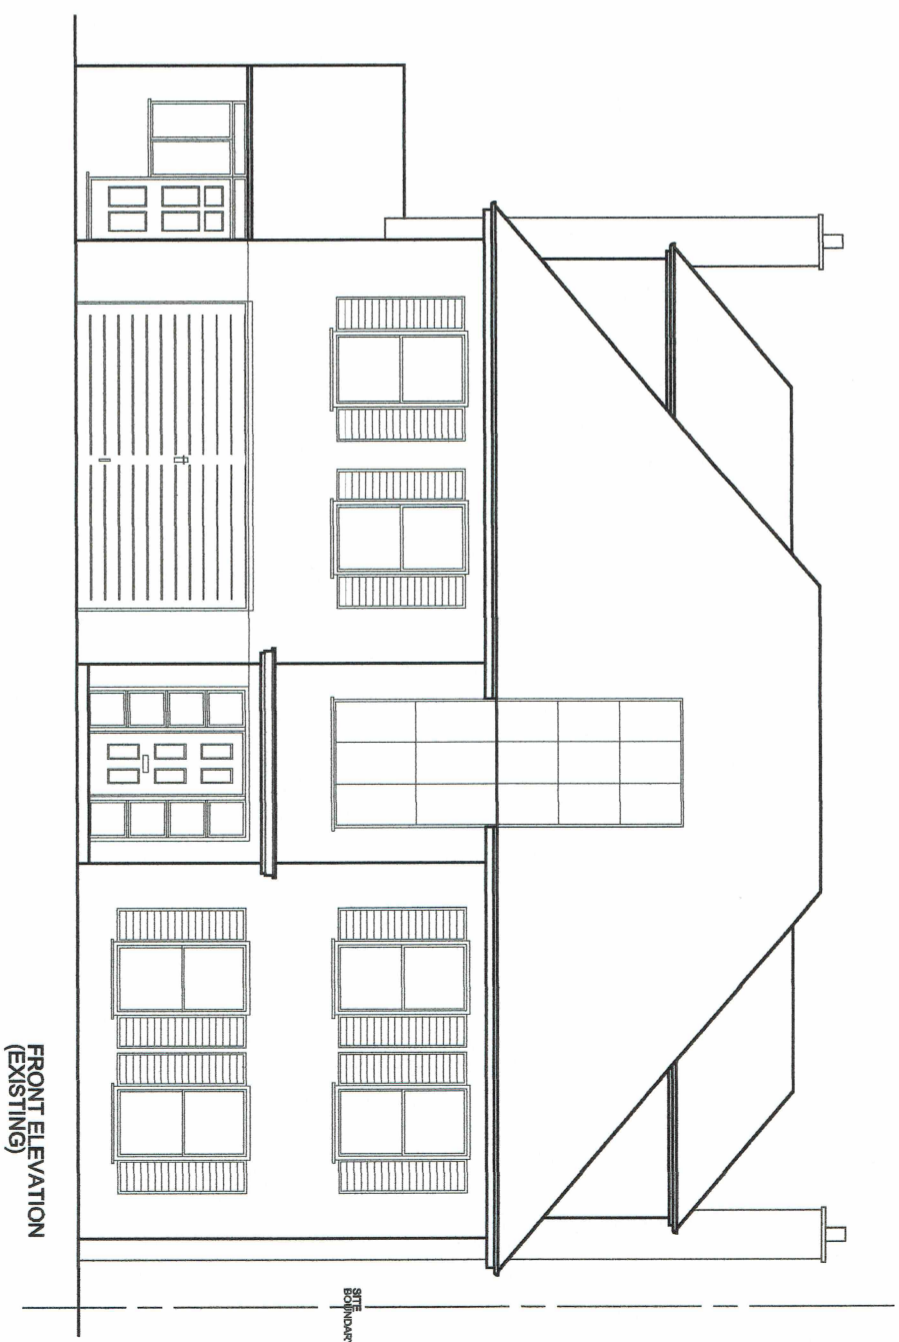

FRONT ELEVATION
(EXISTING)

SCALE 0 0.5 1 2 5 M

PROPOSED REAR EXTENSION
BOUNDARY ASH
HENDON WOOD LANE, LONDON
 1:50 @A1, 100 @A3 | DRAWING No: HWL 402A | DATE : MAY 2022

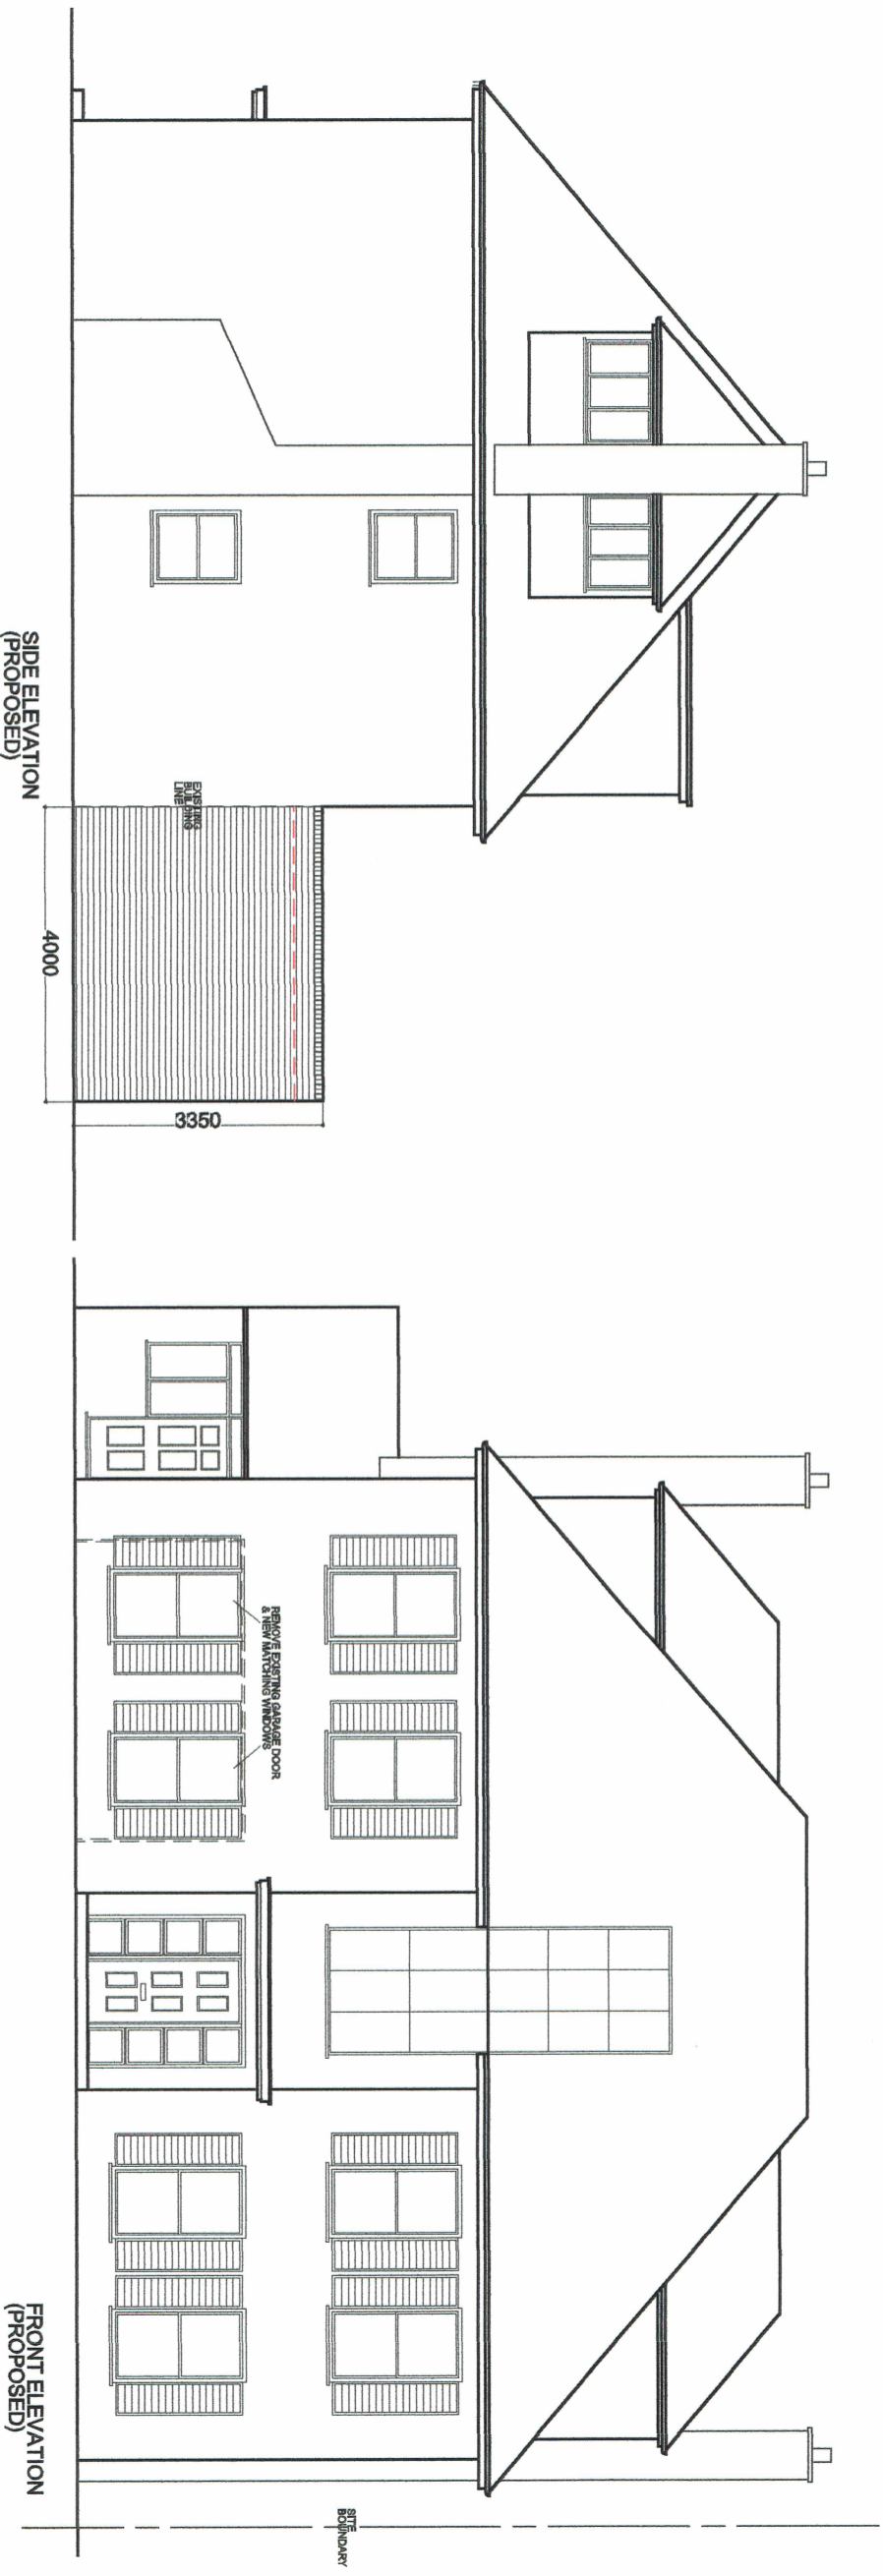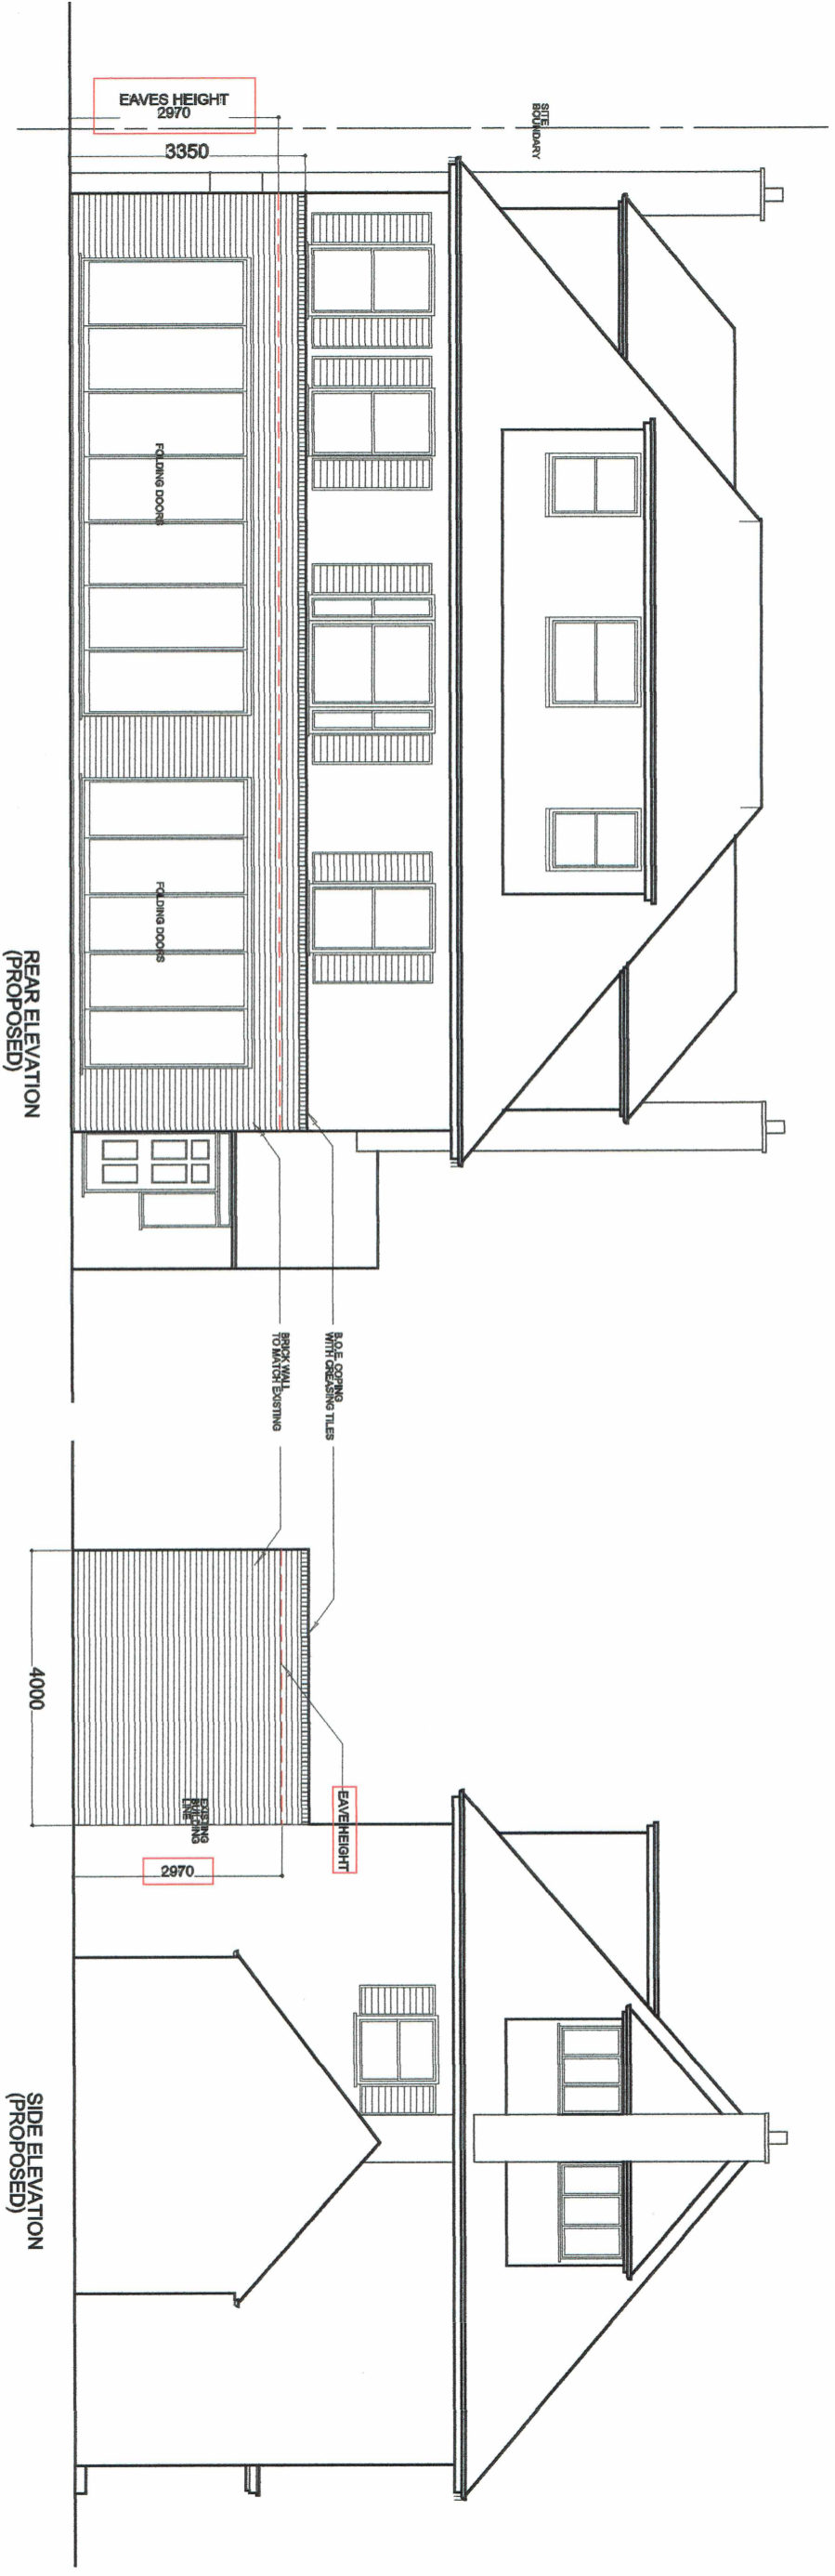

GENERAL NOTE:
 ALL DIMENSIONS MUST TO BE CHECKED BY CONTRACTOR
 PRIOR TO COMMENCEMENT OF BUILDING WORKS
 MATERIALS TO MATCH EXISTING BUILDING



PROPOSED REAR EXTENSION
BOUNDARY ASH
HENDON WOOD LANE, LONDON

1:50 @A1, 100 @A3 DRAWING No: HWL 403A DATE: MAY 2022

Copyright © 2022 ARCHITECTS 100 8028 2288