


Rear Elevation - Proposed

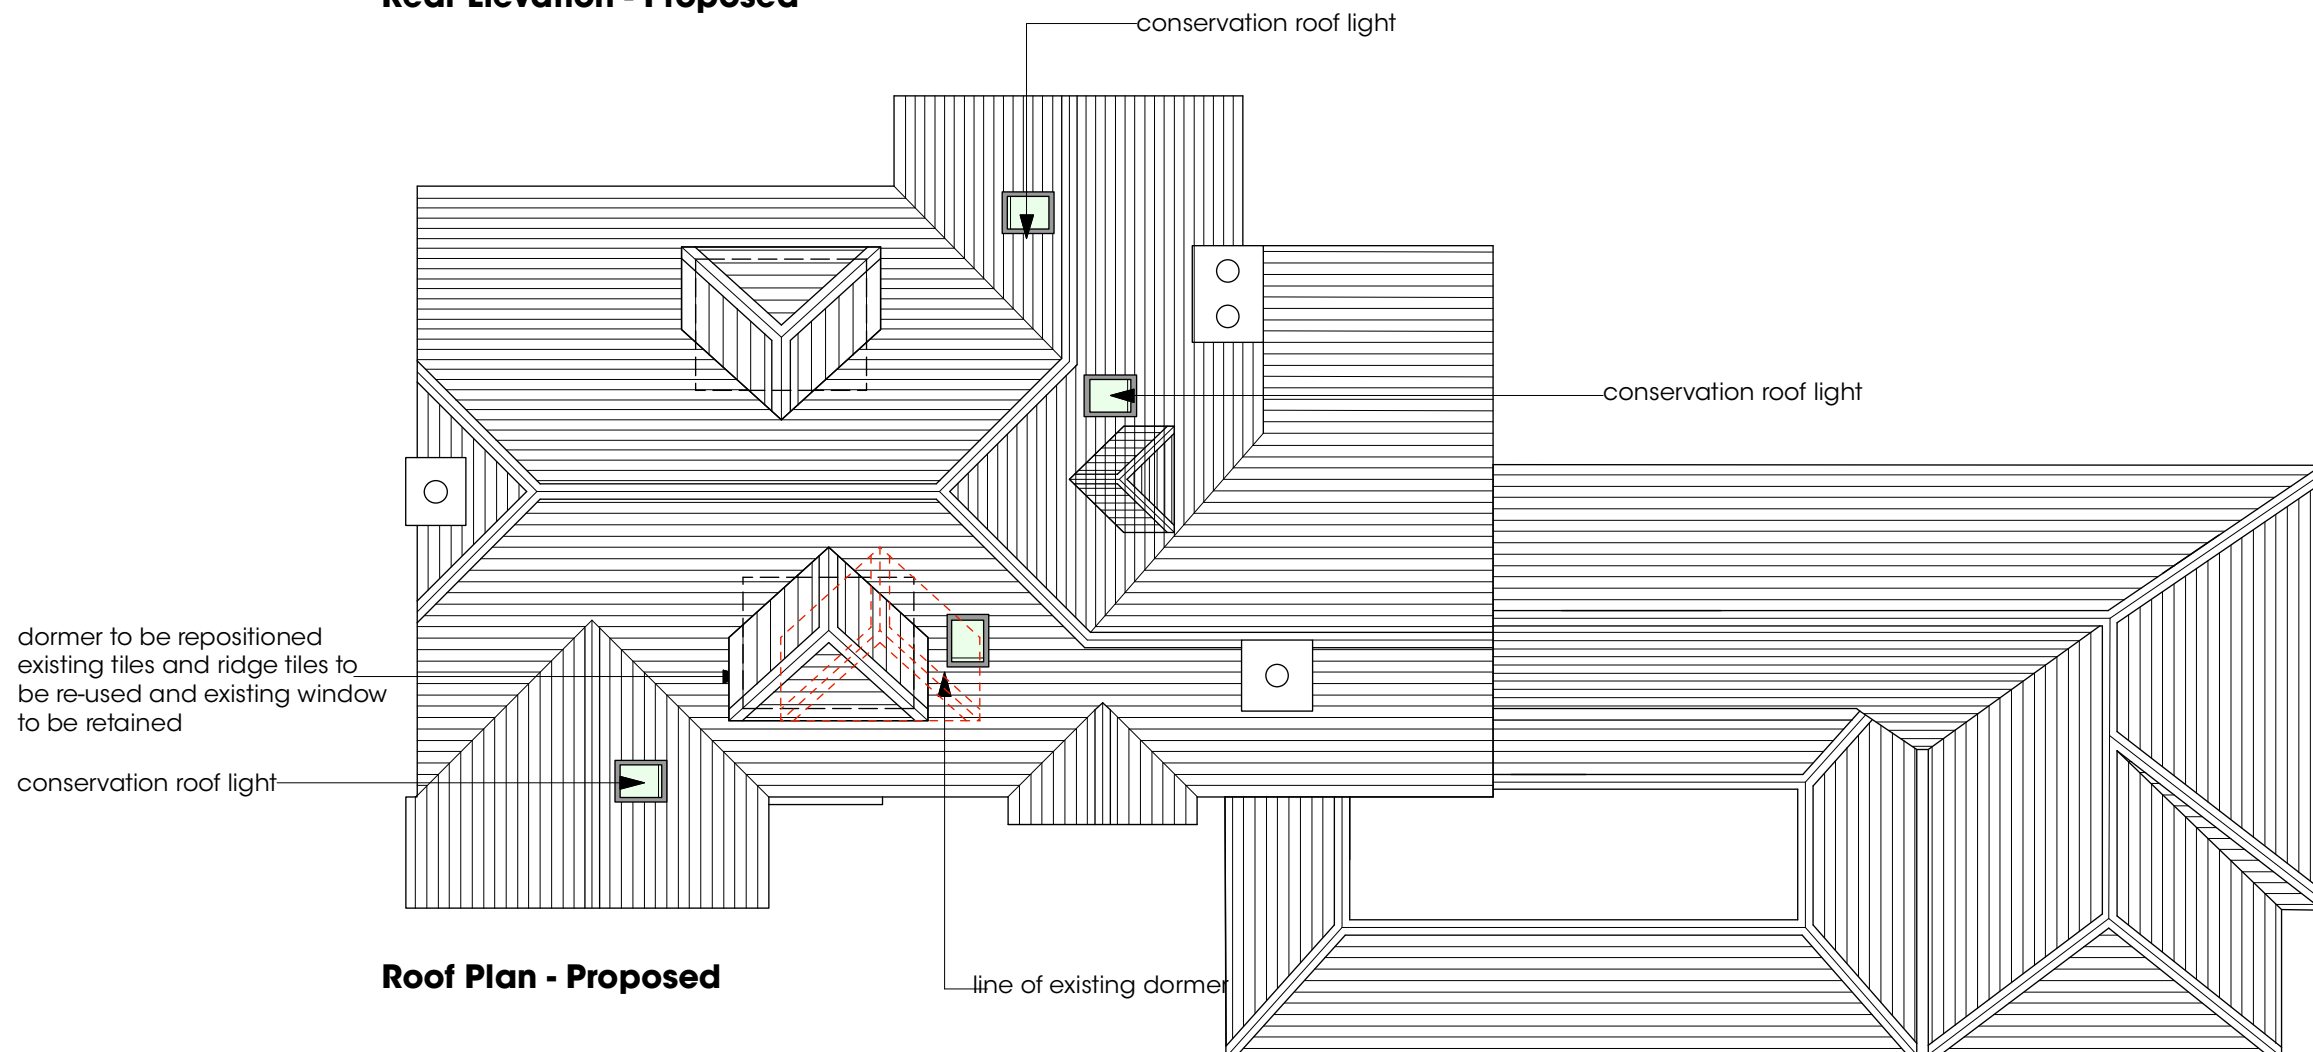

Roof Plan - Proposed

notes

use figured dimensions only.
copyright of design and drawing reserved.
all dimensions must be confirmed on site
prior
to any construction work being undertaken
setting out to be approved before
fabrication.
* indicates site dimension.
** indicates a critical dimension.

revision

A - May 22 - roof light repositioned

dnkdesign

client	Mr & Mrs Sorsky		
project	The Close Barnet Lane N20 8AP		
title	Proposed Rear Elevation & Roof Plan		
drawing N°	SO02.51	rev	A
drawn by	nh	date	April 21
scale	1:50 @ A3		

interior design consultants
18 burard road london nw6 1db
t 020 7813 2945 f 020 7813 0609
e info@dnkdesign.co.uk