


PROPOSED FIRST FLOOR PLAN
 (scale 1:50)

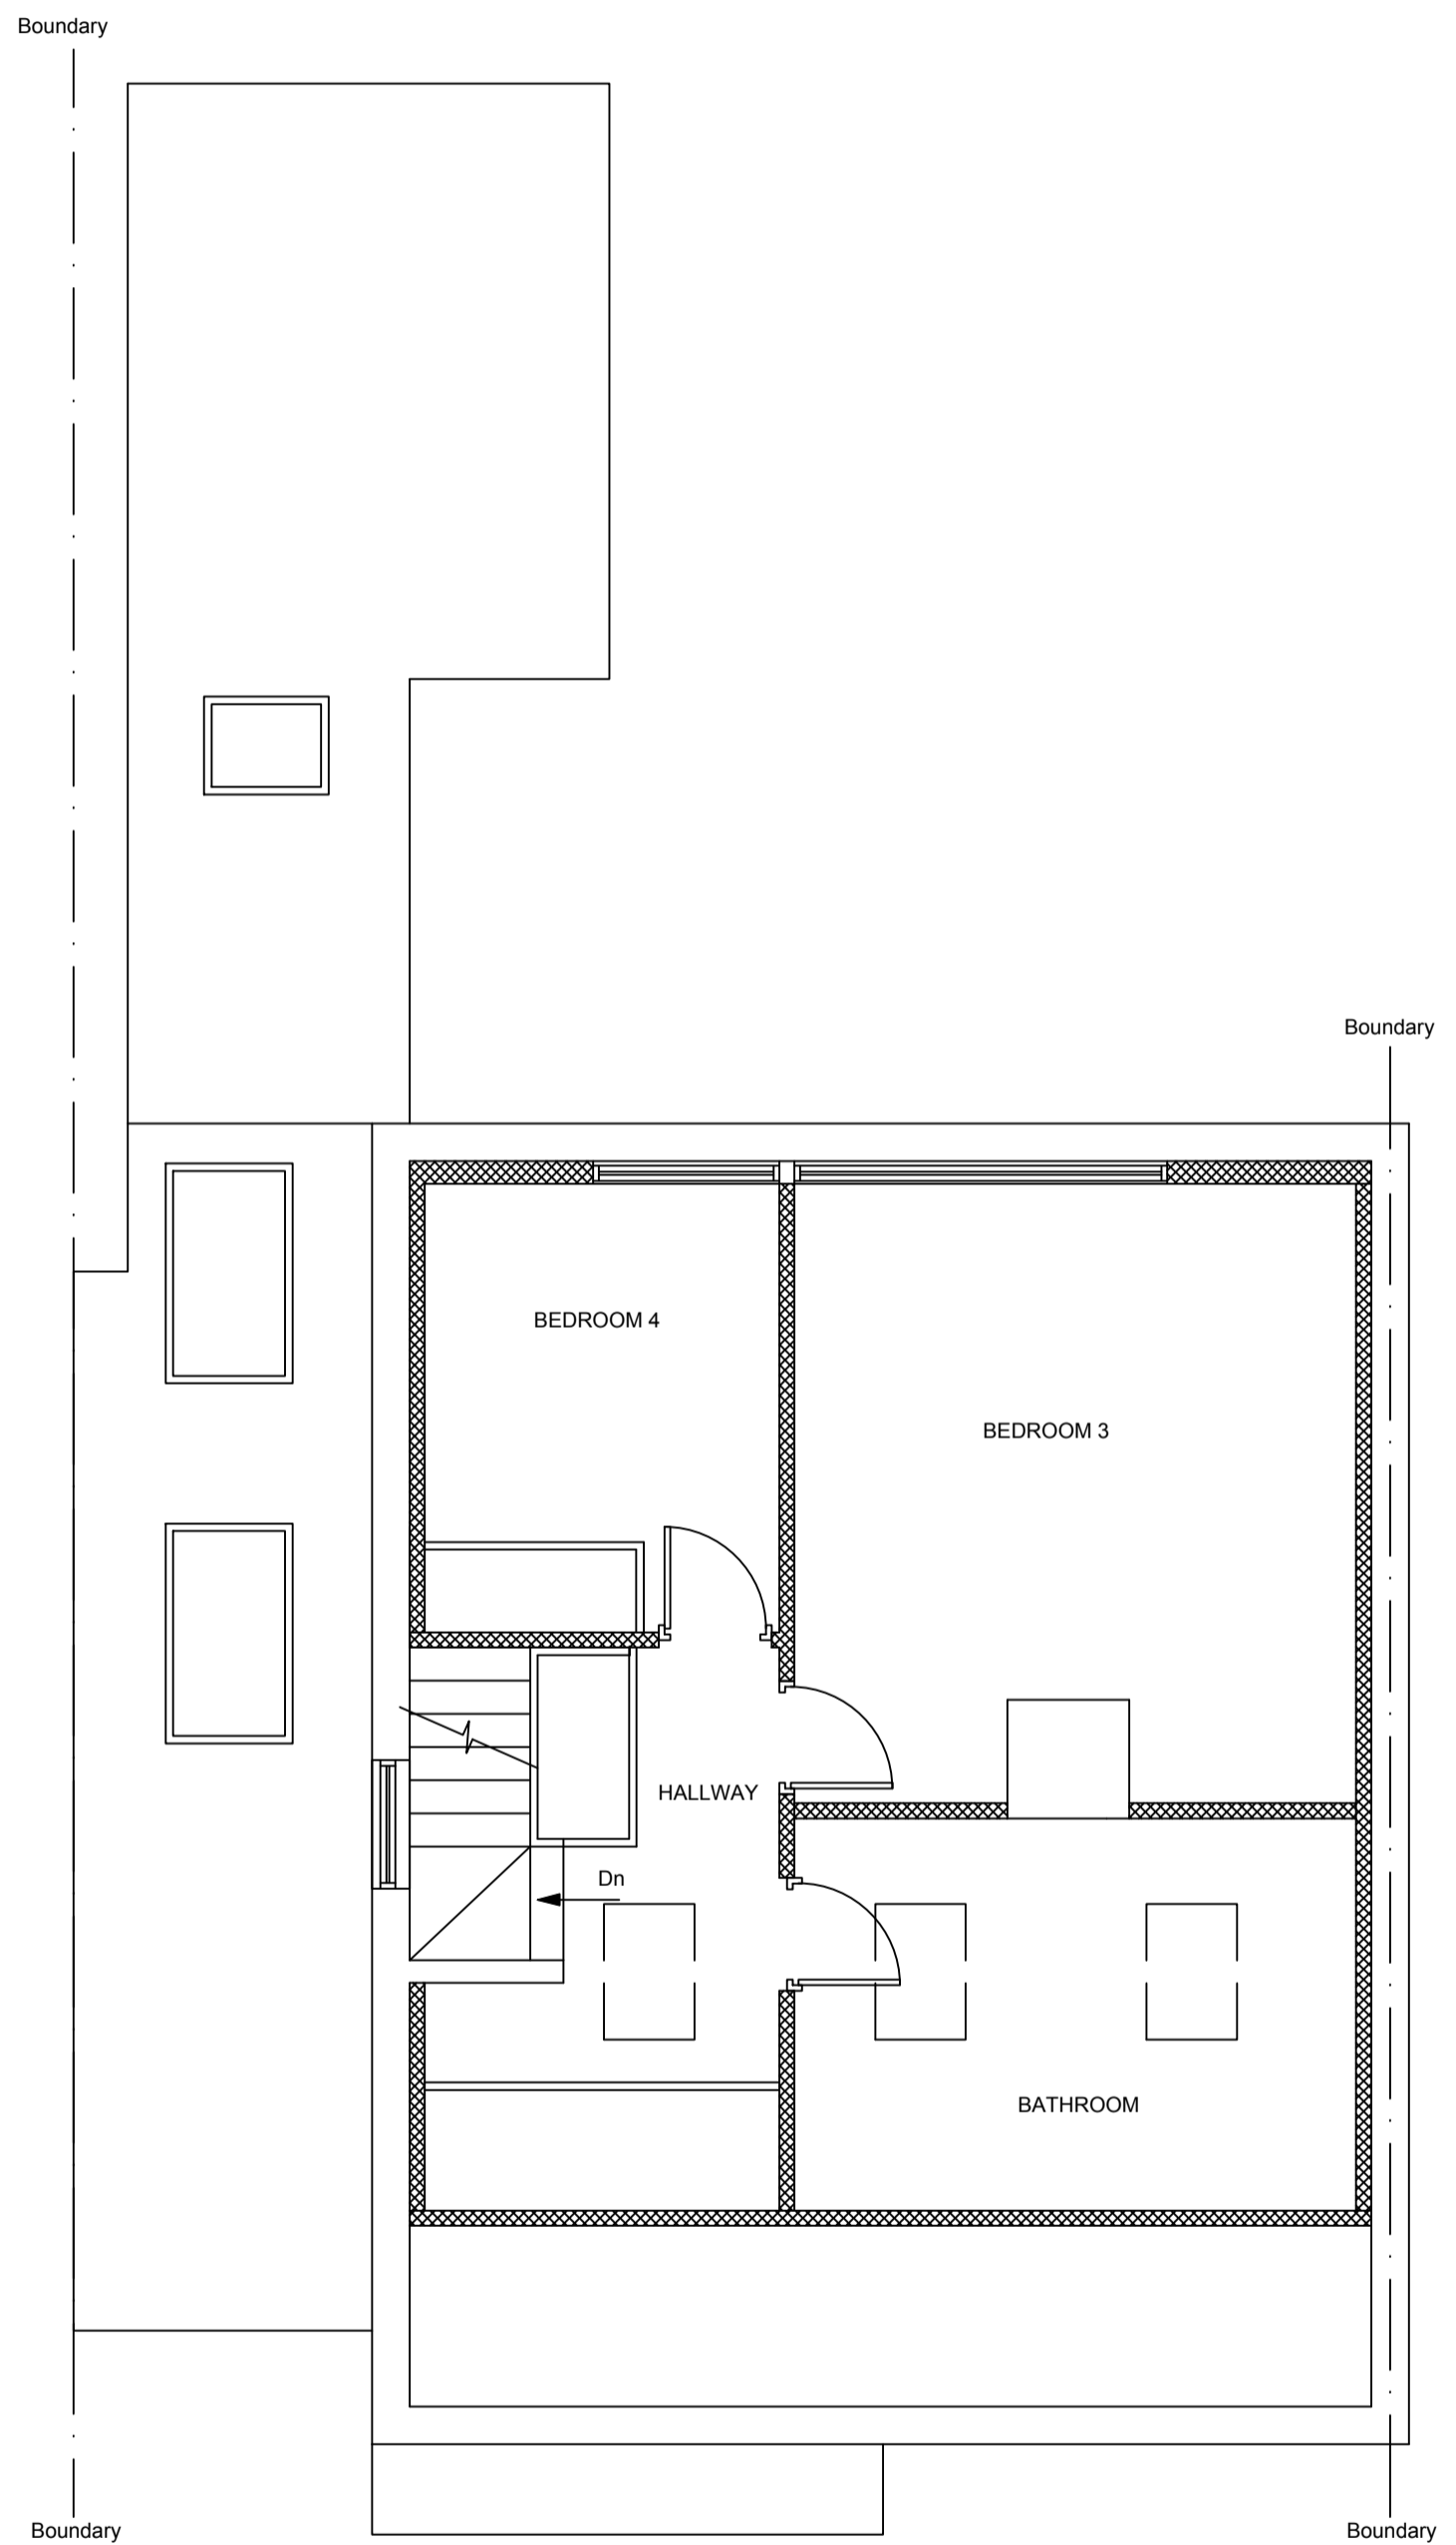

PROPOSED LOFT PLAN
 (scale 1:50)

ADDRESS	82 BLAGDON ROAD, NEW MALDEN, GREATER LONDON KT3 4AL			
PROJECT	LOFT CONVERSION			
SCALE	AS SHOWN	DWG NO	FPA101164	PAGE 02 OF 02
DRAWN	K. MILLER	DATE	MARCH-2022	

THESE DRAWINGS ARE PRODUCED TO OBTAIN PLANNING AND BUILDING REGULATIONS APPROVAL ONLY AND COPYRIGHT OF THE DESIGNER, ALL DIMENSION TO BE CHECKED ON SITE.