

LINEAR SCALE 1:50 & 1:100
 1:50 0 1 2 3 4 5 6 7 8 9 10m
 5m

10m
 9
 8
 7
 6
 5
 4
 3
 2
 1
 0
 1:100
 1:50




EXISTING FRONT ELEVATION
 (scale 1:100)




EXISTING ADJ. SIDE ELEVATION
 (scale 1:100)




EXISTING ADJ. SIDE ELEVATION
 (scale 1:100)

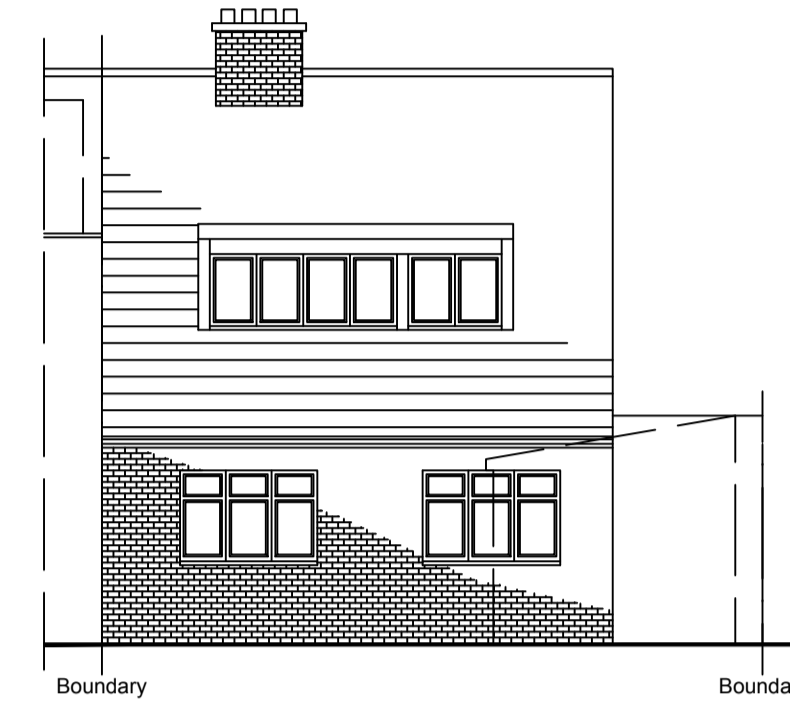


EXISTING REAR ELEVATION
 (scale 1:100)

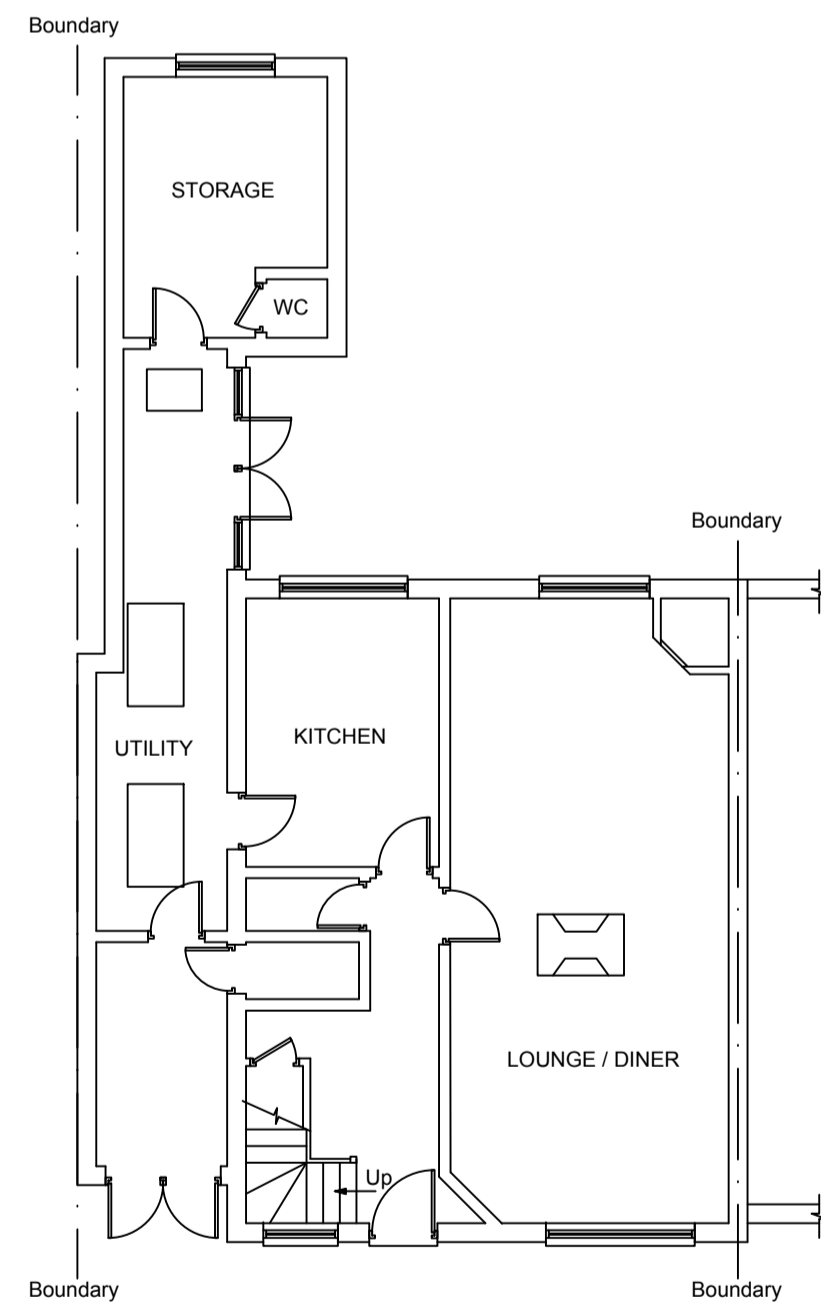


EXISTING GROUND FLOOR PLAN
 (scale 1:100)

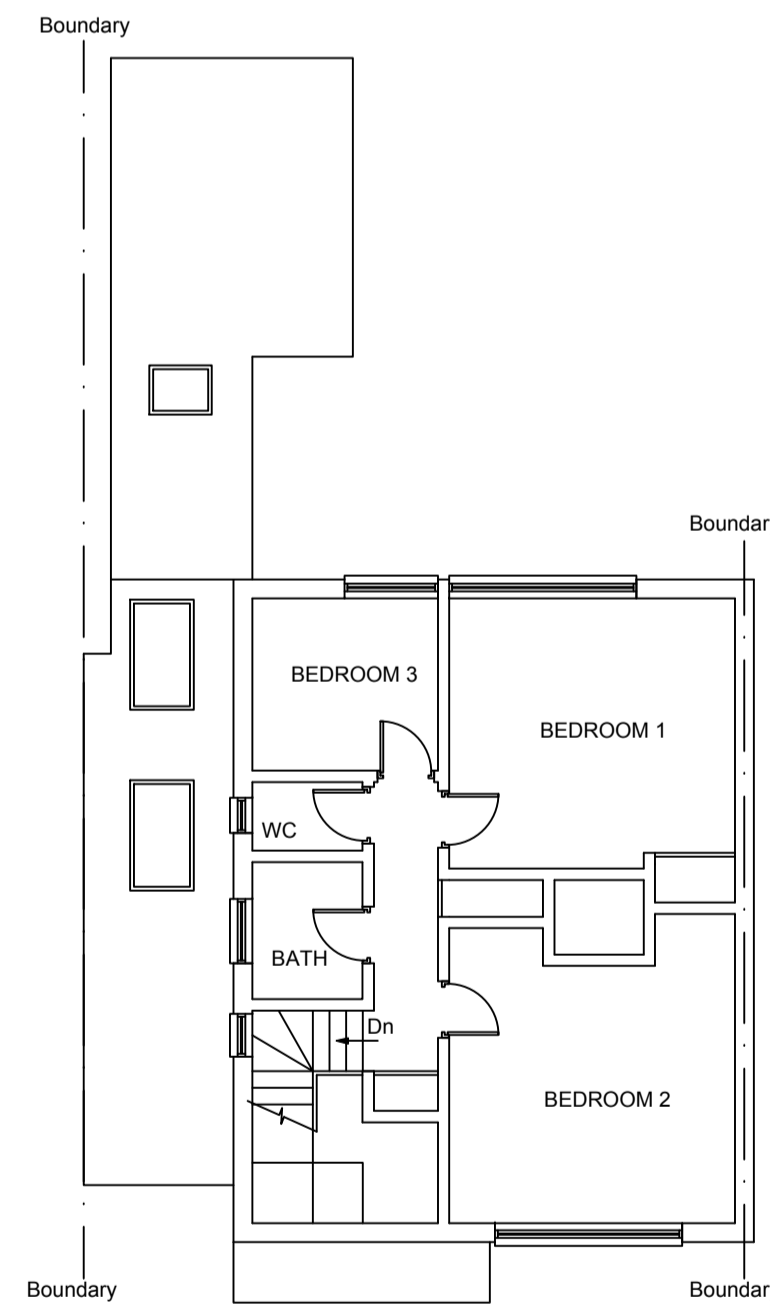

EXISTING FIRST FLOOR PLAN
 (scale 1:100)

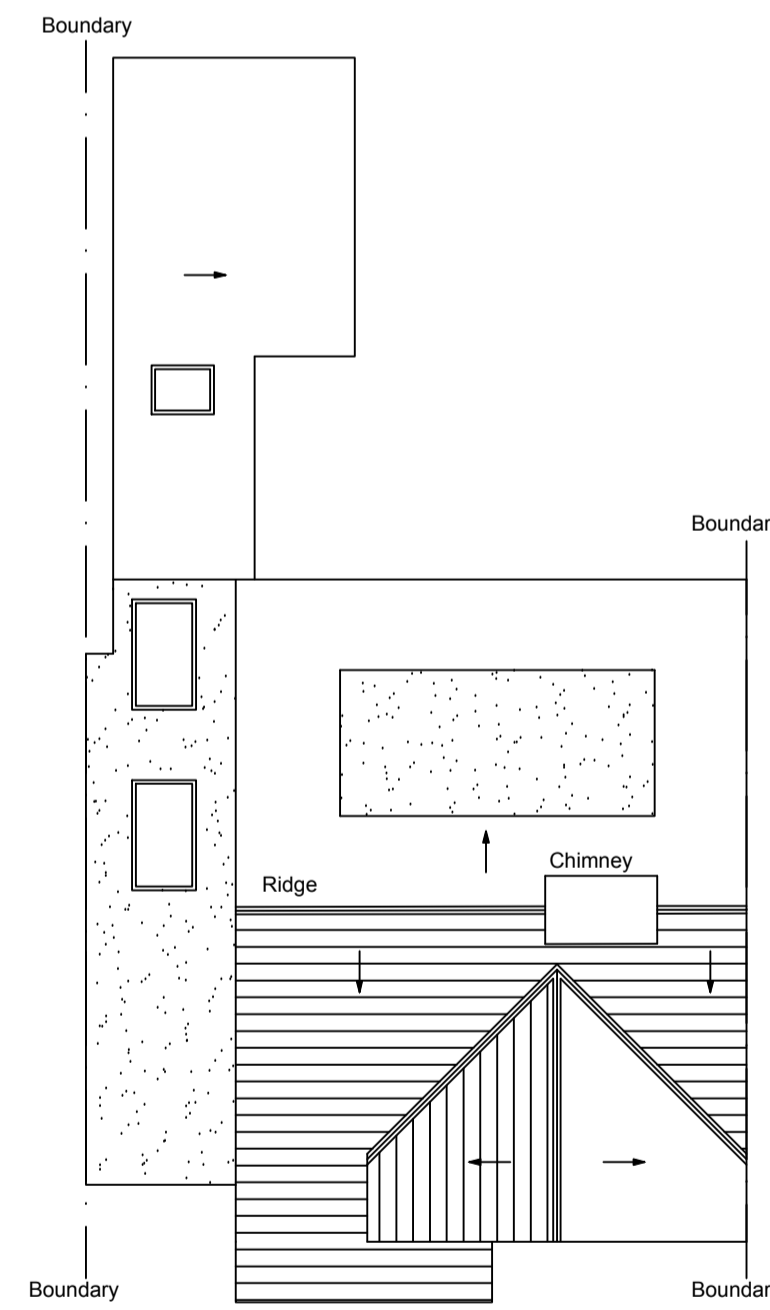

EXISTING ROOF PLAN
 (scale 1:100)

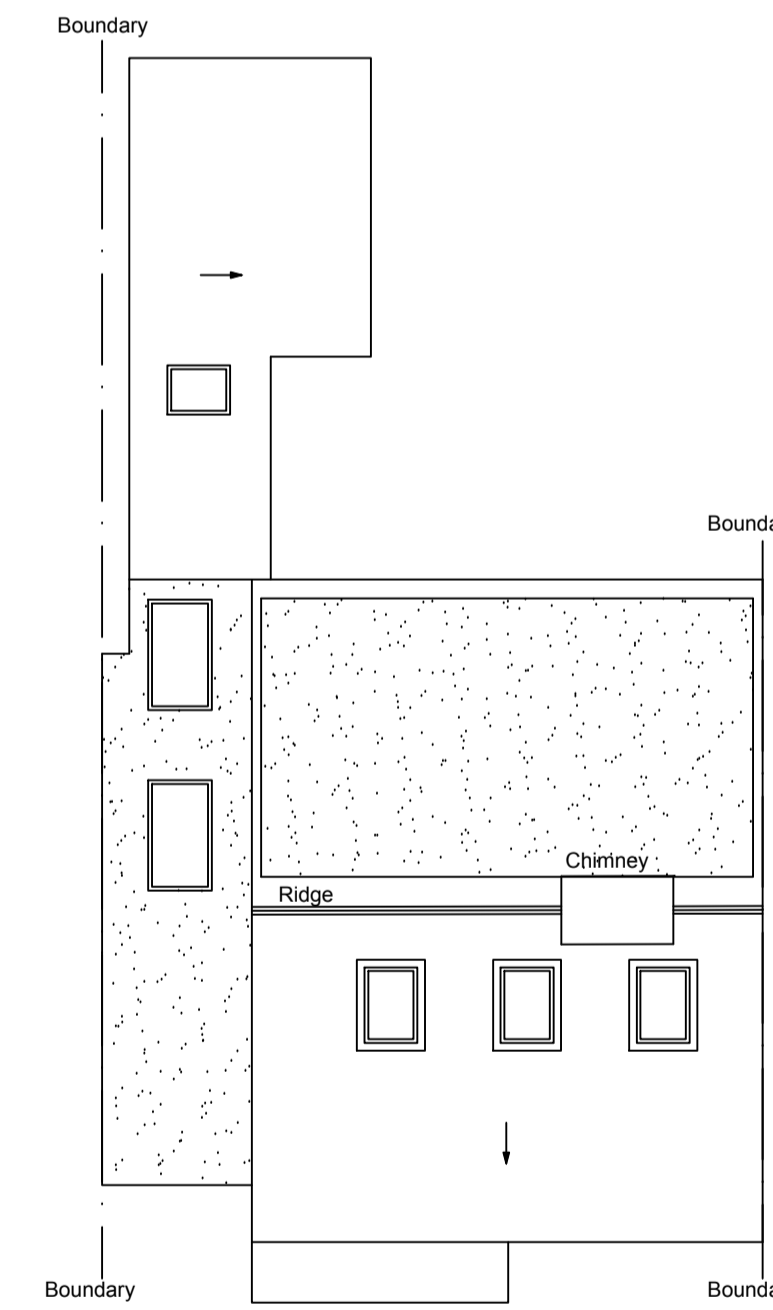

PROPOSED ROOF PLAN
 (scale 1:100)

ADDRESS
 82 BLAGDON ROAD,
 NEW MALDEN,
 GREATER LONDON
 KT3 4AL

PROJECT
 LOFT CONVERSION

DRAWN	SCALE	DWG NO	PAGE	REV	D
K. MILLER	AS SHOWN	FPA101164	01		
DATE	MARCH-2022				

THESE DRAWINGS ARE PRODUCED TO OBTAIN PLANNING AND BUILDING REGULATIONS APPROVAL ONLY AND COPYRIGHT OF THE DESIGNER, ALL DIMENSION TO BE CHECKED ON SITE.