



**PROPOSED SITE PLAN**  
scale 1:200

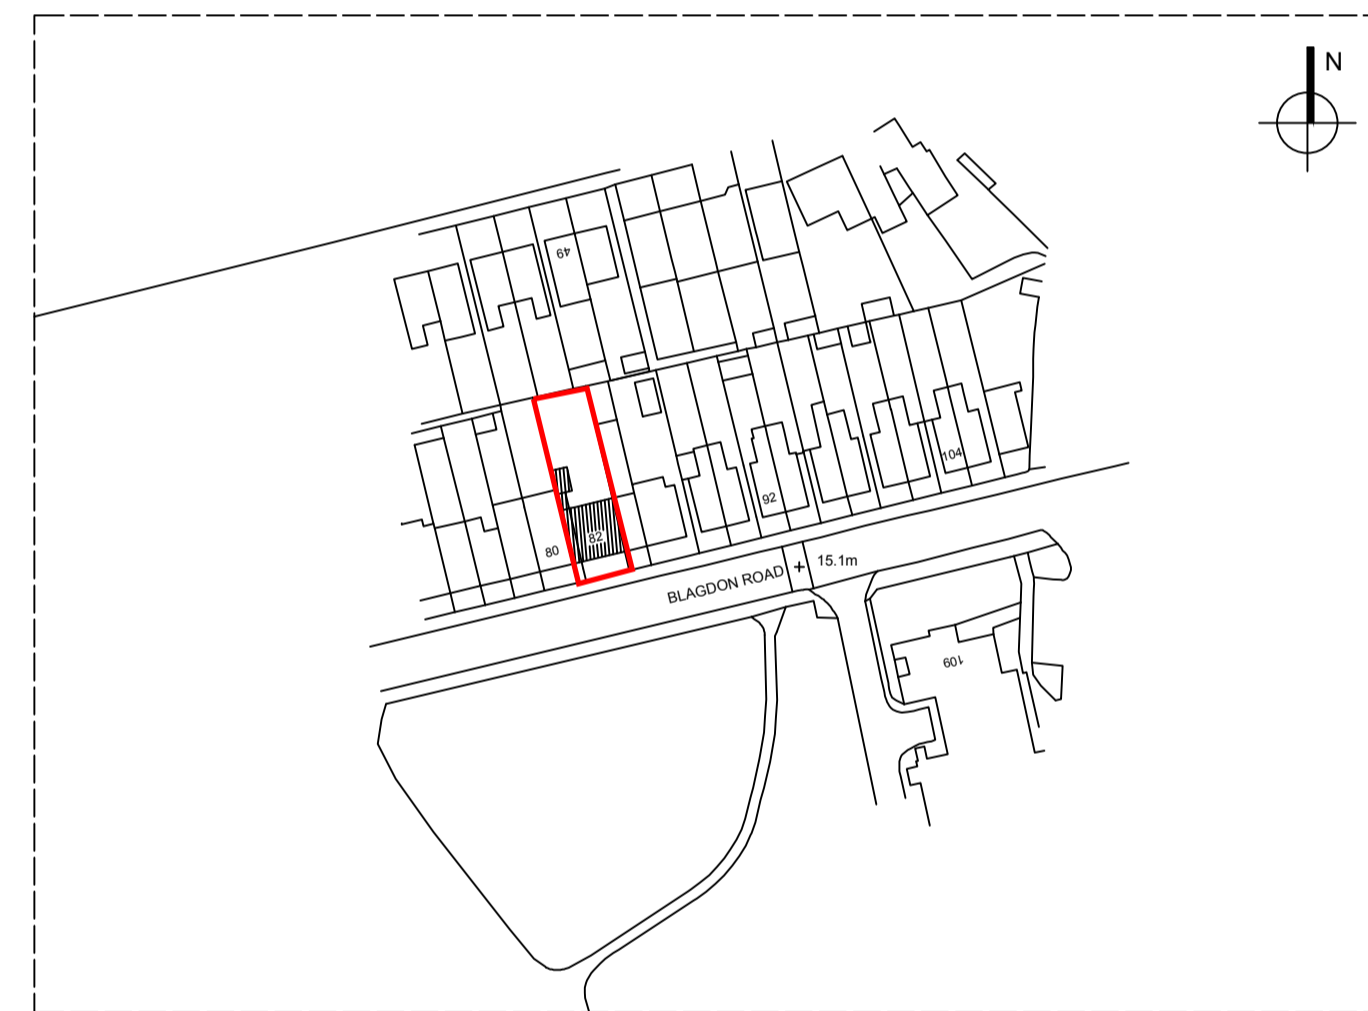

**LOCATION PLAN**  
scale 1:1250

Crown Copyright All Rights Reserved Licence Number 0100031673

 

ADDRESS	82 BLAGDON ROAD, NEW MALDEN, GREATER LONDON KT3 4AL			
PROJECT	LOFT CONVERSION			
DRAWN	SCALE	DWG NO	PAGE	REV
K. MILLER	AS SHOWN	FPA101164	04	D
DATE	MARCH-2022			

THESE DRAWINGS ARE PRODUCED TO OBTAIN PLANNING AND BUILDING REGULATIONS APPROVAL ONLY AND COPYWRITE OF THE DESIGNER, ALL DIMENSION TO BE CHECKED ON SITE.