






EXISTING FRONT ELEVATION
Escale 1:100 @ A3

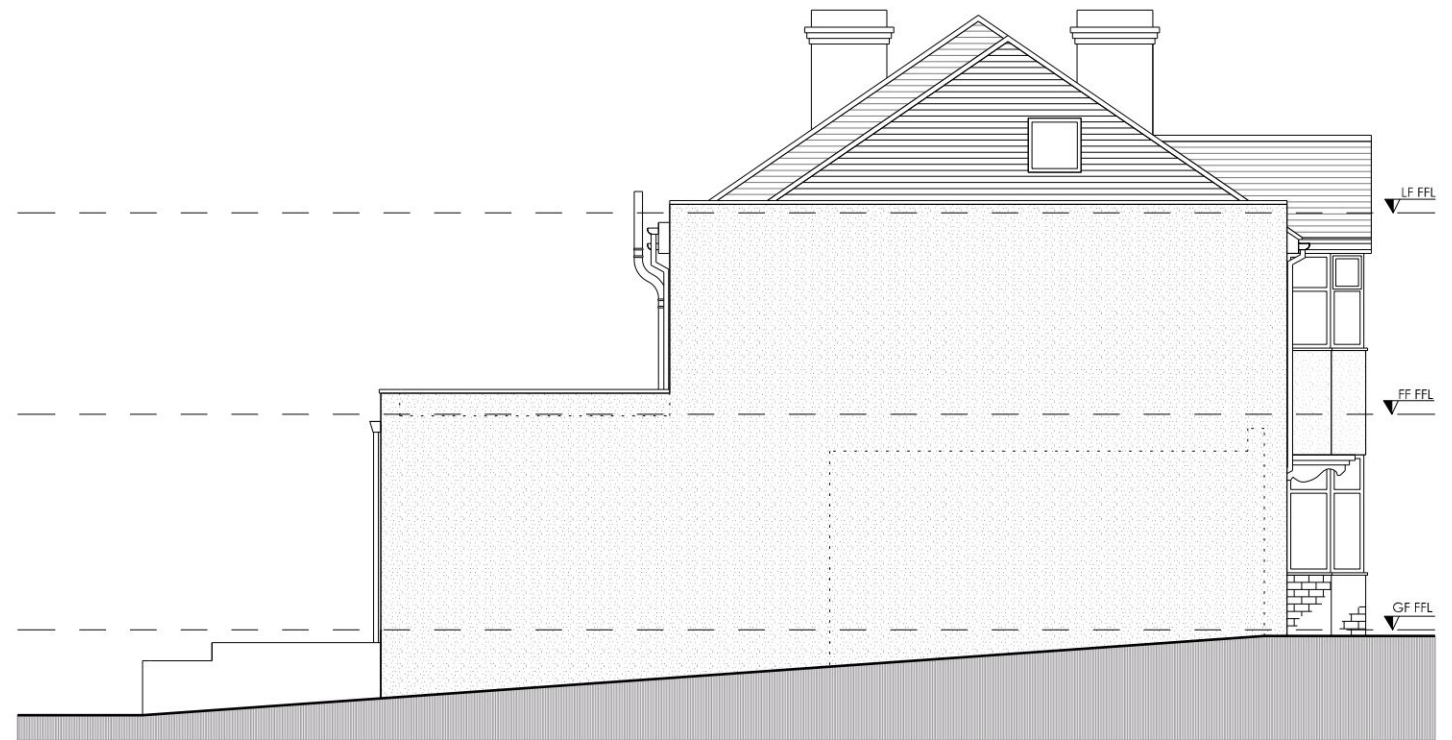

EXISTING SOUTH ELEVATION
Escale 1:100 @ A3

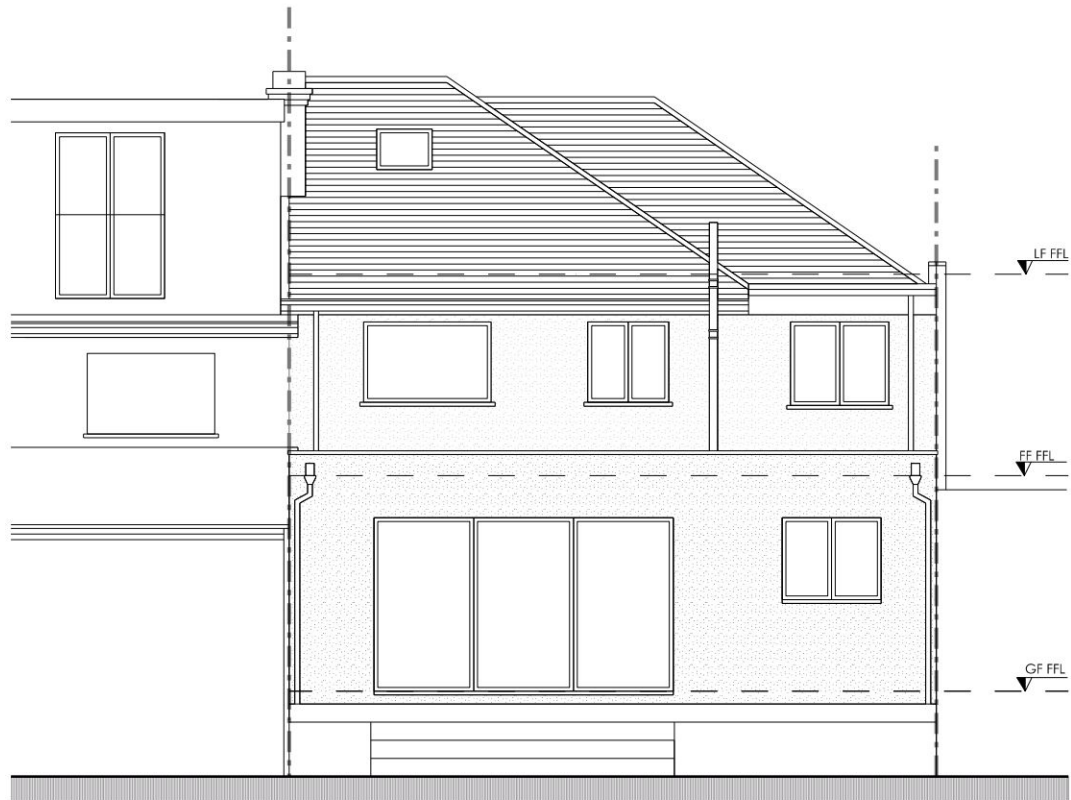

EXISTING REAR ELEVATION
Escale 1:100 @ A3

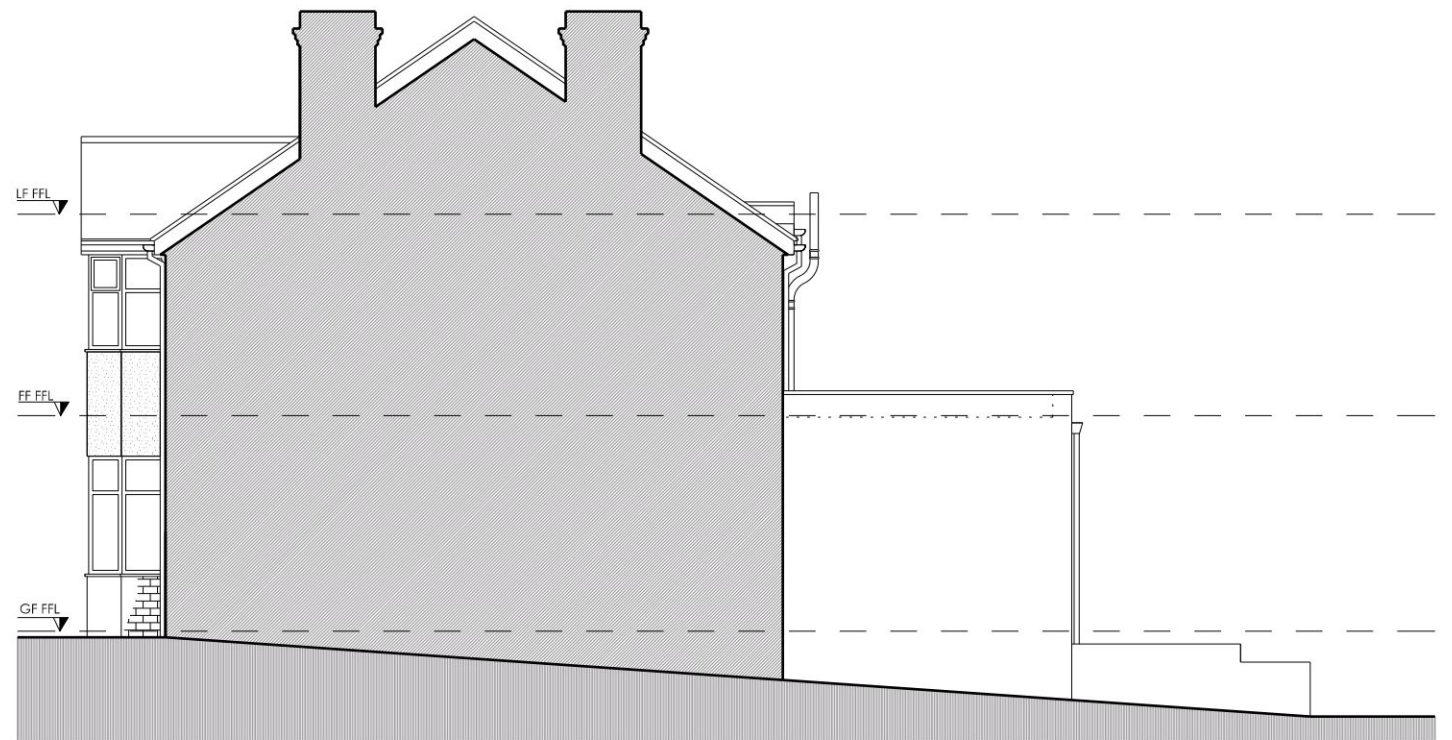

EXISTING NORTH ELEVATION
Escale 1:100 @ A3

LOCATION
15 Chumleigh Walk, Kingston - KT5 8BW

JOB DESCRIPTION
Loft extension

DRAWING TITLE
Existing elevations

SCALE
1:100 @ A3

NORTH

Metre Squared
Architecture
Kingston Upon Thames
SURREY

IMPORTANT:
Do not scale from this drawing. Use figured dimension only. All dimensions to be checked on site. Any errors or omissions must be reported to the principal designer.

1:50 Metres
Feet



1:100 Metres
Feet



DRAWING No
004

Rev.
C

T: 02034178399
T: 07570899101
www.metresq.co.uk

