



PROPOSED ROOF PLAN
Escale 1:100 @ A3

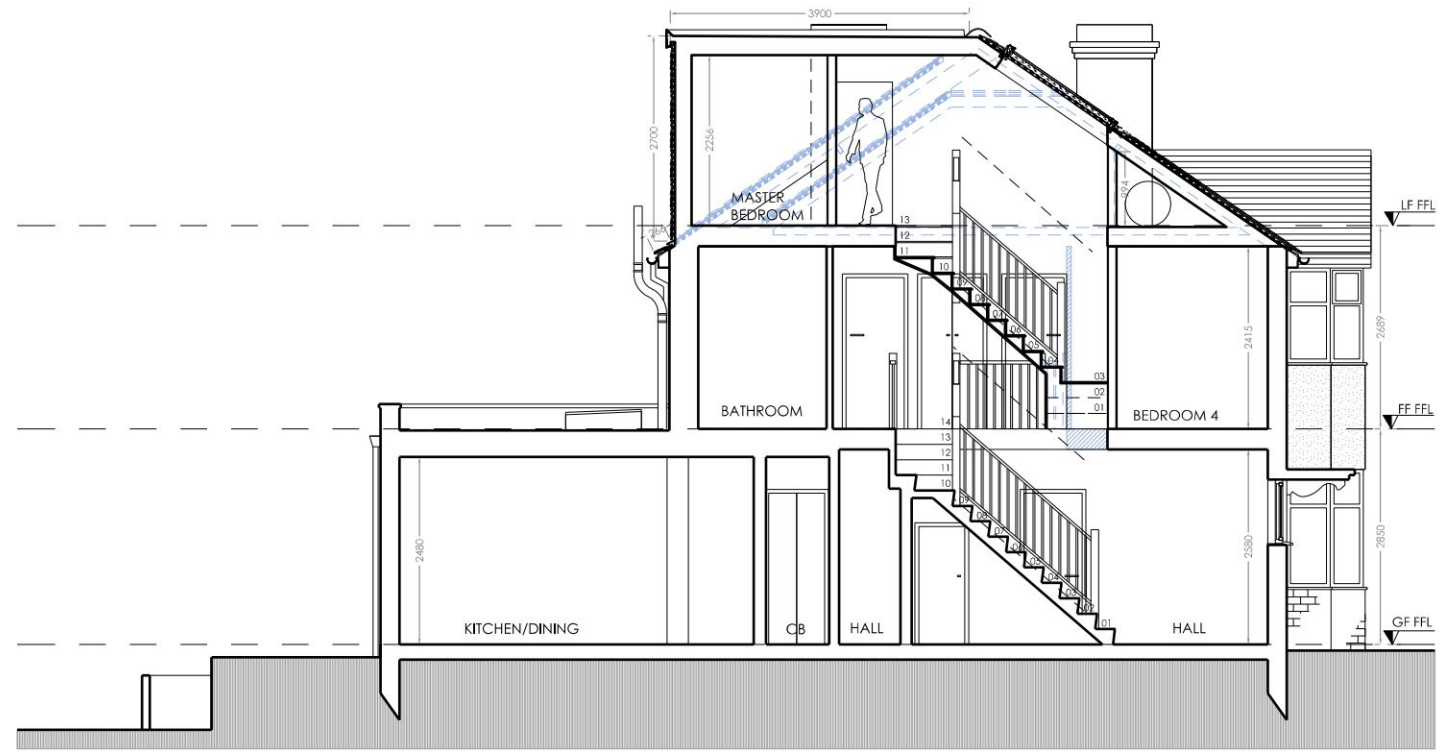

PROPOSED SECTION AA
Escale 1:100 @ A3

Grey hatch indicates head height below 1.8m

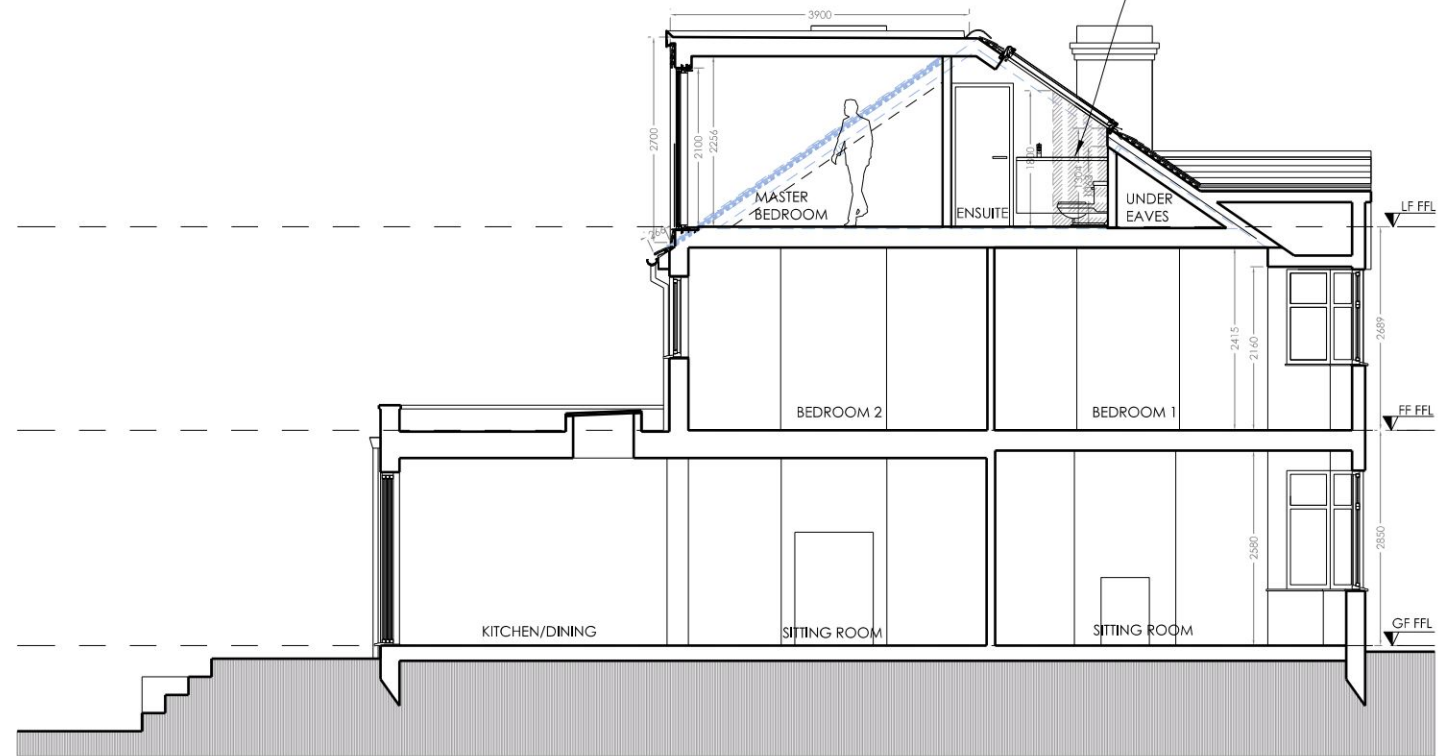

PROPOSED SECTION BB
Escale 1:100 @ A3

LOCATION
15 Chumleigh Walk, Kingston - KT5 8BW

JOB DESCRIPTION
Loft extension

DRAWING TITLE
Proposed roof plan and sections

SCALE
1:100 @ A3

NORTH

Metre Squared
Architecture
SURREY
Kingston Upon Thames
T: 02034178399
T: 07570899101
www.metresq.co.uk

IMPORTANT: Do not scale from this drawing. Use figured dimension only. All dimensions to be checked on site. Any errors or omissions must be reported to the principal designer.



Demolition

