



**EXISTING ROOF PLAN**  
Escale 1:100 @ A3

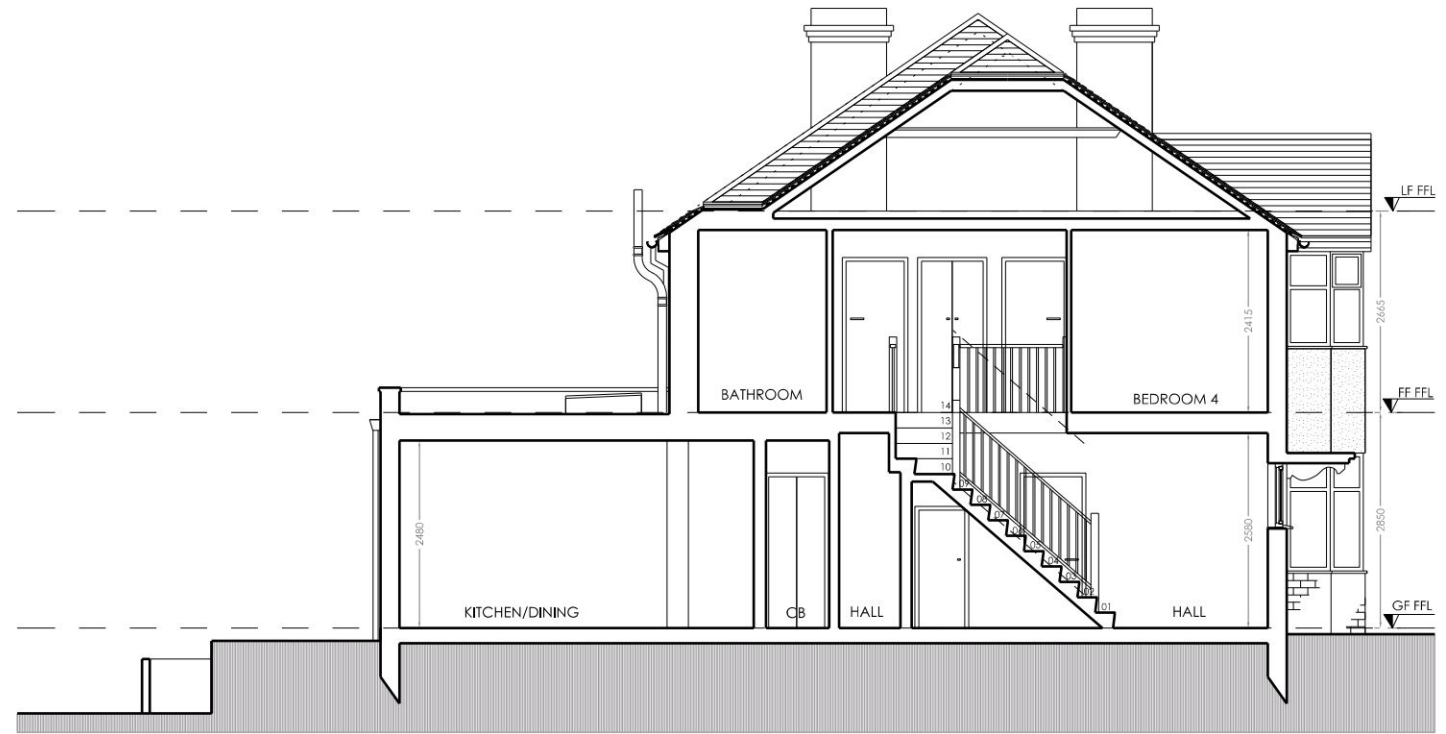

**EXISTING SECTION AA**  
Escale 1:100 @ A3

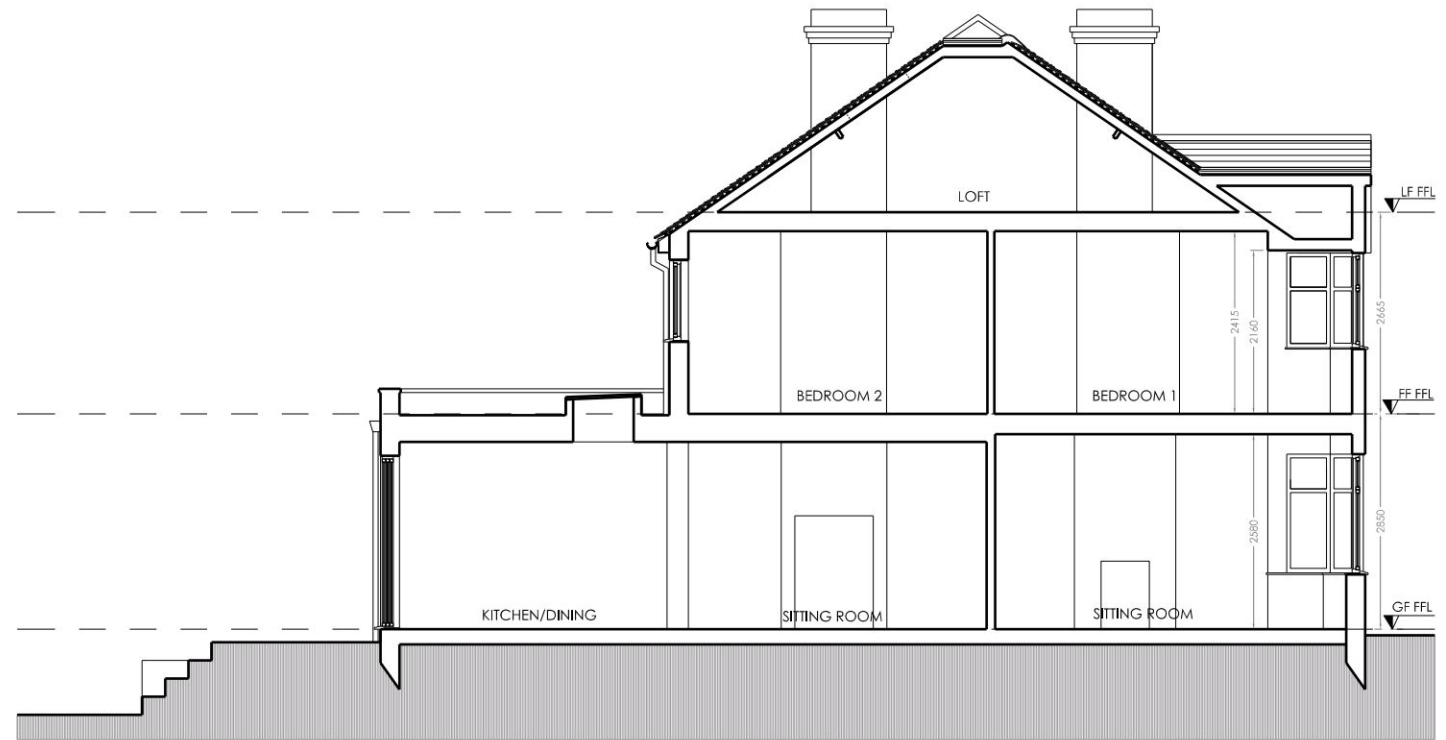

**EXISTING SECTION BB**  
Escale 1:100 @ A3

**LOCATION**  
15 Chumleigh Walk, Kingston - KT5 8BW

**JOB DESCRIPTION**  
Loft extension

**DRAWING TITLE**  
Existing roof plan and sections

**SCALE**  
1:100 @ A3


**NORTH**

**IMPORTANT:**  
Do not scale from this drawing. Use figured dimension only. All dimensions to be checked on site. Any errors or omissions must be reported to the principal designer.

1:50 Metres  
Feet




1:100 Metres  
Feet

 

**DRAWING No**  
003

**Rev.**  
C

 

**Metre Squared**  
Architecture  
Kingston Upon Thames  
SURREY  
T: 02034178399  
T: 07570899101  
www.metresq.co.uk

