




PROPOSED BLOCK PLAN

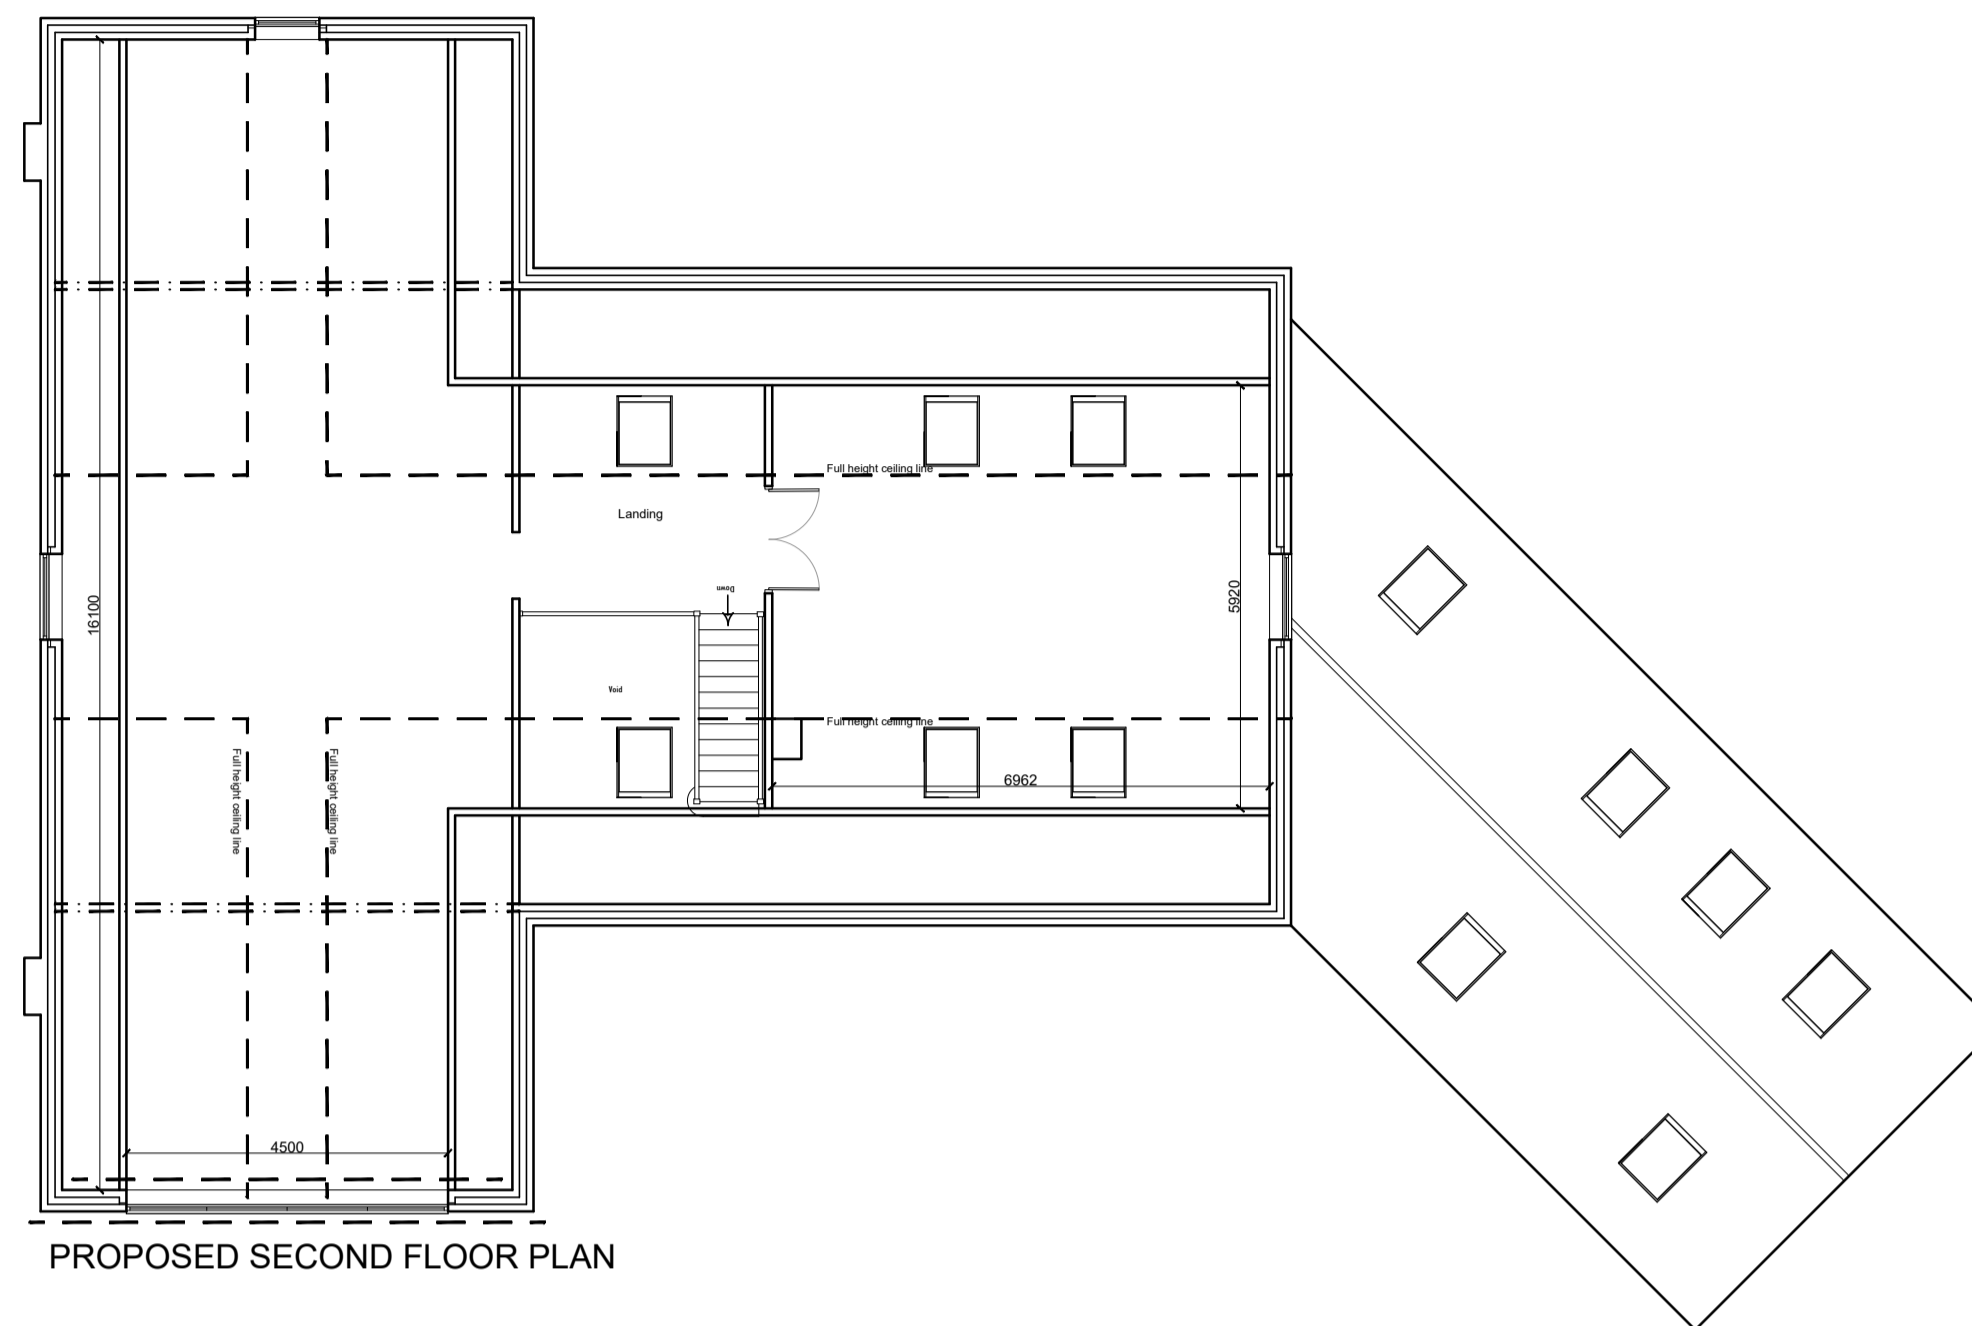


PROPOSED SECOND FLOOR PLAN

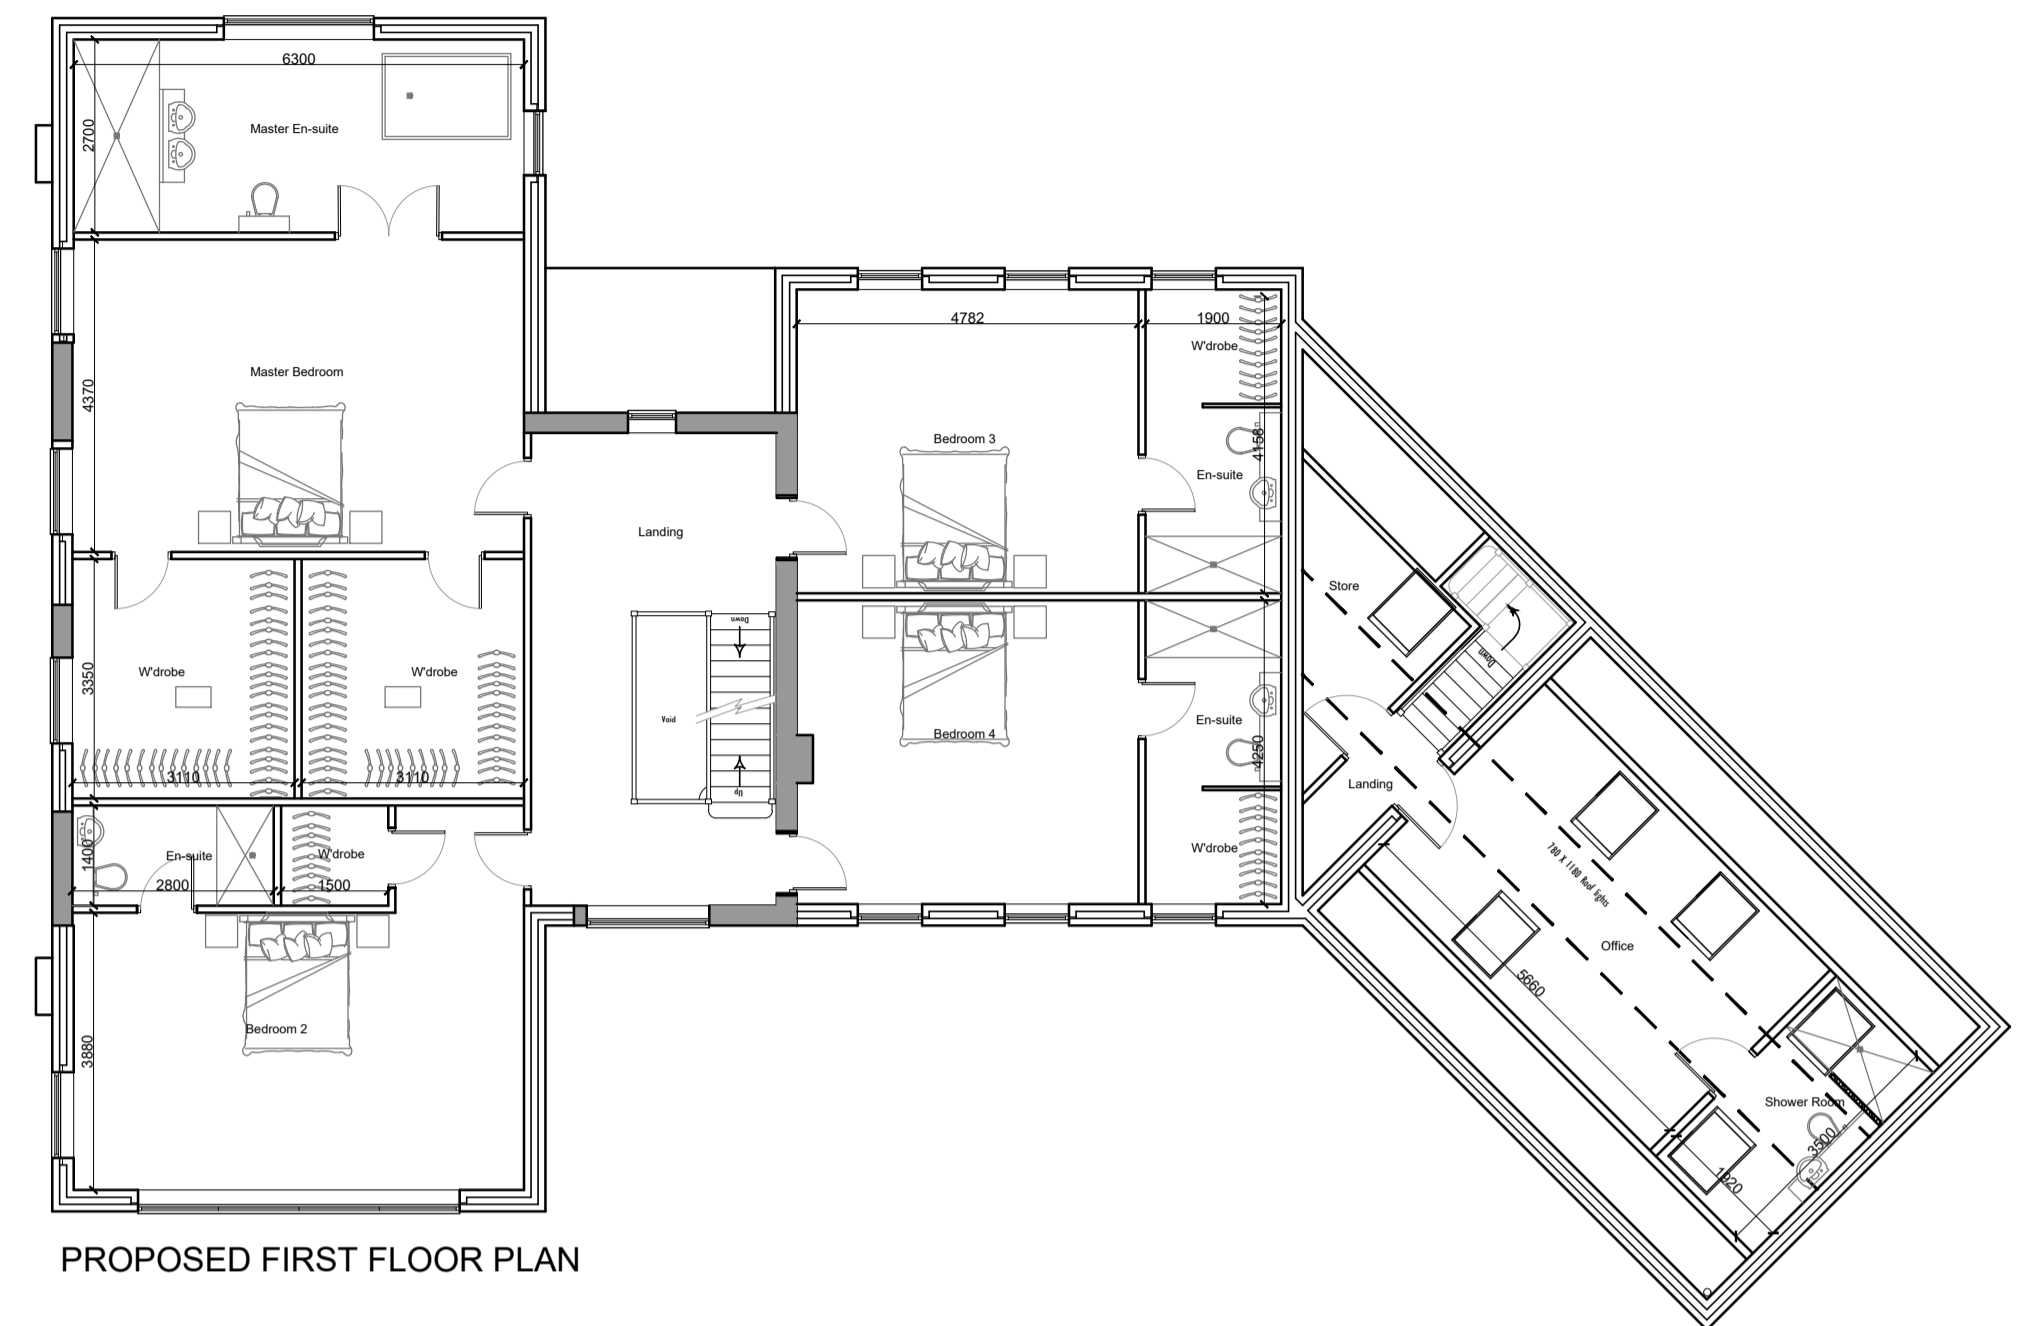


PROPOSED FIRST FLOOR PLAN

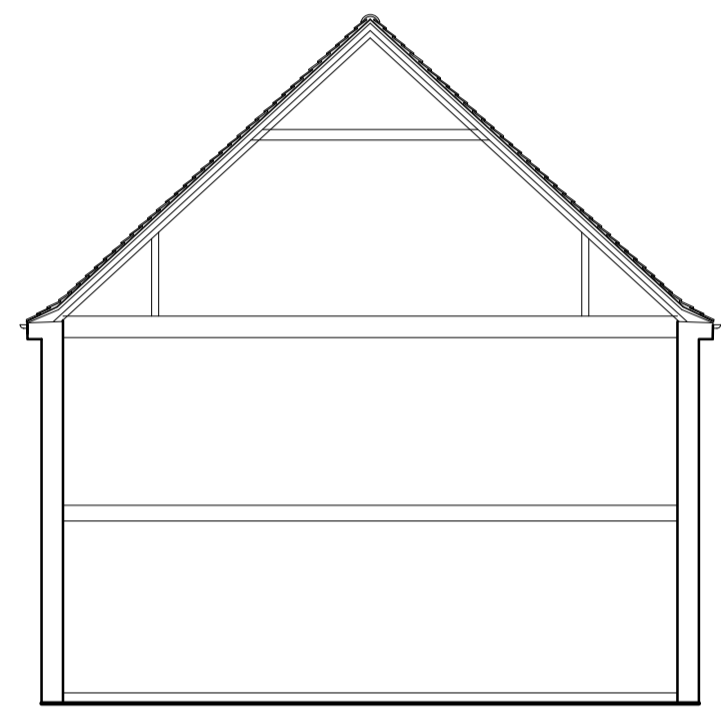

PROPOSED SIMPLE SECTION A-A

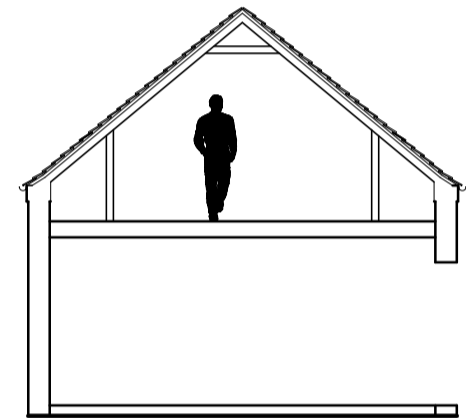


PROPOSED SIMPLE SECTION B-B

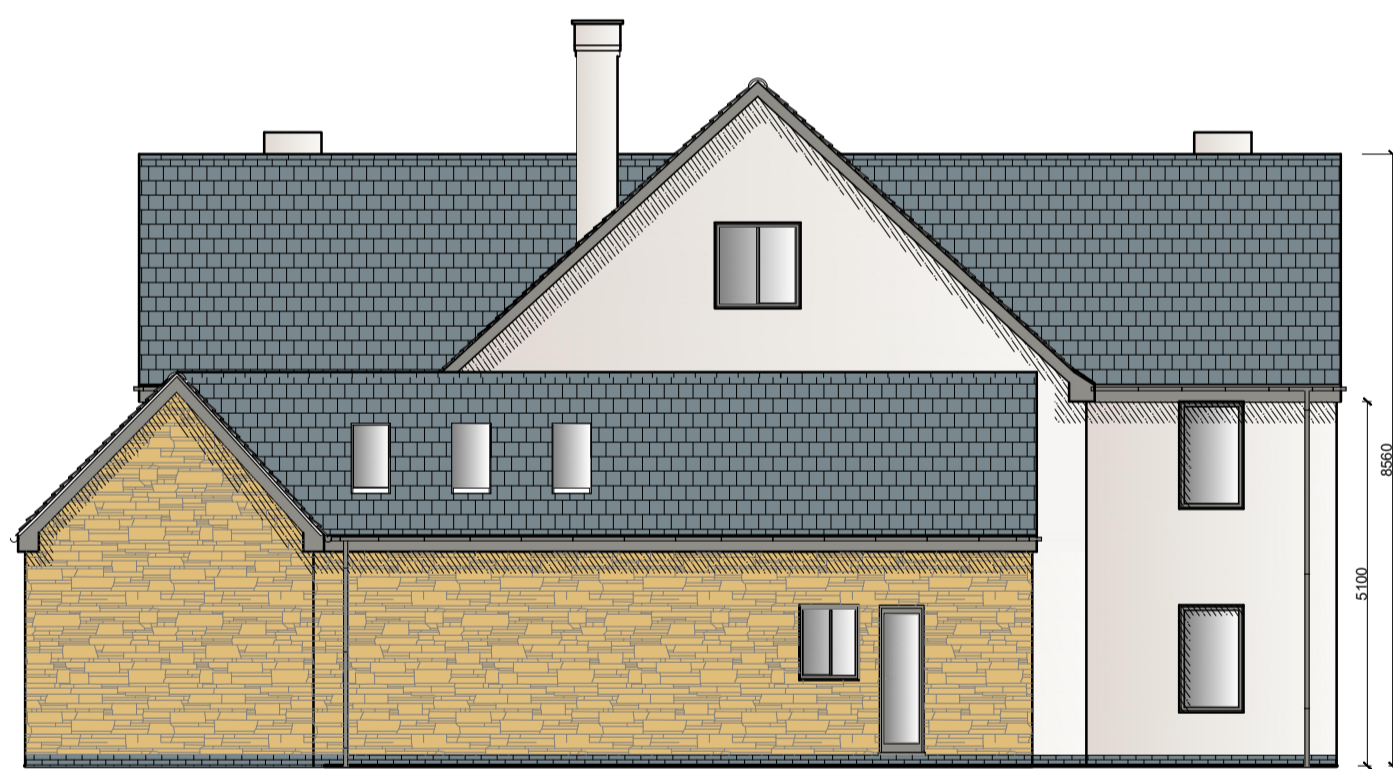

PROPOSED SIDE NORTH EAST ELEVATION



PROPOSED REAR NORTH WEST ELEVATION

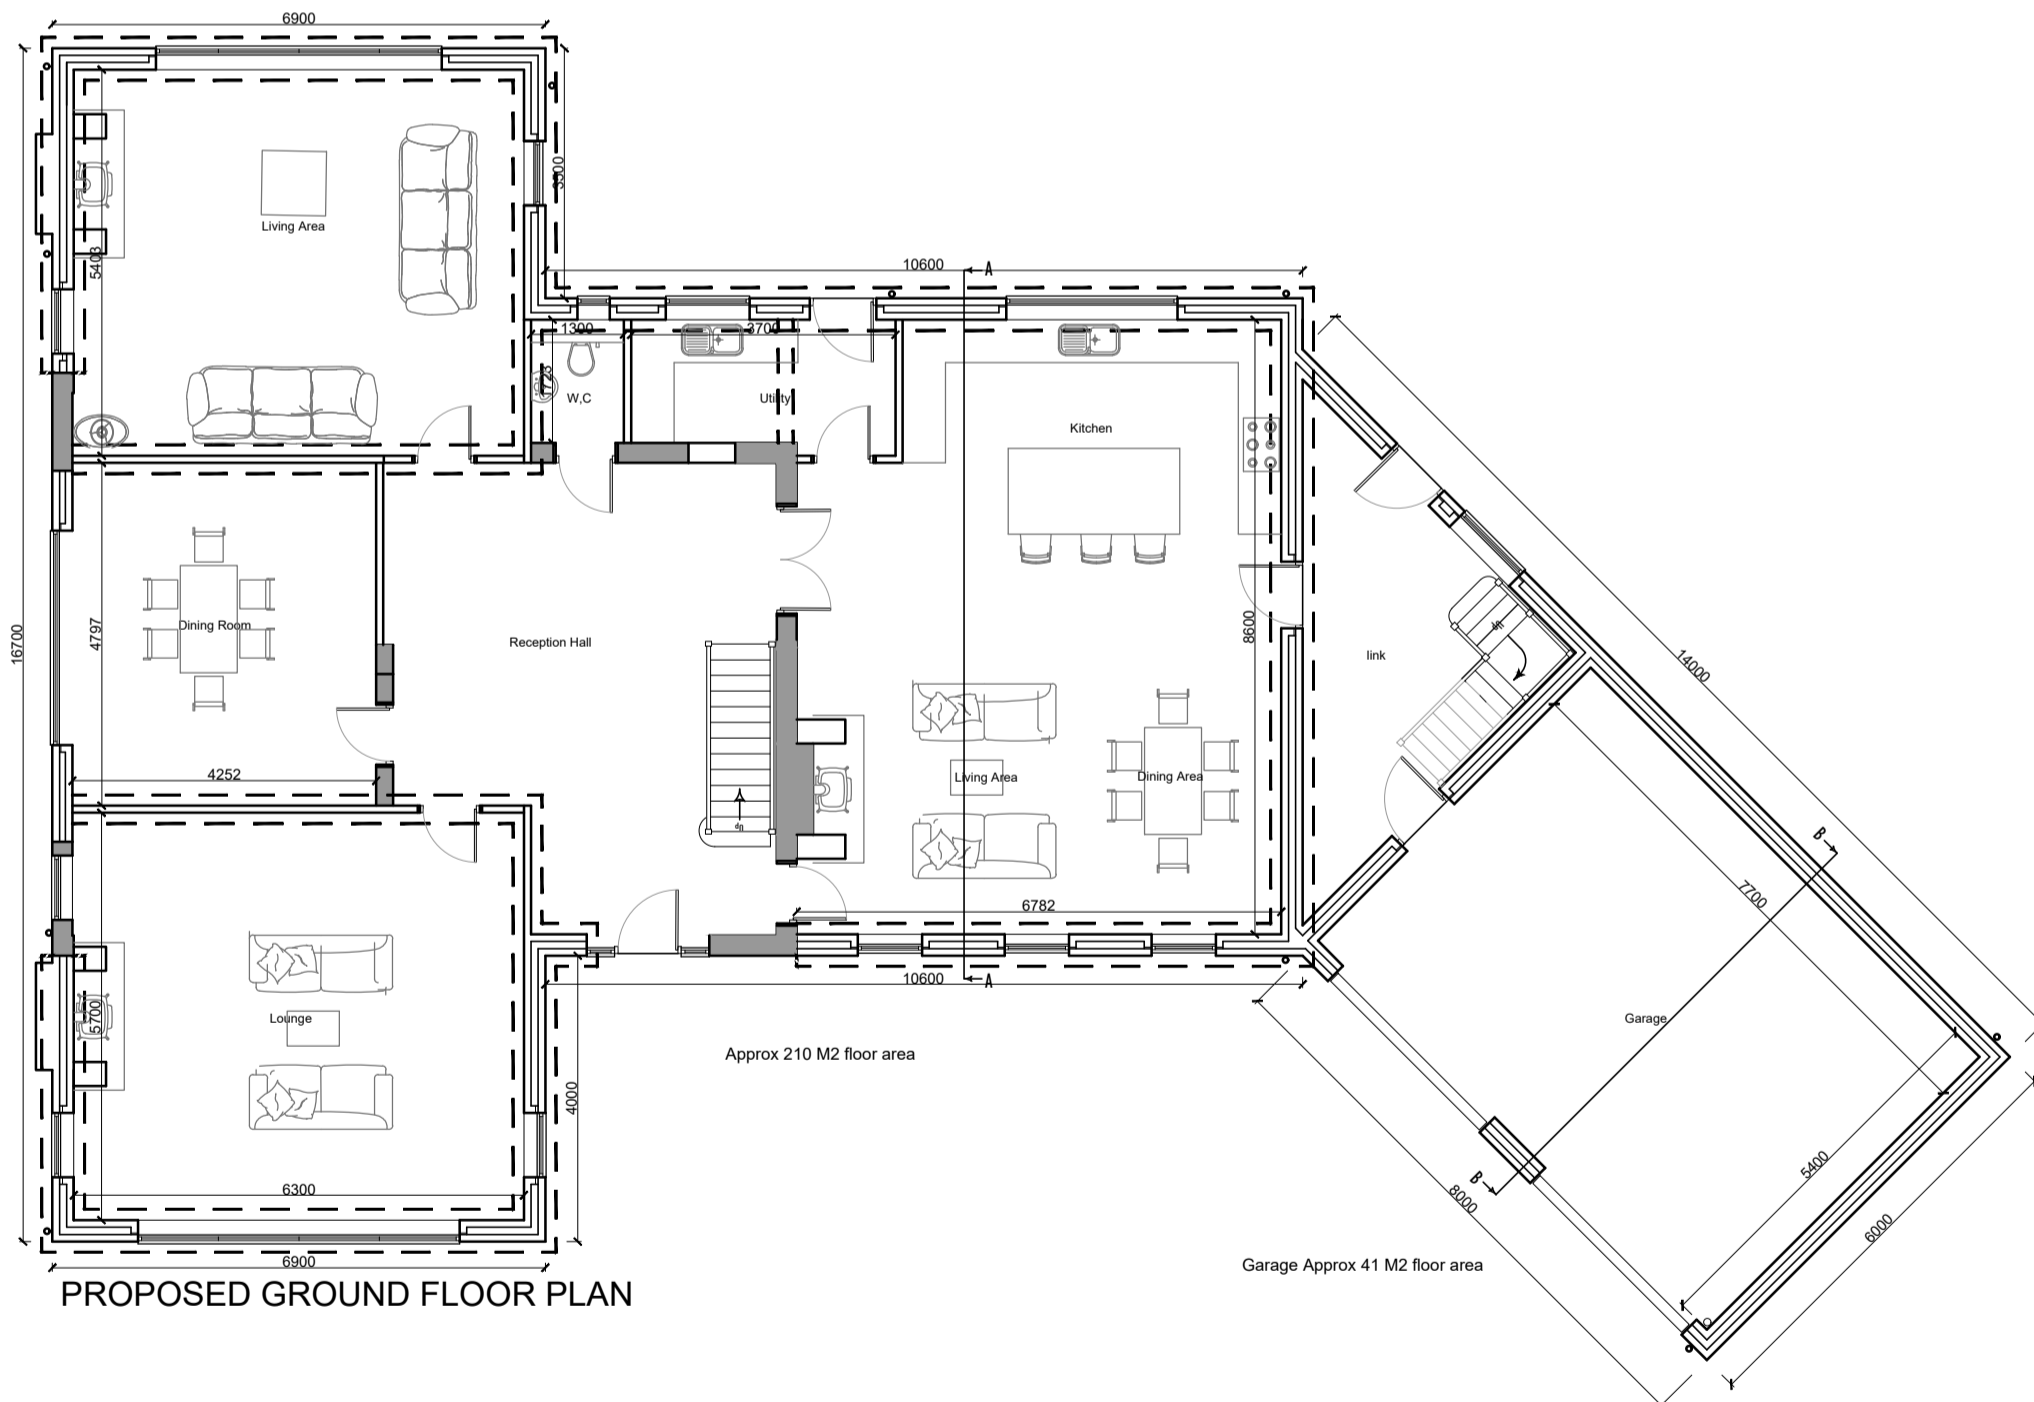


PROPOSED GROUND FLOOR PLAN



PROPOSED SIDE SOUTH WEST ELEVATION



PROPOSED FRONT SOUTH EAST ELEVATION

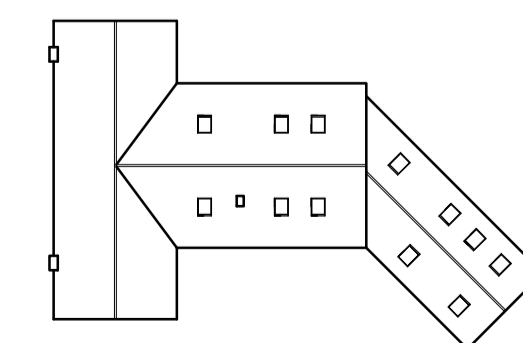

PROPOSED ROOF PLAN

Proposed Materials:  
 Walls: Smooth scraped render polar white, Bricks Forterra Southdown multi  
 Roof: Forticrete SLS slate grey  
 Windows/doors: Grey aluminium / upvc

NOTES:  
 DO NOT SCALE. ALL DIMENSIONS MUST BE CHECKED ON SITE.

Client: MRS & MRS D SMITH  
 Job Title: REMODEL OF EXISTING DWELLING  
 Drawing Title: PROPOSED SCHEME & BLOCK PLAN  
 Site Address: ALLEGANY SIBTHORP GARDENS CANWICK, LINCOLN LINCOLNSHIRE LN4 2RL  
 Scale: 1:100 Date: 03/12/21 Drawn By: SRW  
 Drawing No: 21 048 002 Revision:

PLAN-IT DESIGN  
 16c.01400231644  
 planitdesign.co.uk