





FIRST FLOOR PLAN

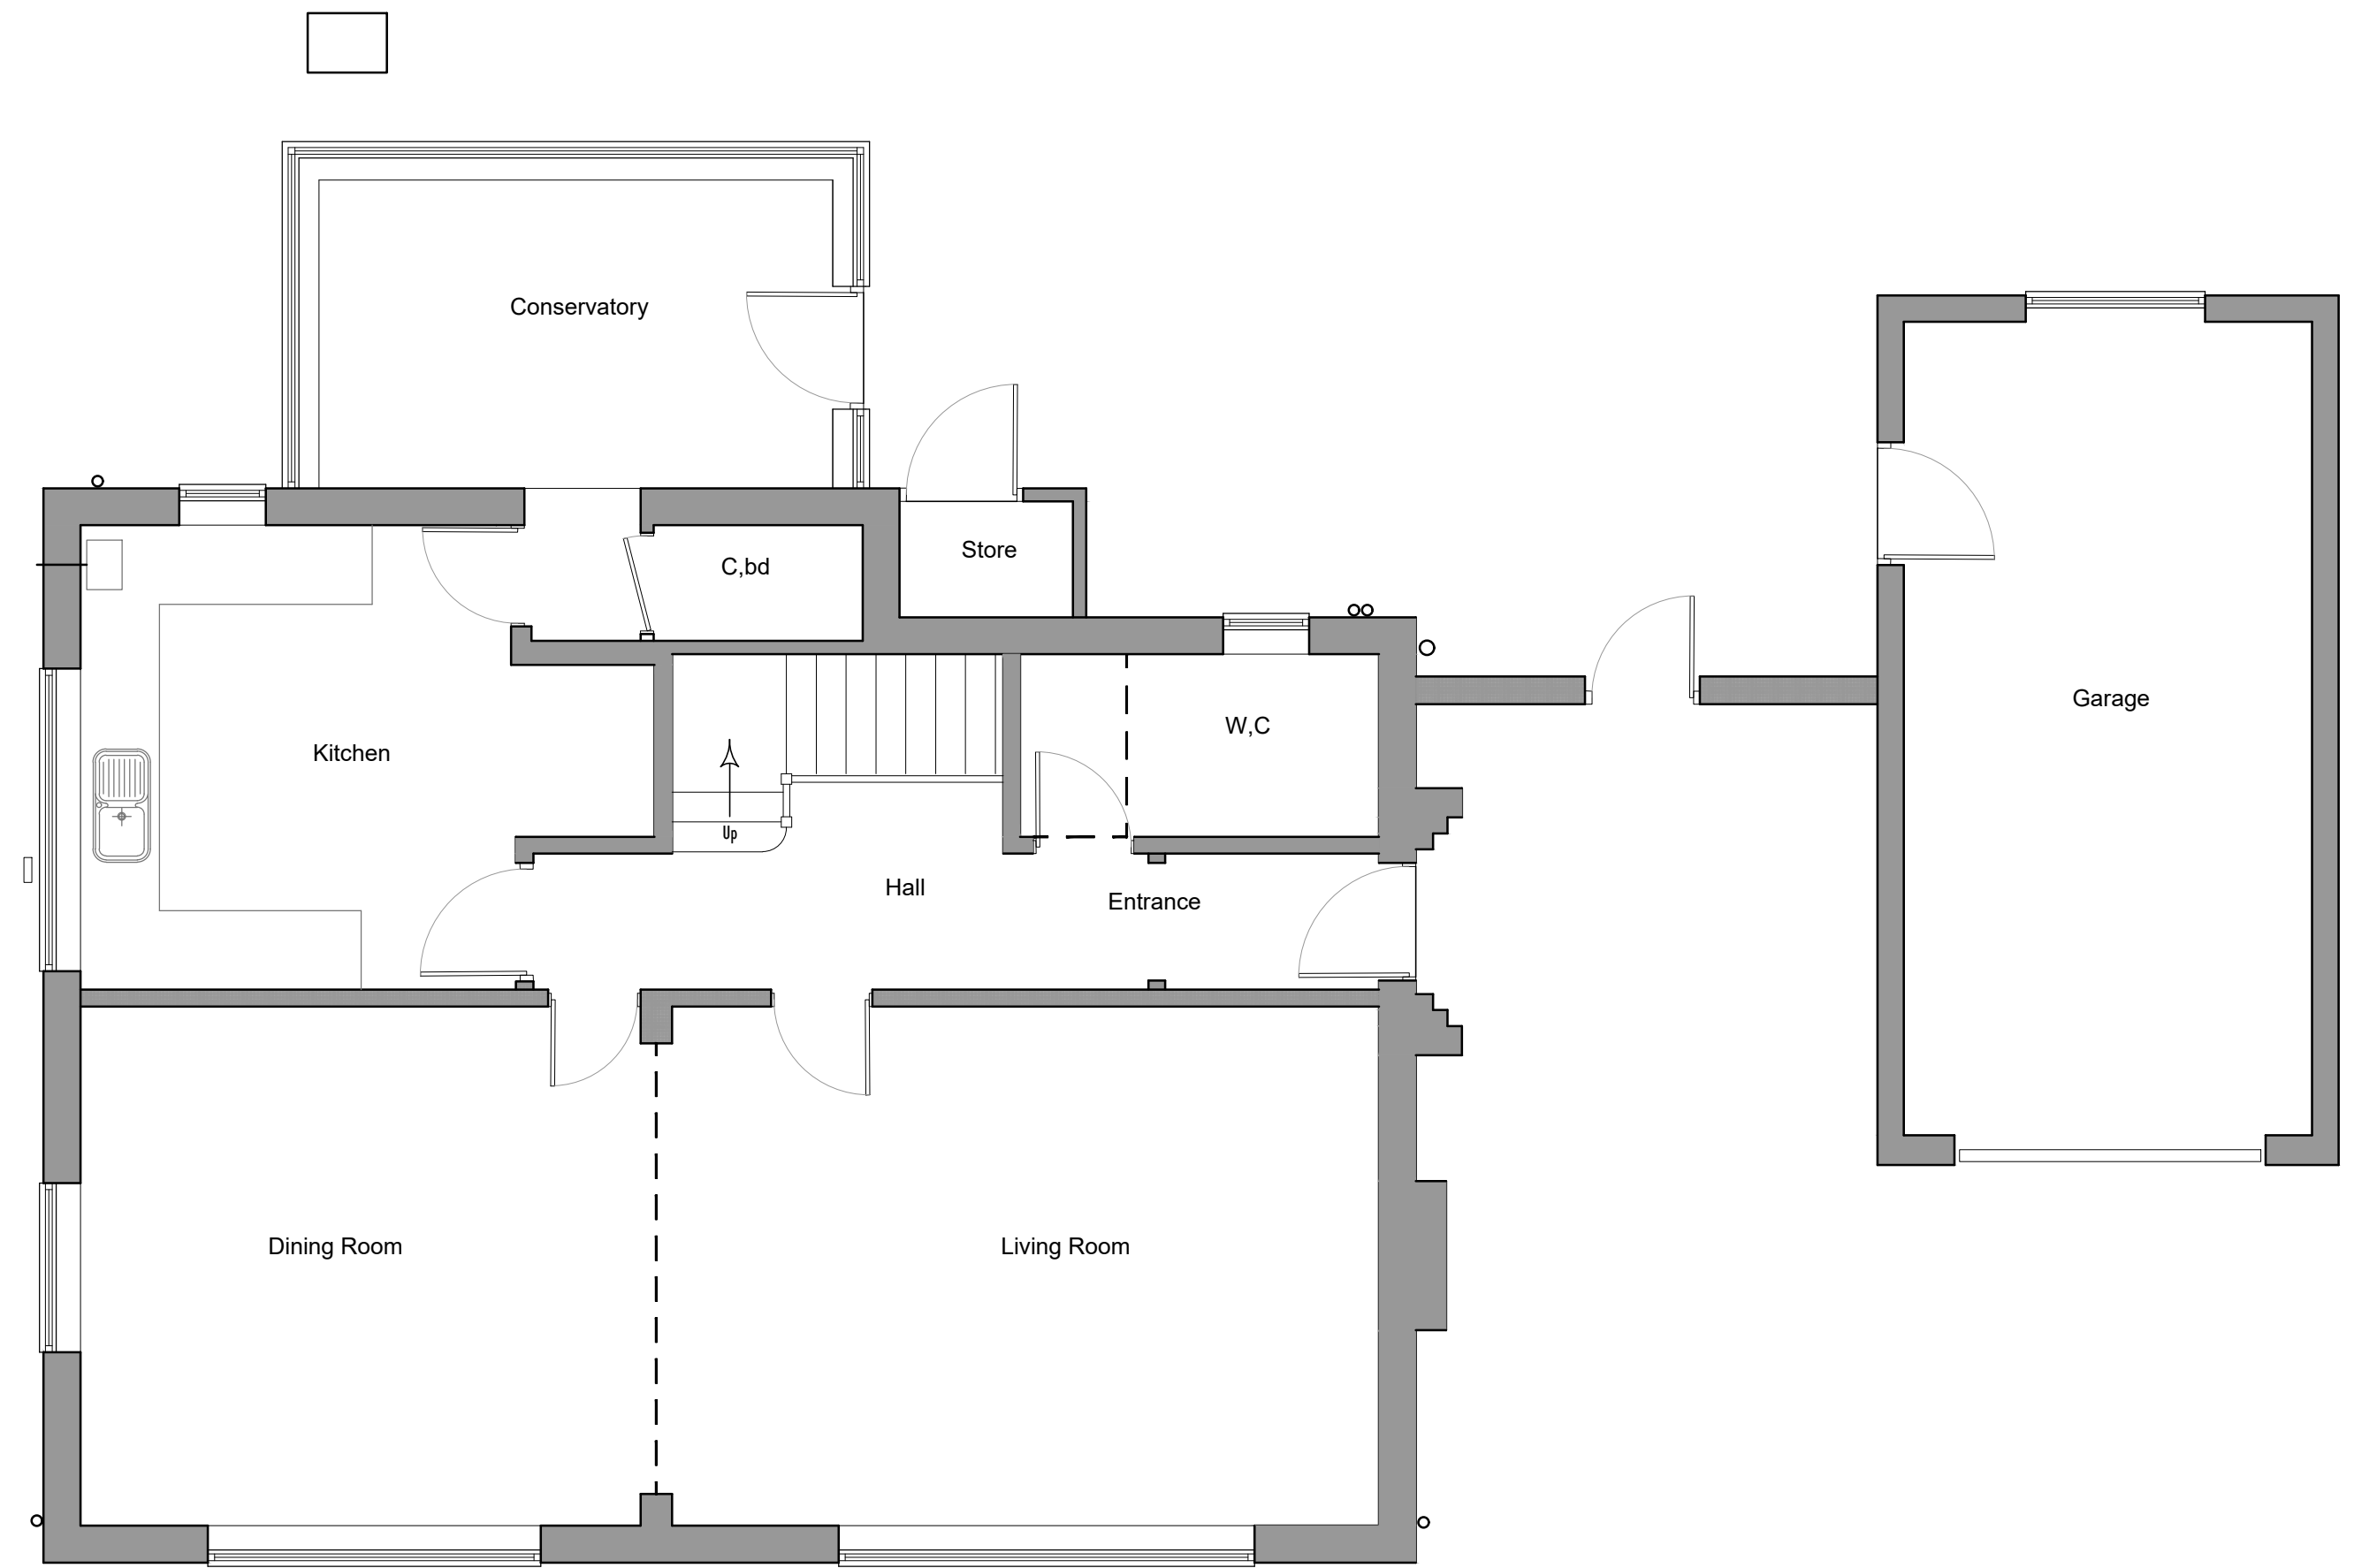

EXISTING GROUND FLOOR PLAN

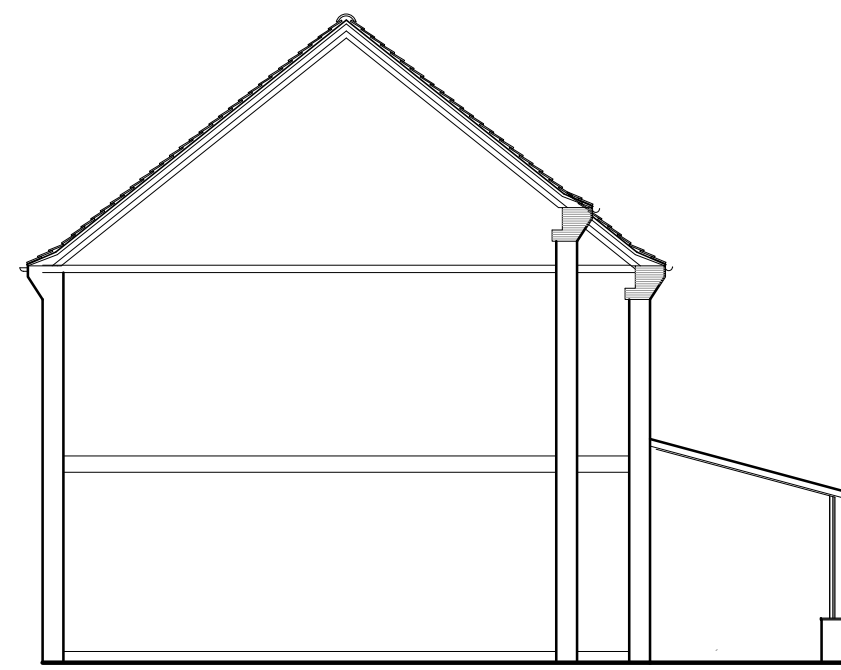

EXISTING SIMPLE SECTION



EXISTING SIDE NORTH EAST ELEVATION



EXISTING REAR NORTH WEST ELEVATION



EXISTING SIDE SOUTH WEST ELEVATION



EXISTING FRONT SOUTH EAST ELEVATION

NOTES:
DO NOT SCALE. ALL DIMENSIONS
MUST BE CHECKED ON SITE.

Client: MRS & MRS D SMITH
Job Title: REMODEL OF EXISTING DWELLING
Drawing Title: EXISTING SCHEME
Site Address: ALLEGANY SIBTHORP GARDENS CANWICK, LINCOLN LINCOLNSHIRE LN4 2RL
Scale: 1:50 Date: 03/12/21 Drawn By: SRW
Drawing No.: 21 048 001 Revision: