


Front

Side


Rear

Side


Existing Elevations (scale 1:100)

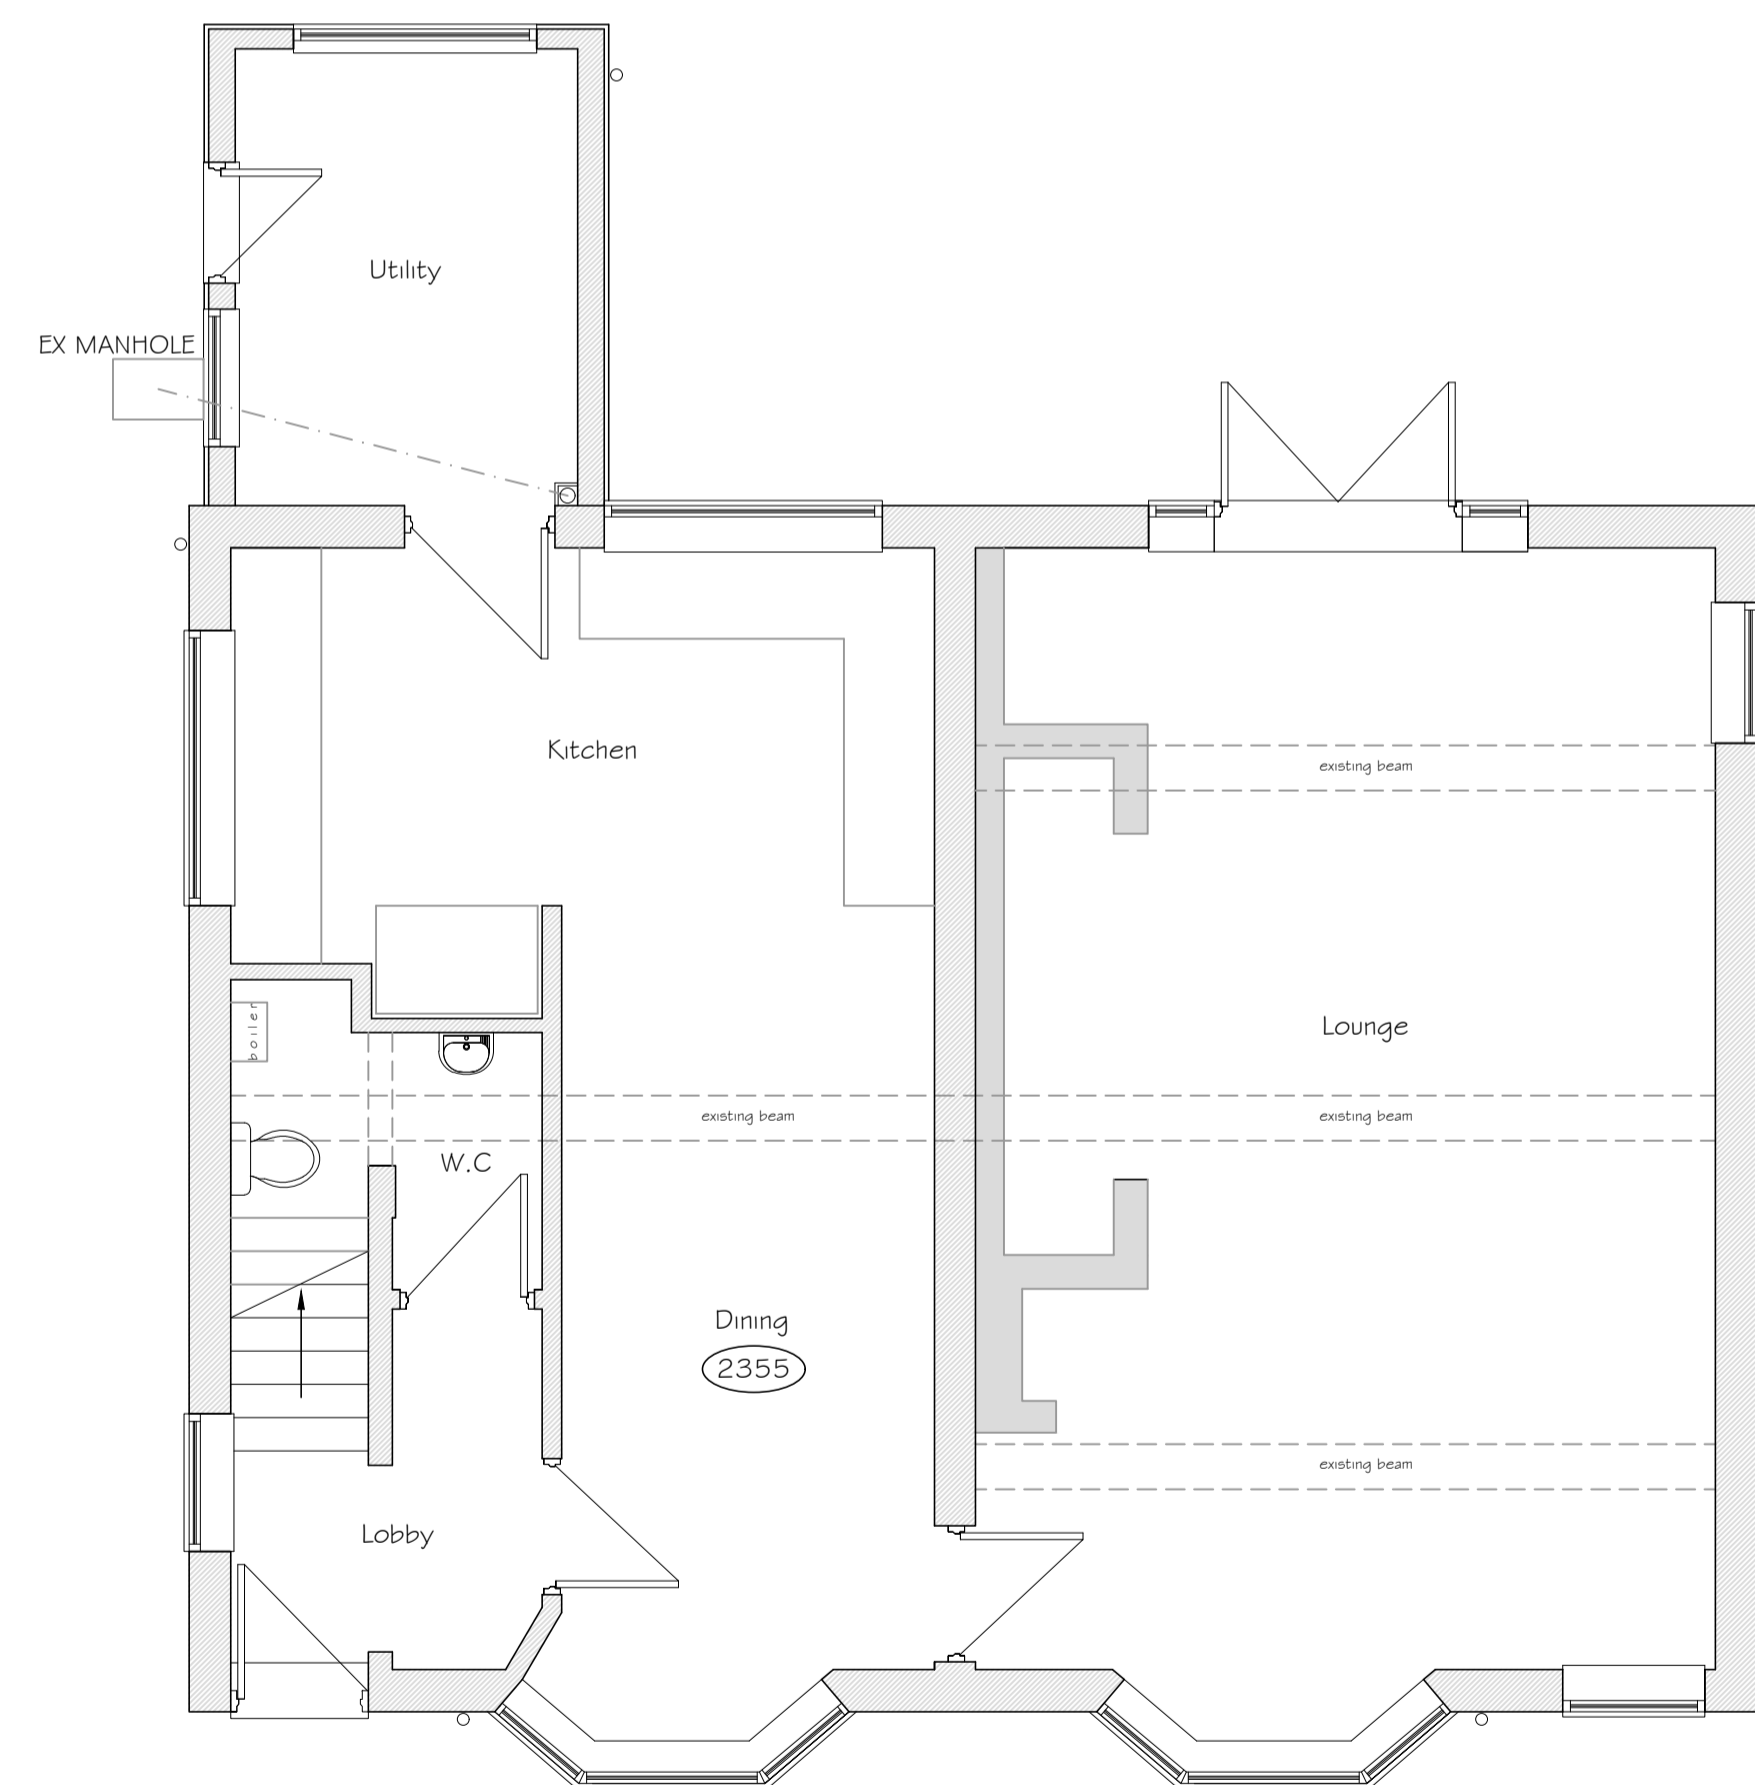

Existing Ground Floor Plan (scale 1:50)

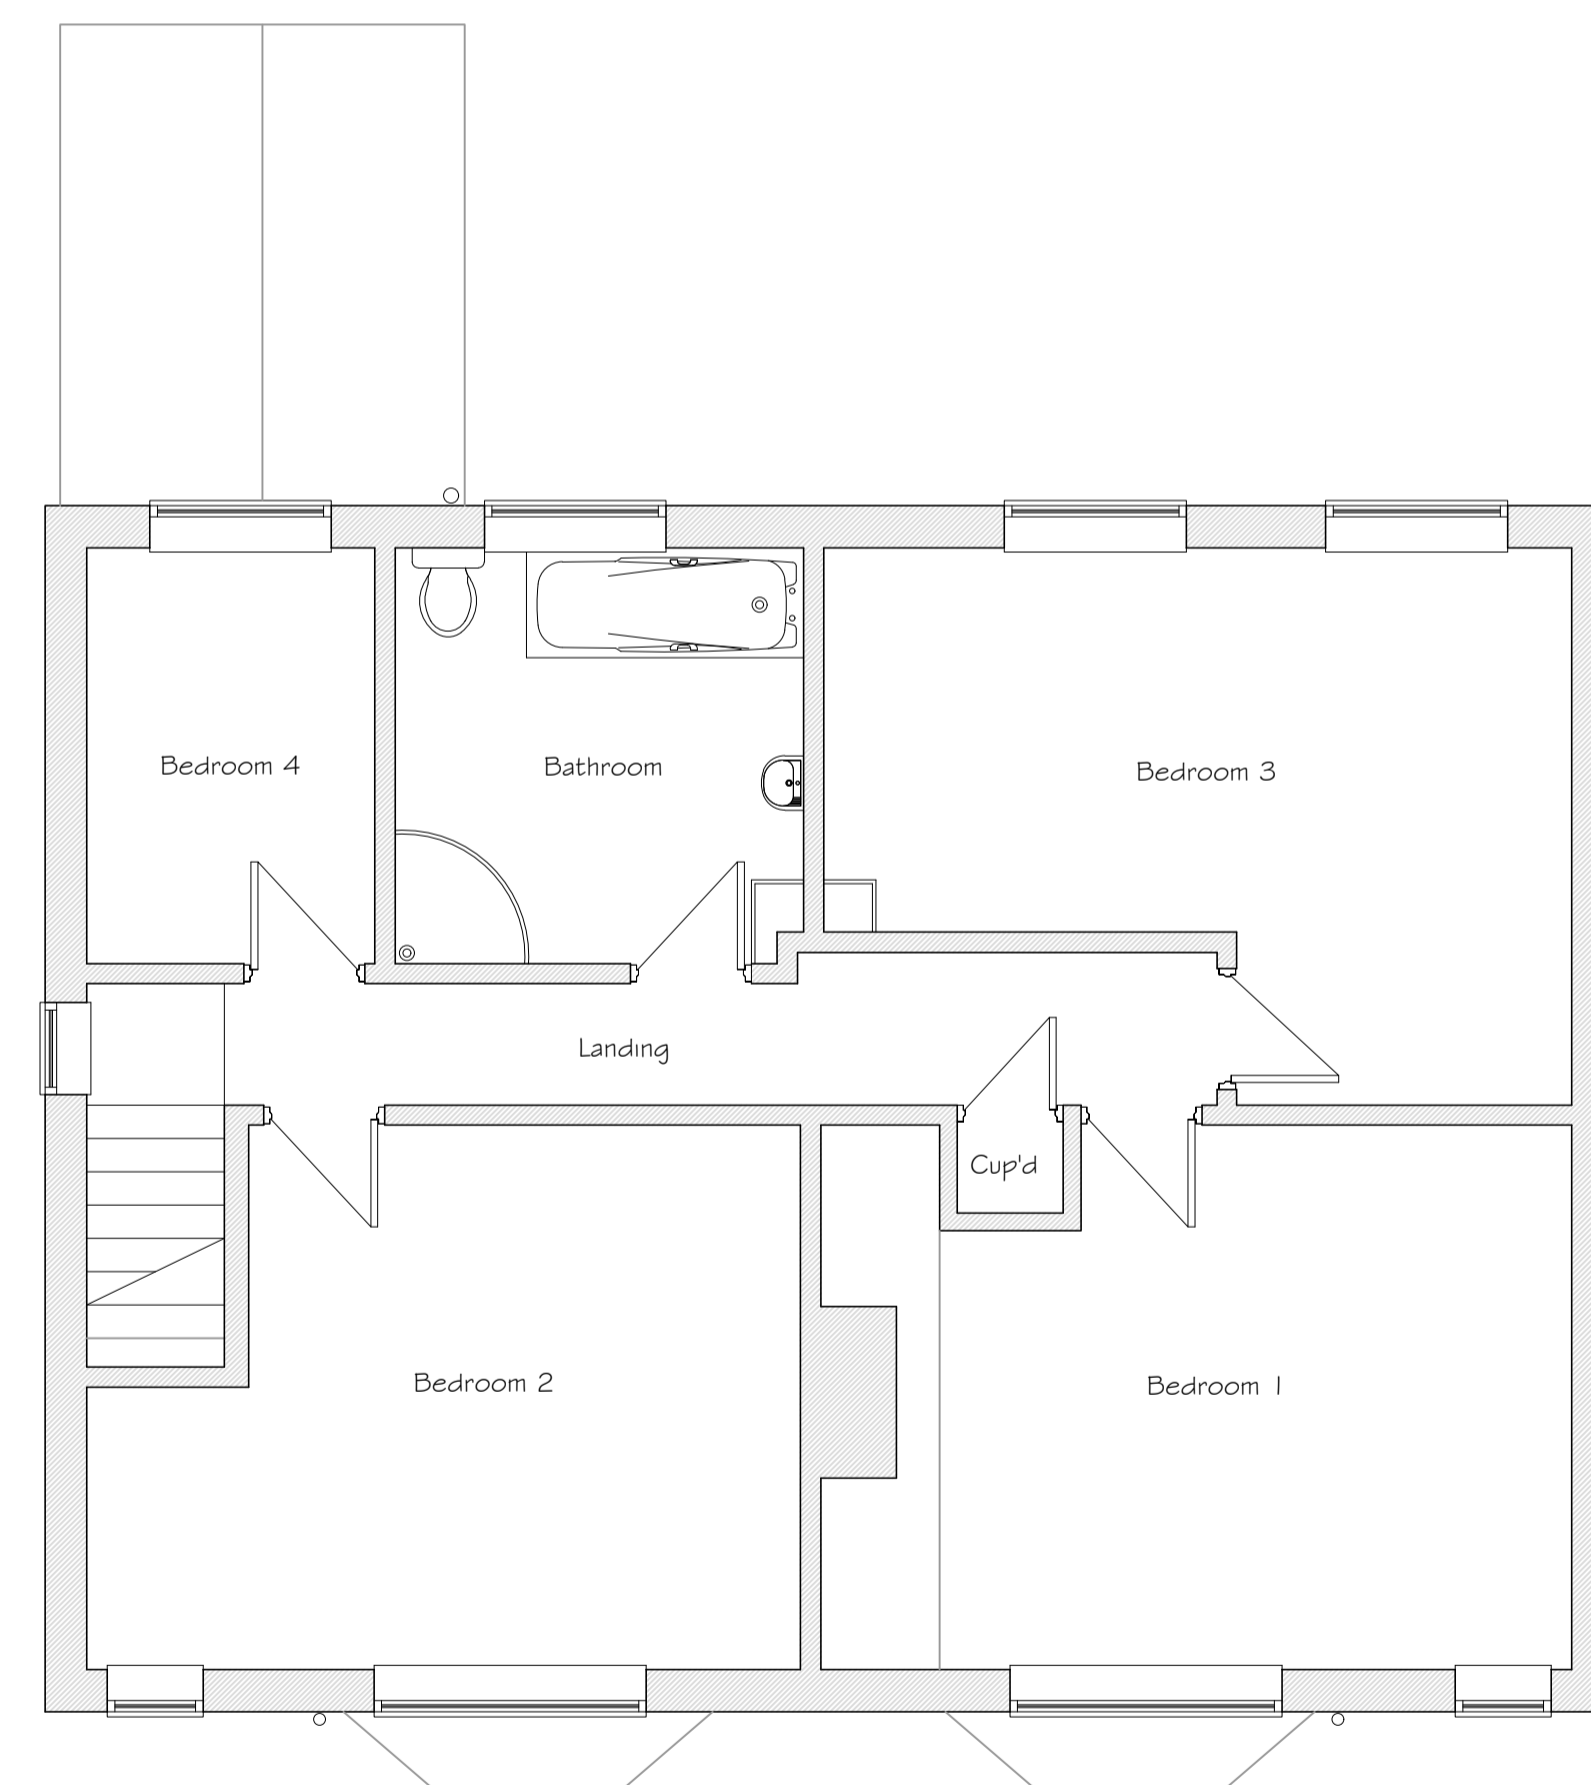

Existing First Floor Plan (scale 1:50)

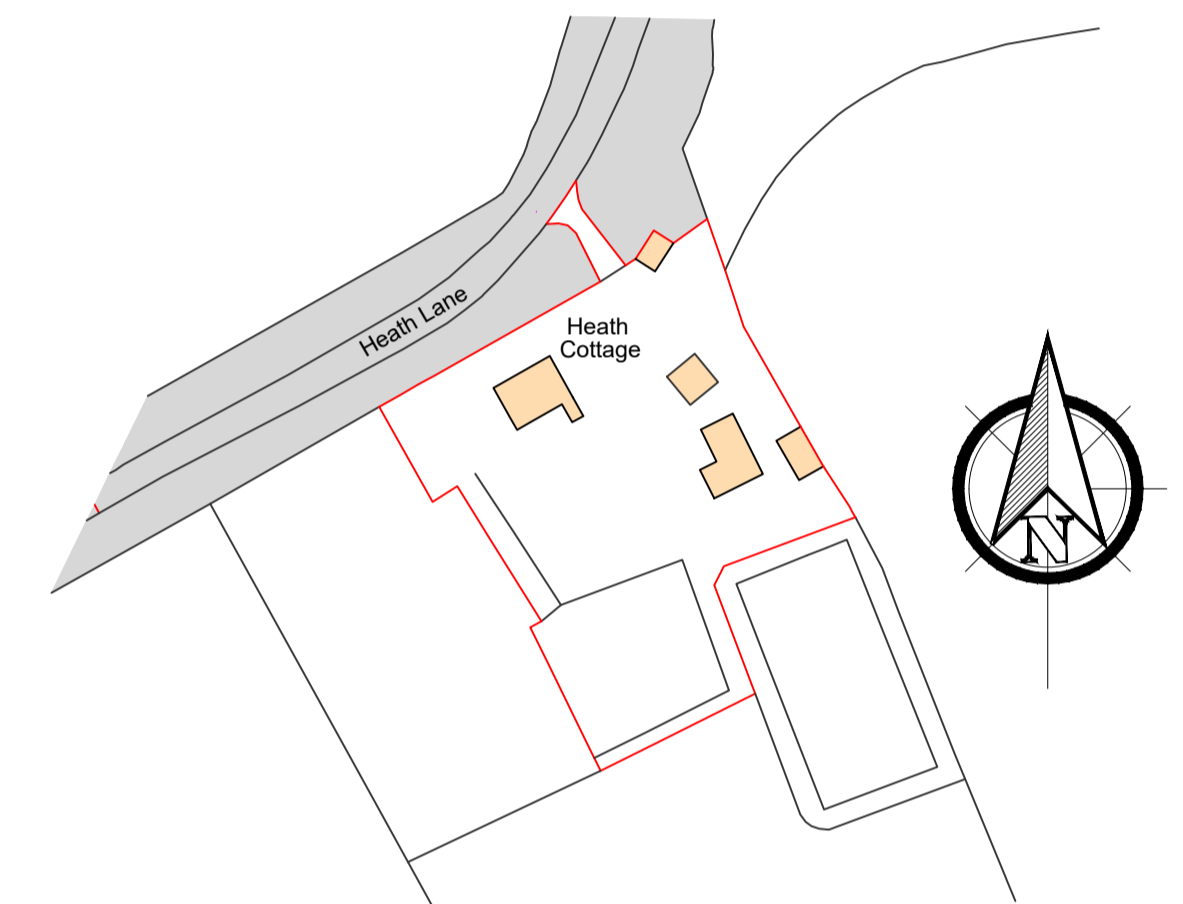

Ordnance Survey, (c) Crown Copyright 2022. All rights reserved. Licence number 100022432

Site Location Plan (scale 1:1250)

Revision	Amendment	Date

Client

Project  
Proposed Extensions and Alterations  
Heath Cottage  
Wilsford  
Lincolnshire

Dwg Title  
Existing Plans and Elevations

Dwg No. 222904-01  
Scale 1:50  
Date 04/22

**Rick Smith Design**  
Architectural Design Consultancy

Ardent House, 18 Eastgate  
Sleaford, Lincolnshire NG34 7DP  
Tel: 01529 414363 or 07786 838788  
e-mail: rick@ricksmithdesign.com