


# FLOOR PLAN

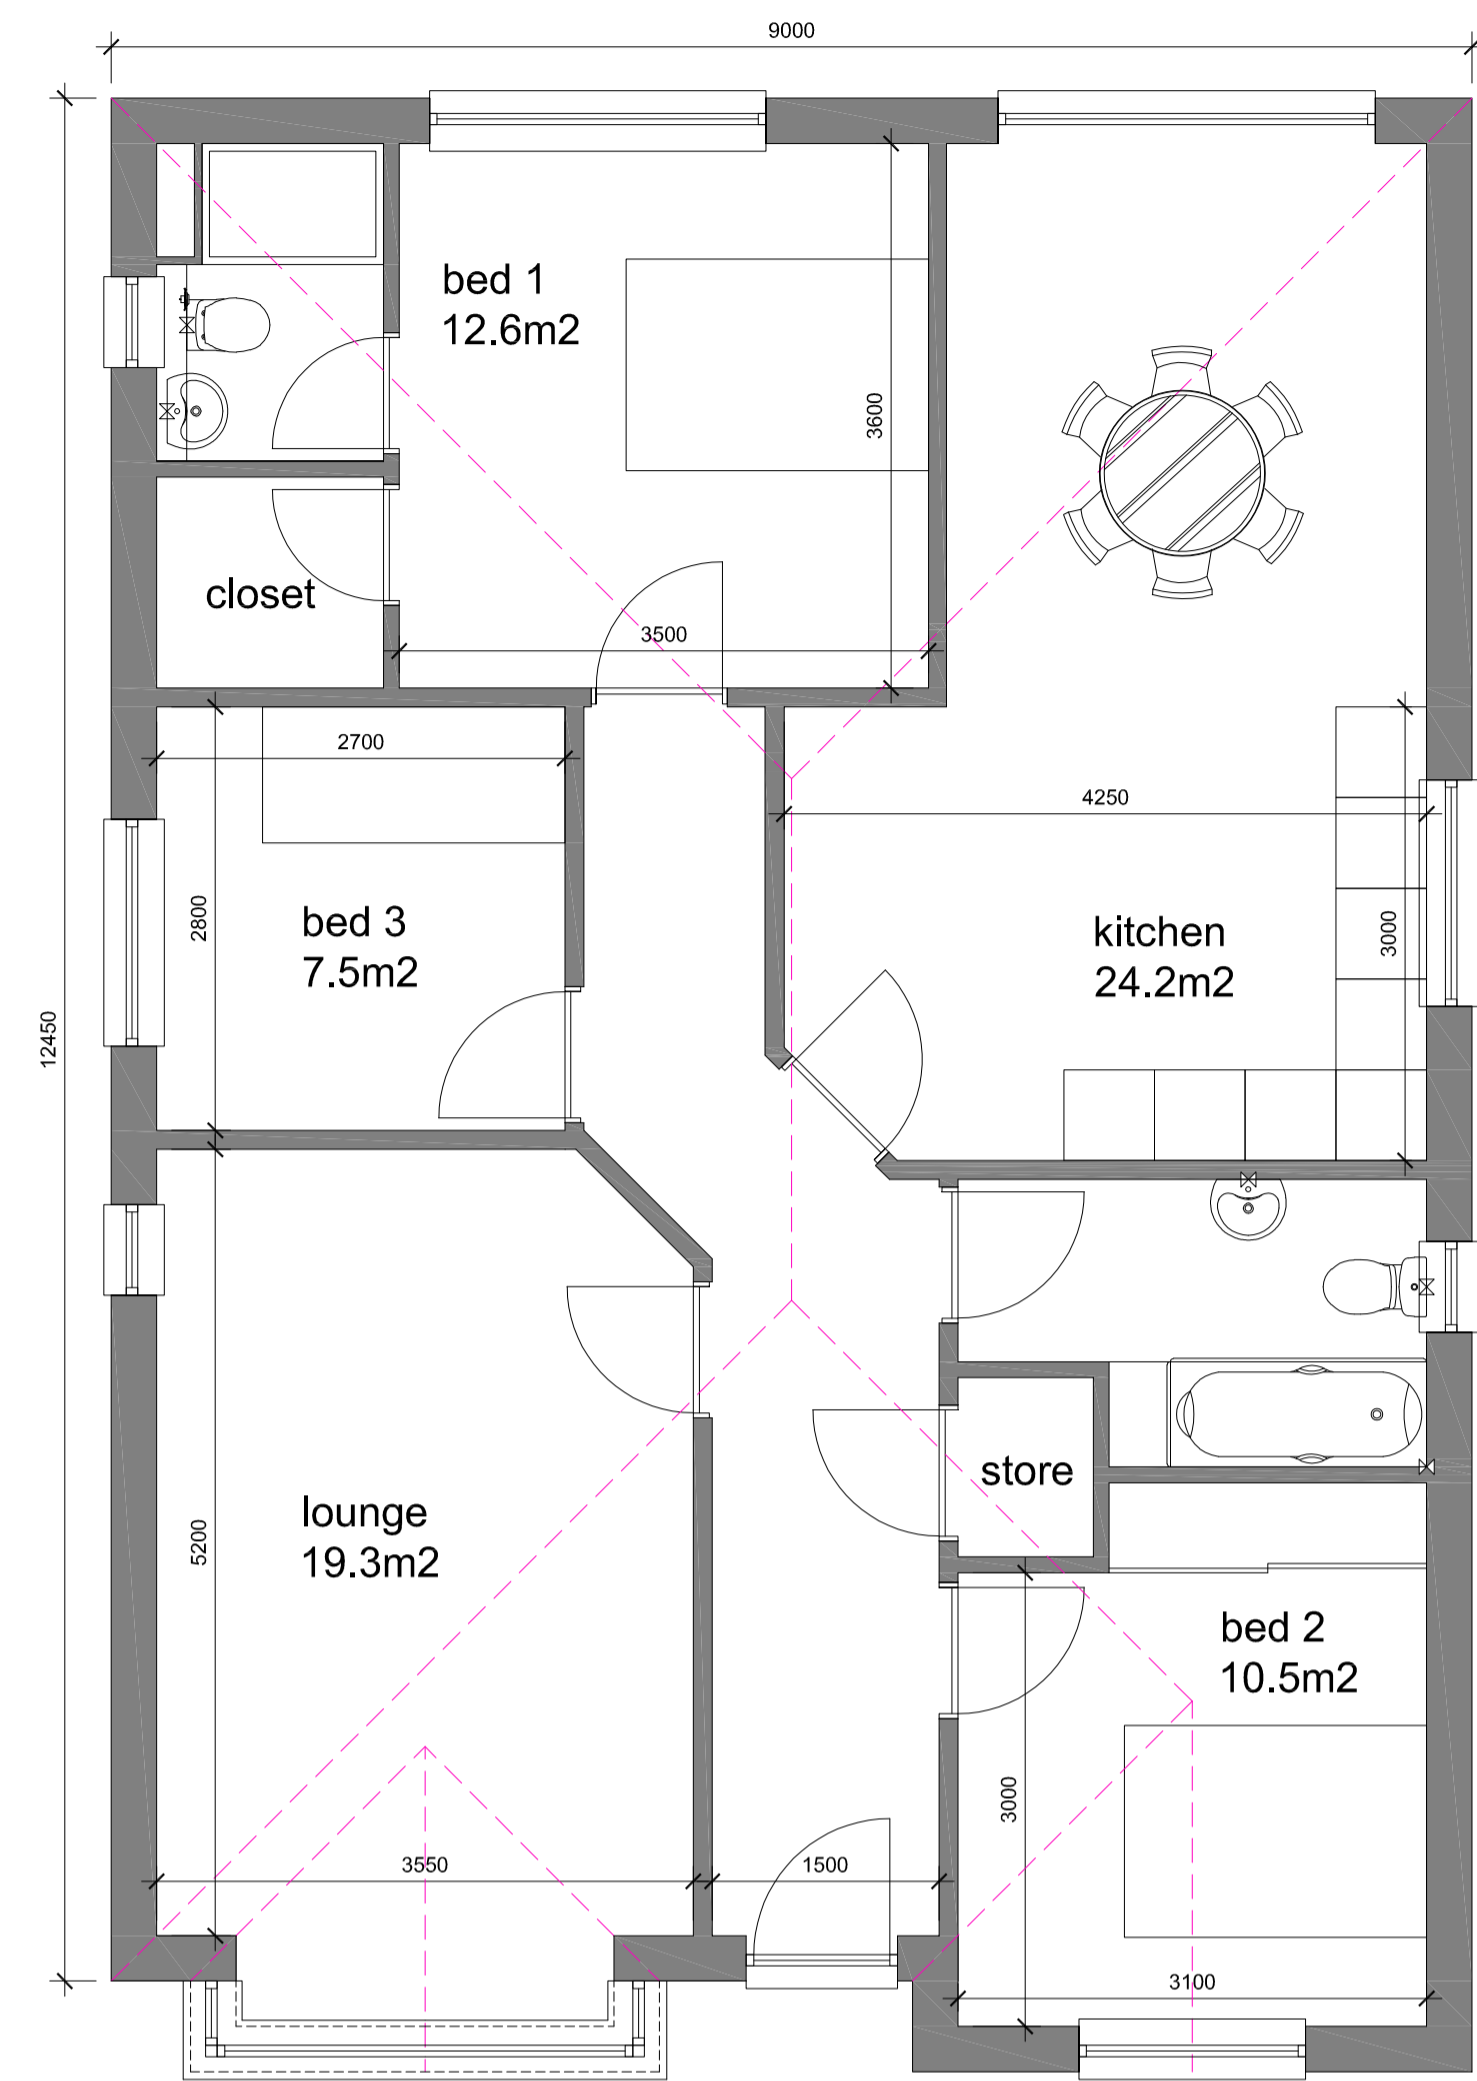

FRONT ELEVATION

ANSTONE PICHED FACE BLOCK, BUFF

ASHLAR BASECOURSE, BUFF




RIGHT ELEVATION

DARK GREY CONCRETE TILES

IVORY SMOOTH RENDER

WINDOWS - UPVC DARK GREY

ANSTONE PICHED FACE BLOCK, BUFF

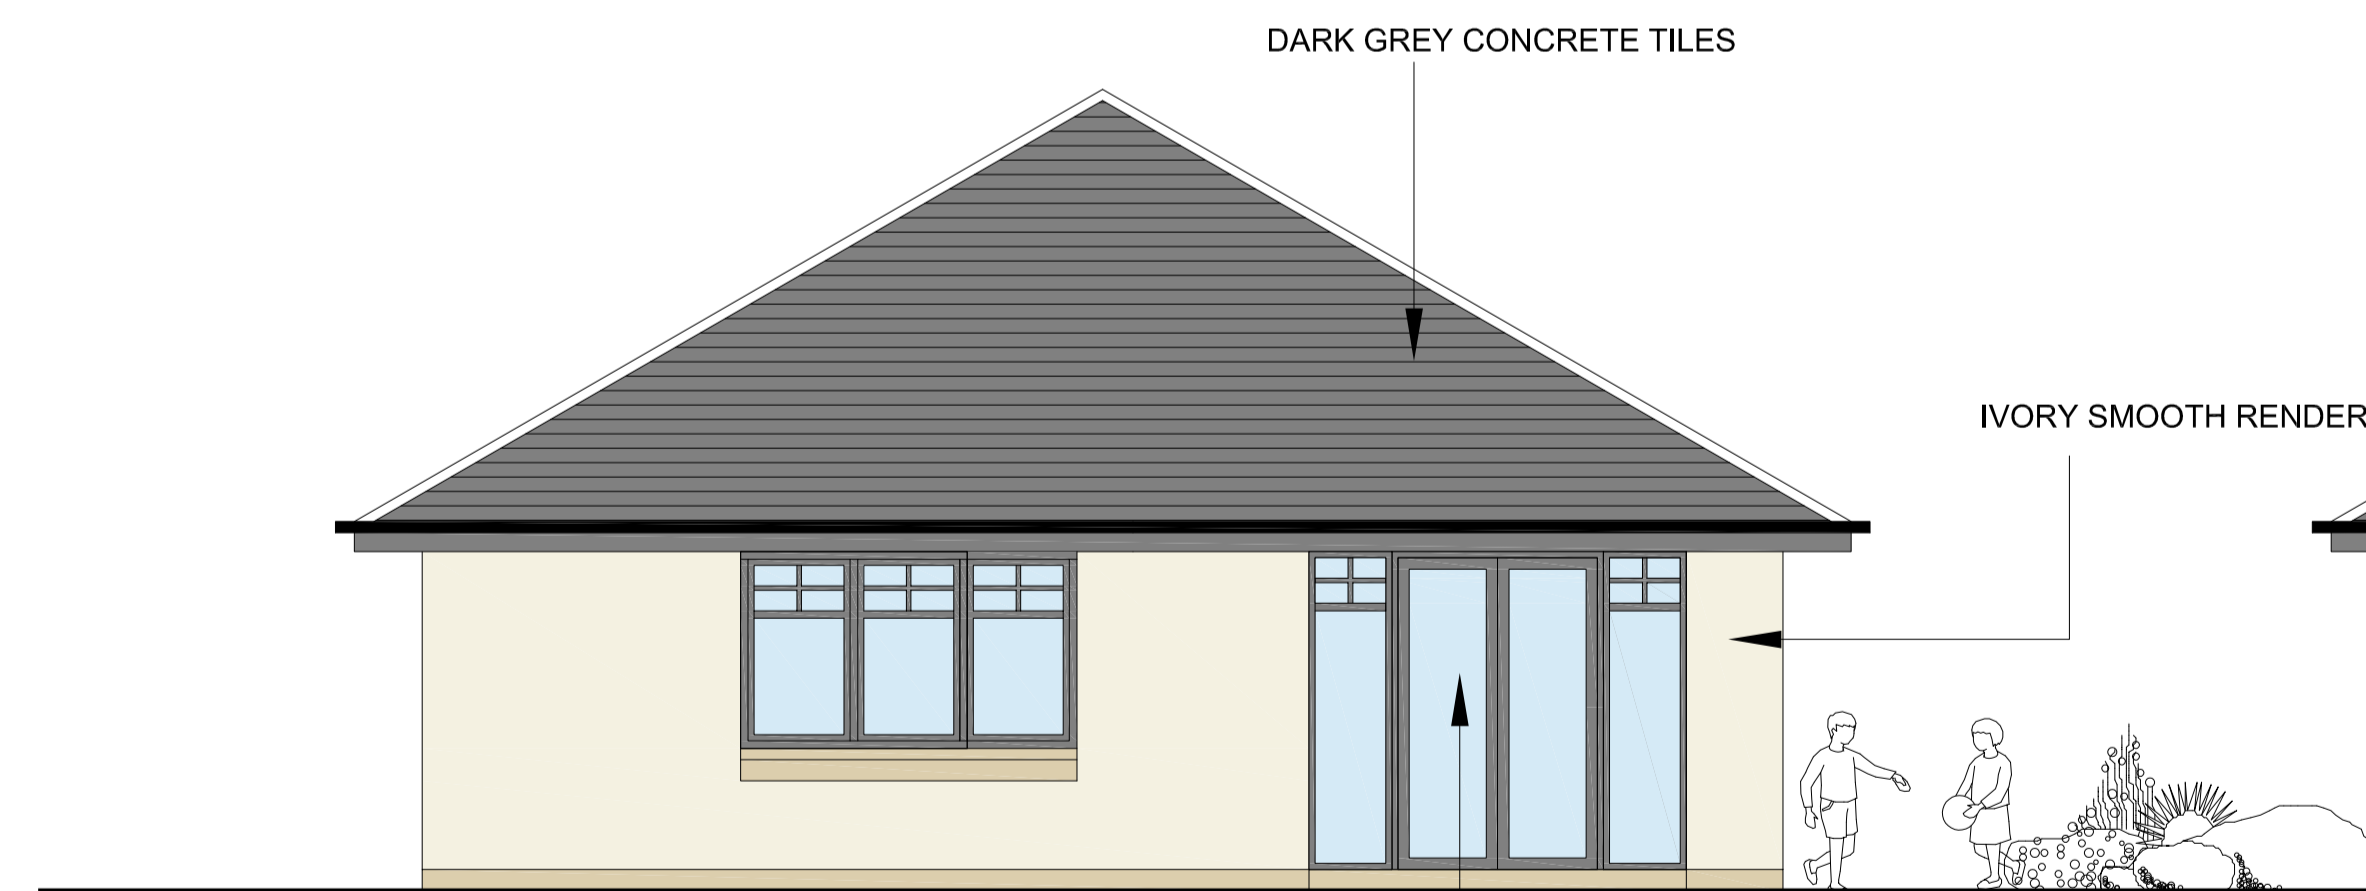

REAR ELEVATION

DARK GREY CONCRETE TILES

IVORY SMOOTH RENDER

WINDOWS - UPVC DARK GREY




LEFT ELEVATION

IVORY SMOOTH RENDER

ASHLAR BASECOURSE, BUFF

scale in metres

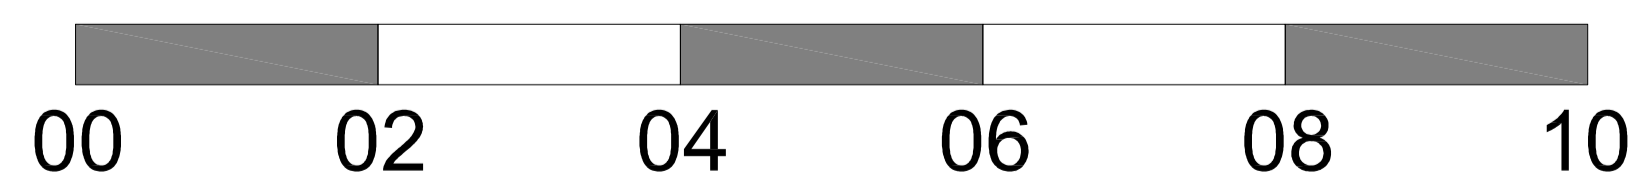

**SMS HOMES**  
**address:** St Catherines Crescent, Shotts  
**project:** Development of 10No bungalows  
**drawing:** House type Alpha  
**scale:** 1-50 @ A1  
**drawing number:** 1816-04