


**DO NOT SCALE DRAWING
WORK TO FIGURED DIMENSIONS**

All information on this drawing must be verified on site.
Any discrepancies must be reported to this office and
resolved before the commencement of any work.
This drawing is copyright of **Tricker Blackie Associates**

Rev	Date	Description	Drawn
A	10.05.22	Design amended	-



West Elevation

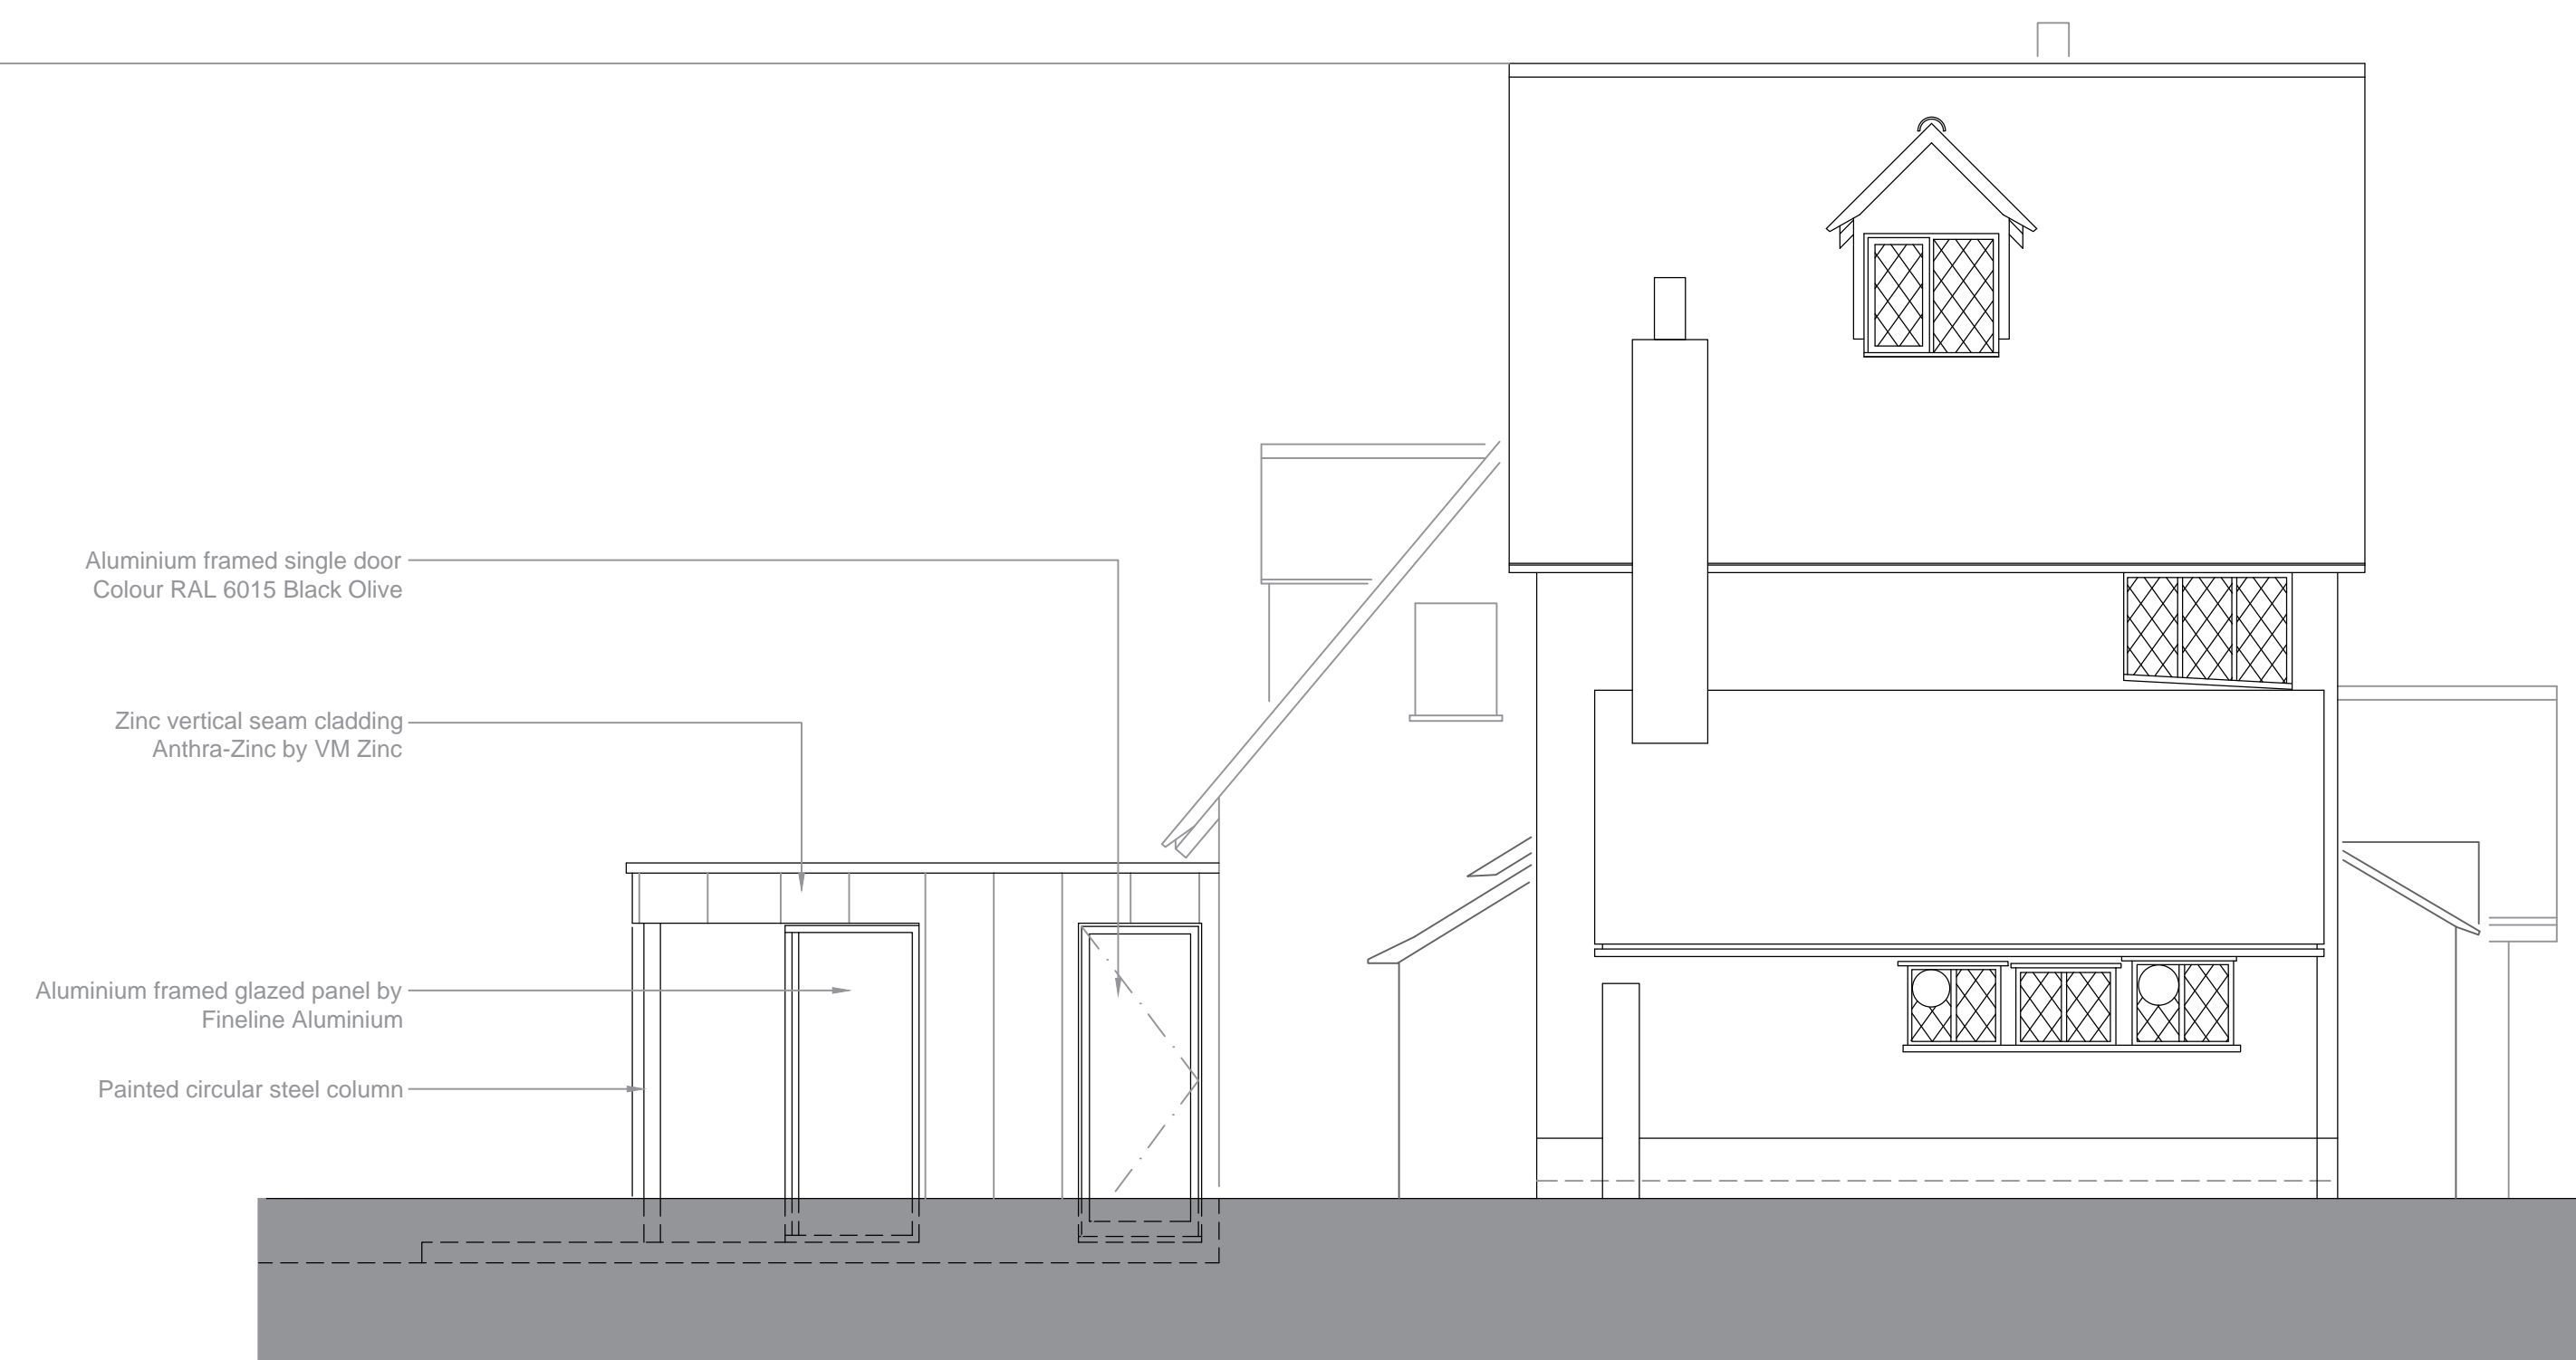

South Elevation



West Elevation

Tricker Blackie Associates

Chartered Architects
Project Management
Planning Consultants



51 Station Road, Sudbury, Suffolk, CO10 2SP
Tel: 01787 375732 E: info@trickerblackie.co.uk

client
Mr & Mrs M Irwin

project
**Stakers
Spout Lane
Lt Cornard**

drawing title
Proposed Elevations

ref 2121	drawing no. PA05	rev A
date Aug 21	scale 1:50 @A1	drawn by

