


**DO NOT SCALE DRAWING**  
**WORK TO FIGURED DIMENSIONS**  
 All information on this drawing must be verified on site.  
 Any discrepancies must be reported to this office and  
 resolved before the commencement of any work.  
 This drawing is copyright of **Tricker Blackie Associates**

Rev	Date	Description	Drawn
A	13.05.22	Design amended	-

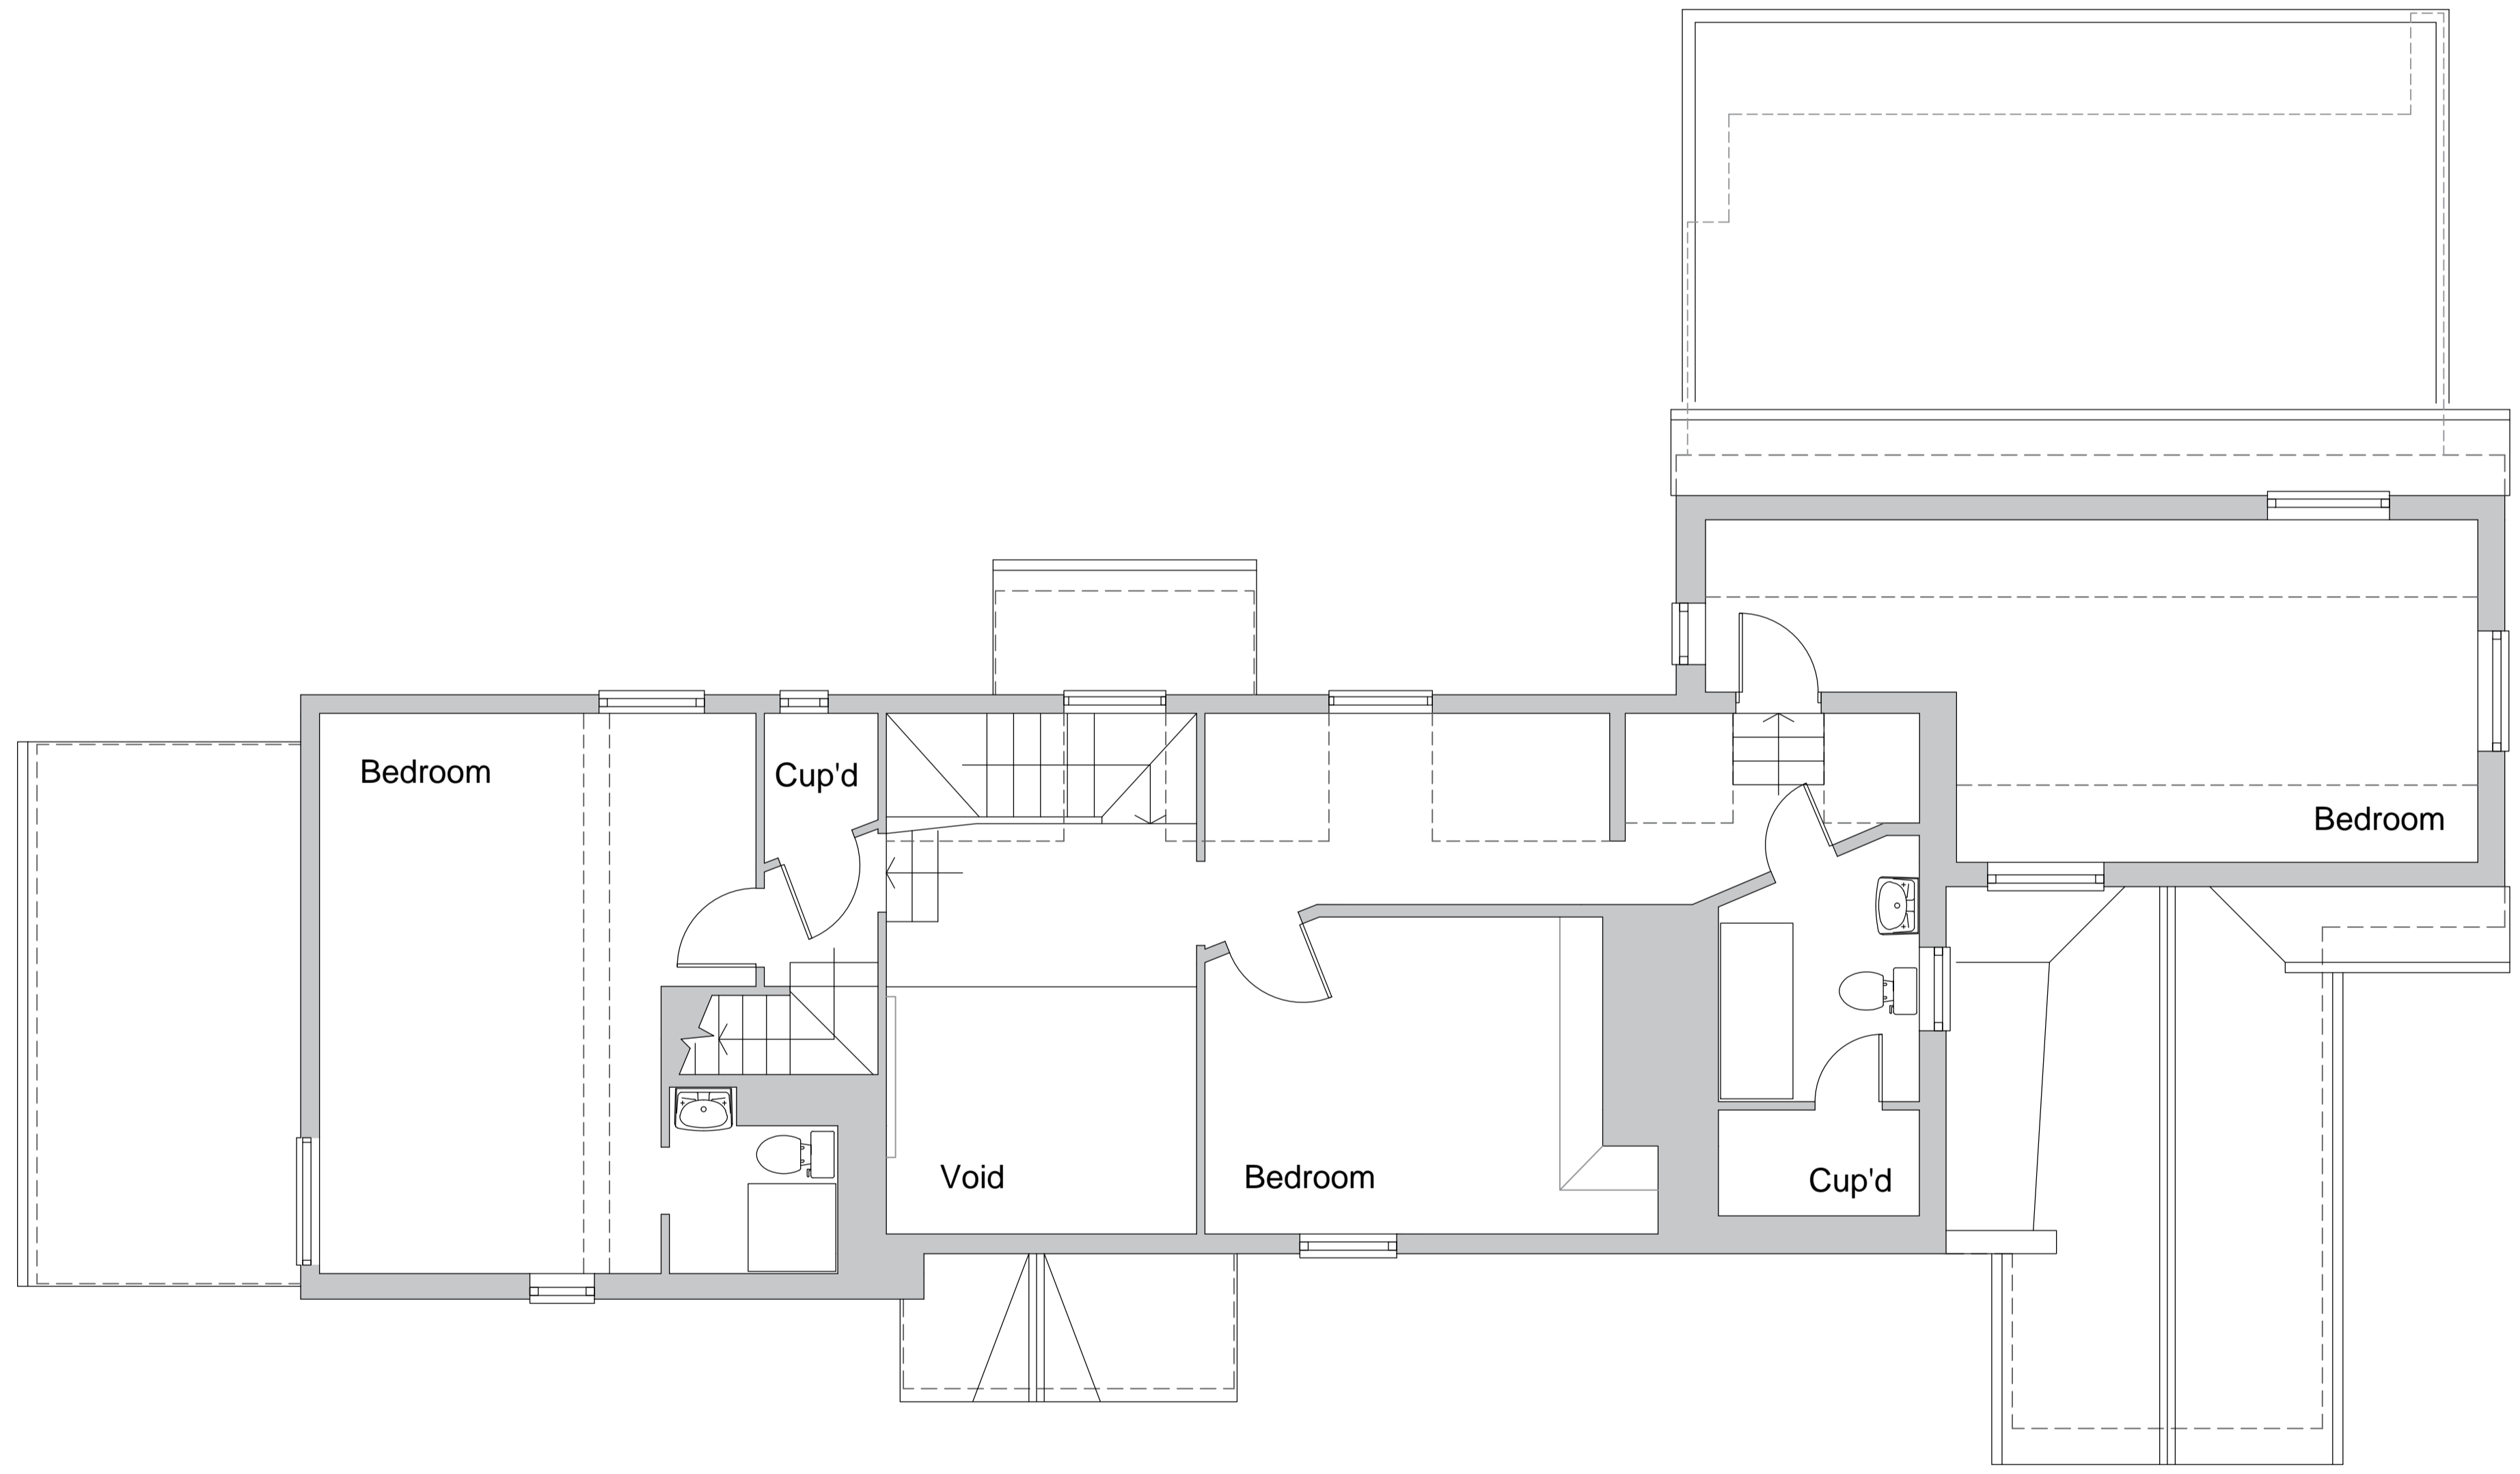

**Tricker Blackie Associates**

Chartered Architects  
 Project Management  
 Planning Consultants



51 Station Road, Sudbury, Suffolk, CO10 2SP  
 Tel: 01787 375732 E: info@trickerblackie.co.uk

client  
**Mr & Mrs M Irwin**

project  
**Stakers**  
**Spout Lane**  
**Lt Cornard**

drawing title  
**Proposed First Floor Plan**

ref	drawing no.	rev
2121	PA04	A
date	scale	drawn by
Aug 21	1:50 @A1	

