



**DO NOT SCALE DRAWING
WORK TO FIGURED DIMENSIONS**

All information on this drawing must be verified on site.
Any discrepancies must be reported to this office and
resolved before the commencement of any work.
This drawing is copyright of **Tricker Blackie Associates**

Rev	Date	Description	Drawn
-	-	-	-

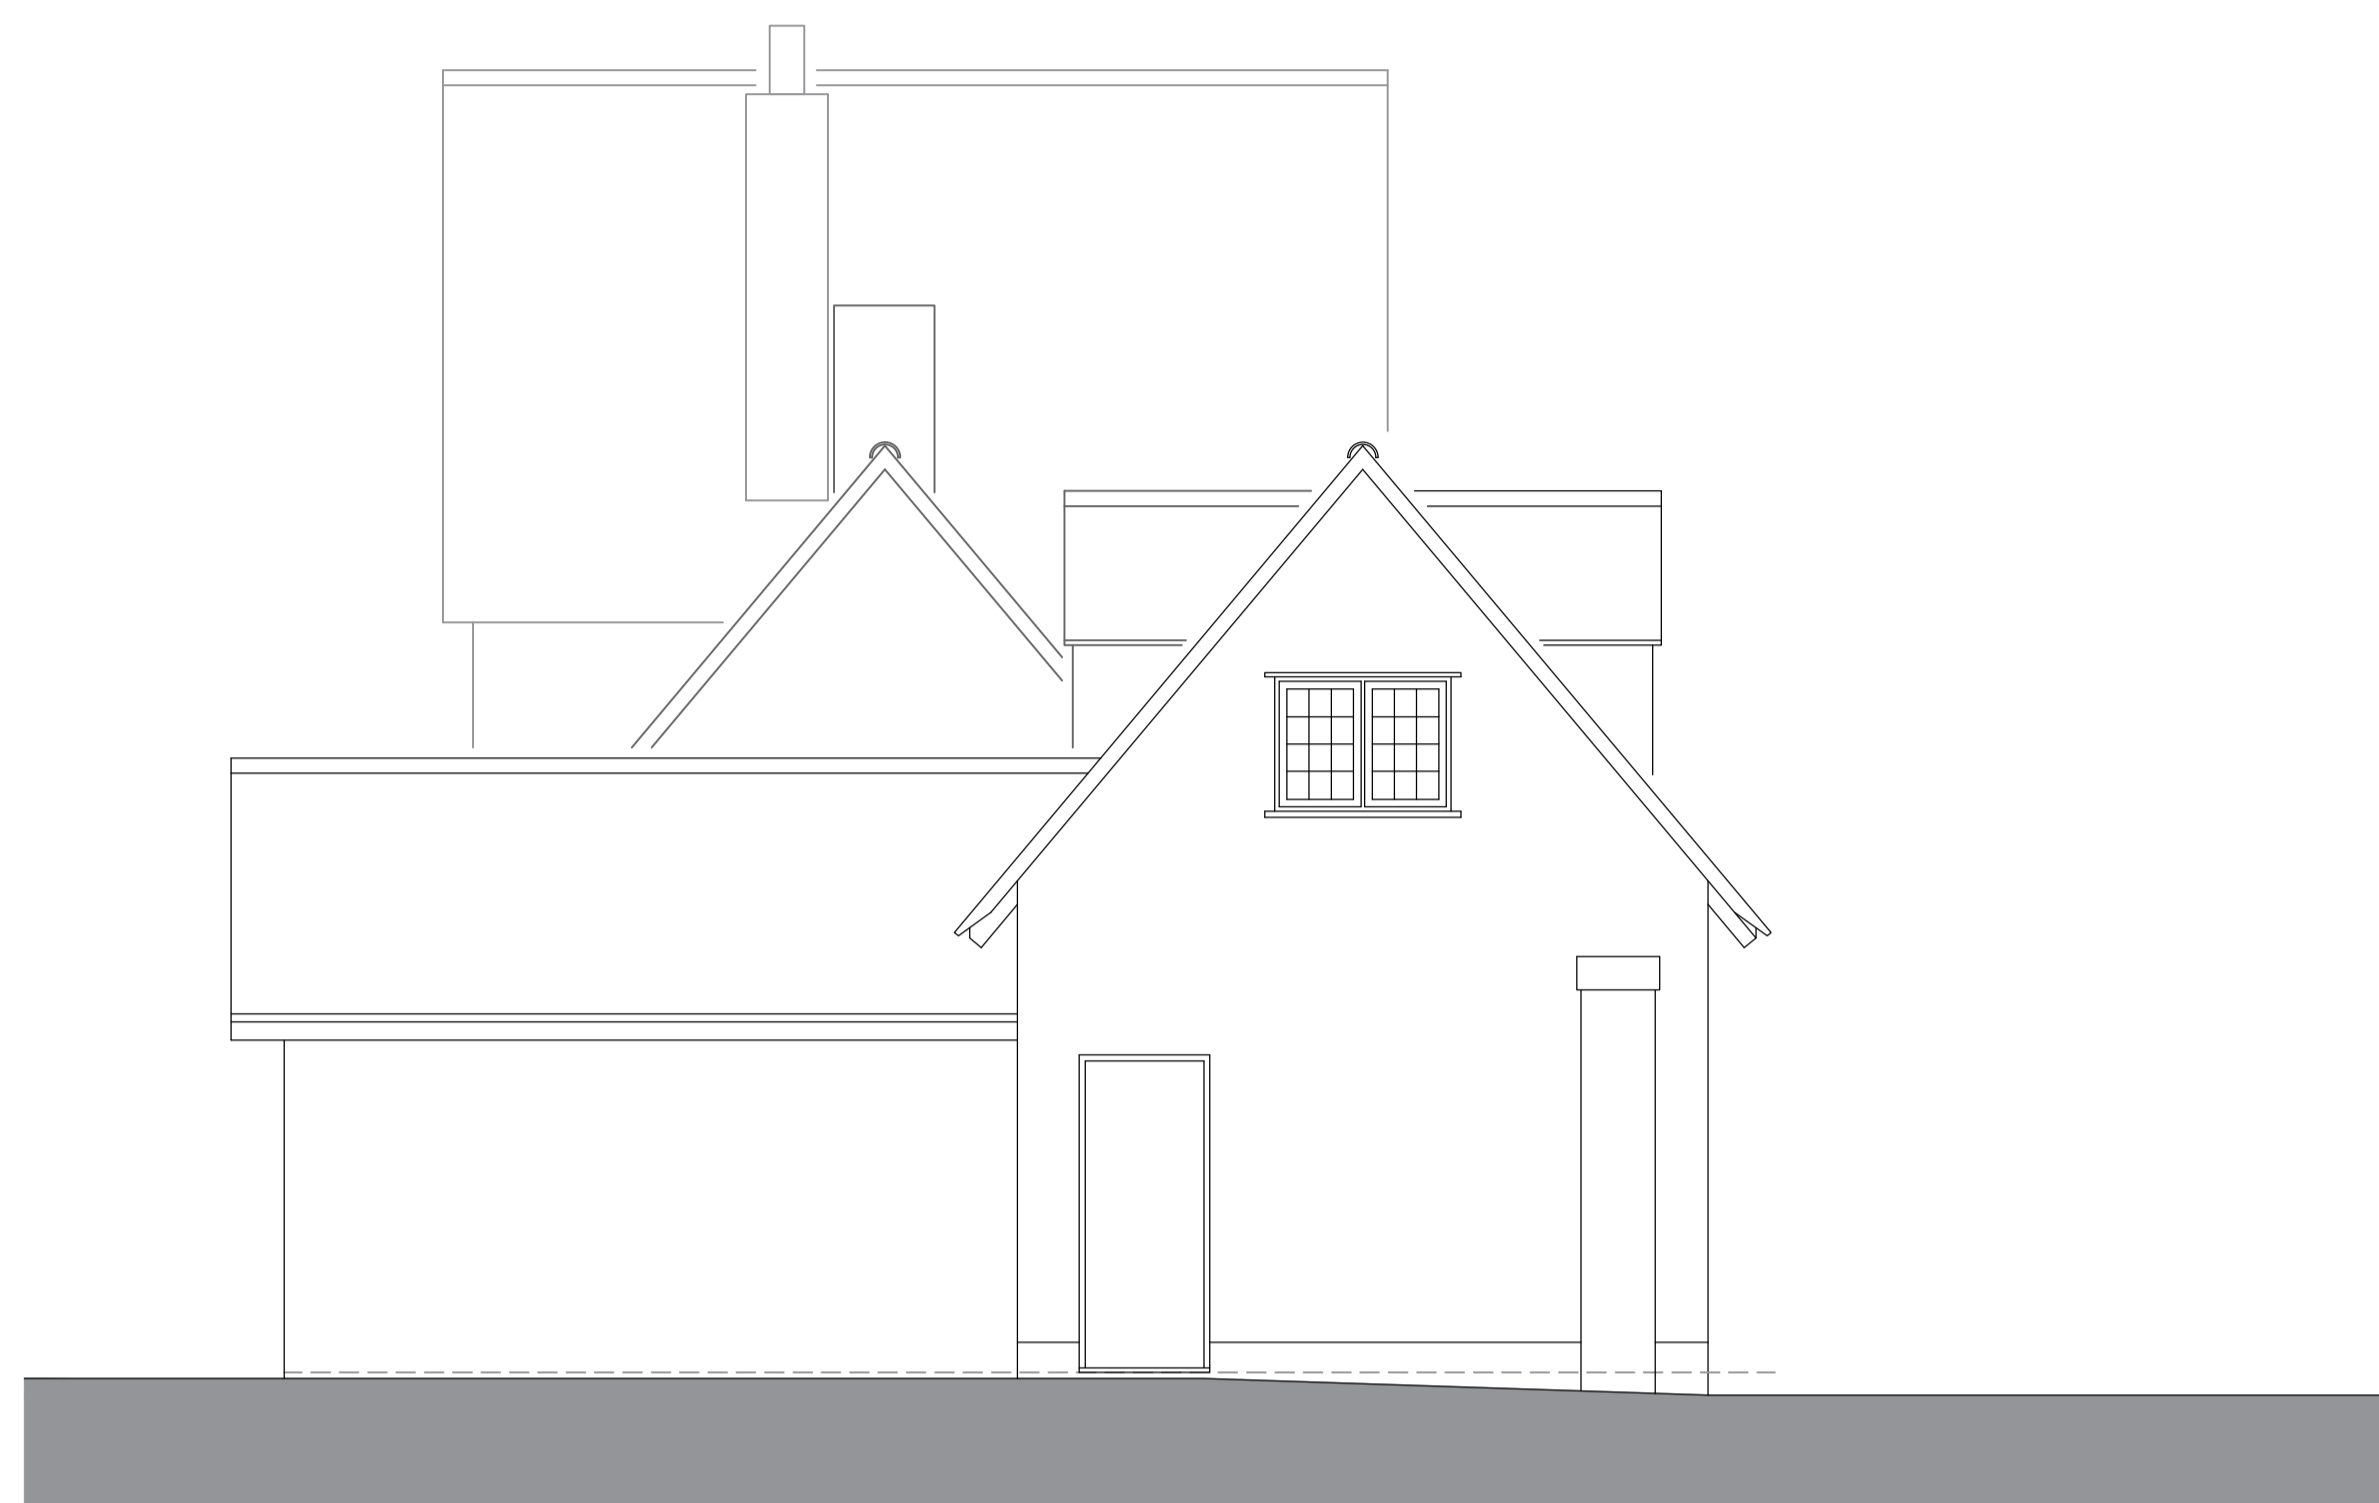

North Elevation

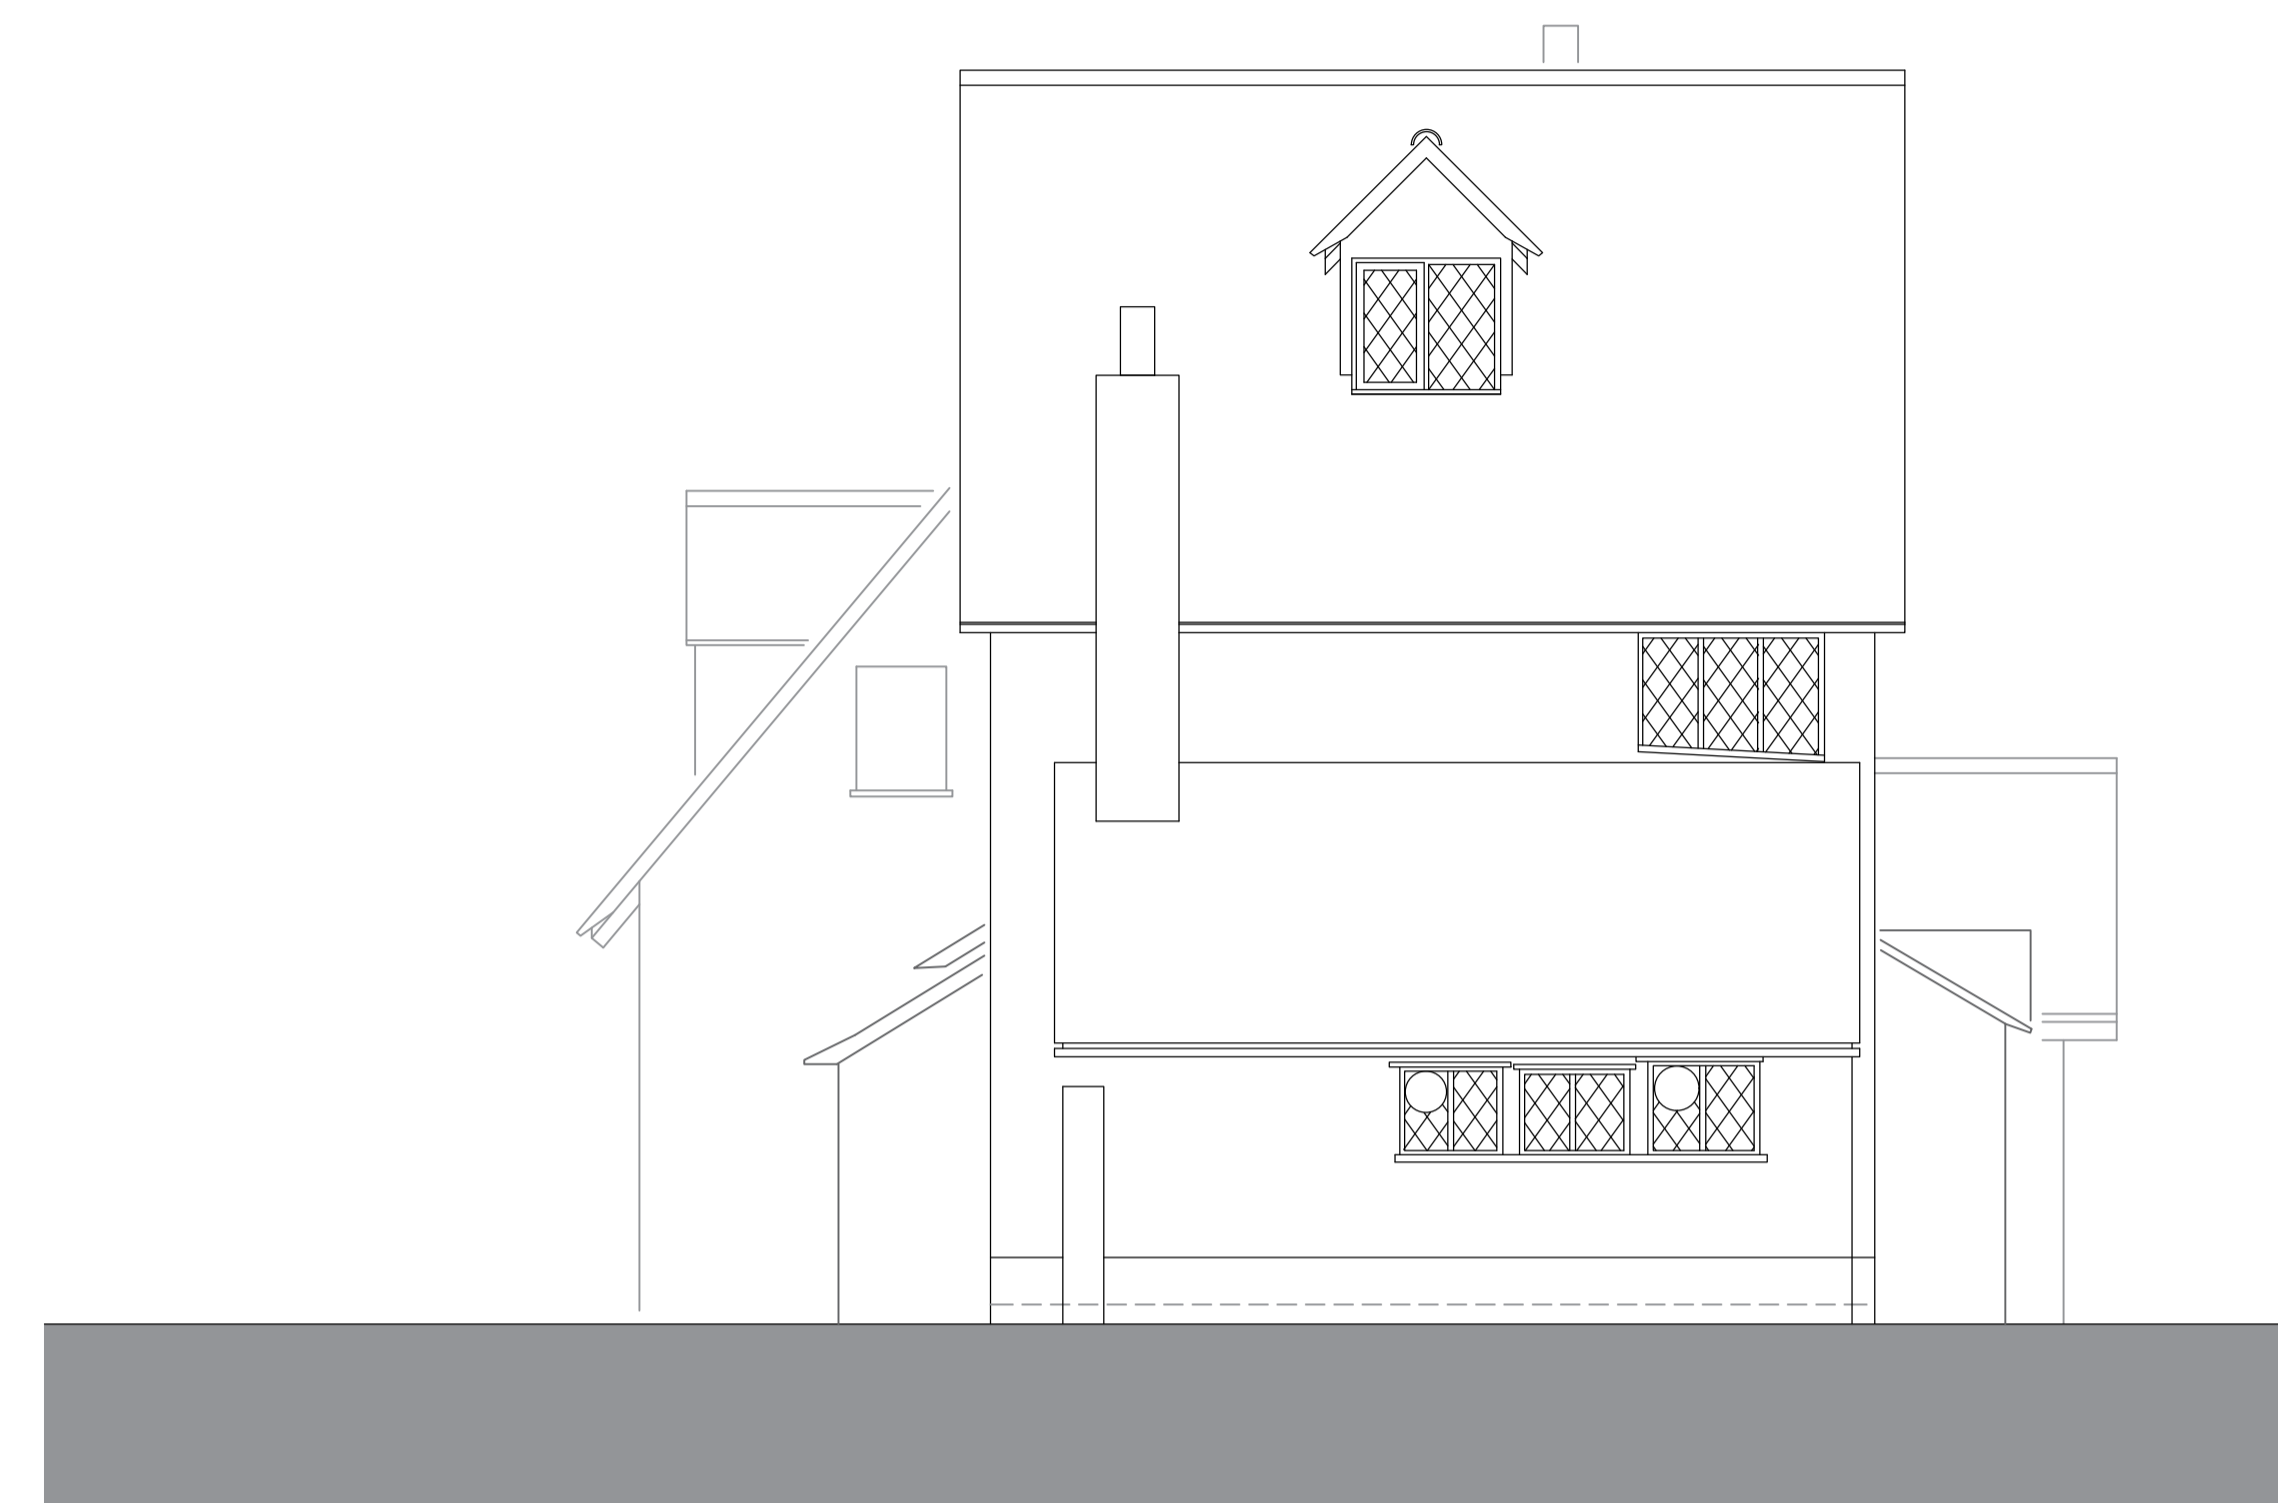

South Elevation



West Elevation

Tricker Blackie Associates

Chartered Architects
Project Management
Planning Consultants



51 Station Road, Sudbury, Suffolk, CO10 2SP
Tel: 01787 375732 E: info@trickerblackie.co.uk

client
Mr & Mrs M Irwin

project
**Stakers
Spout Lane
Lt Cornard**

drawing title
Existing Elevations

ref 2121	drawing no. Ex02	rev
date July 21	scale 1:50 @A1	drawn by

