



**01** Existing North Elevation  
1:200

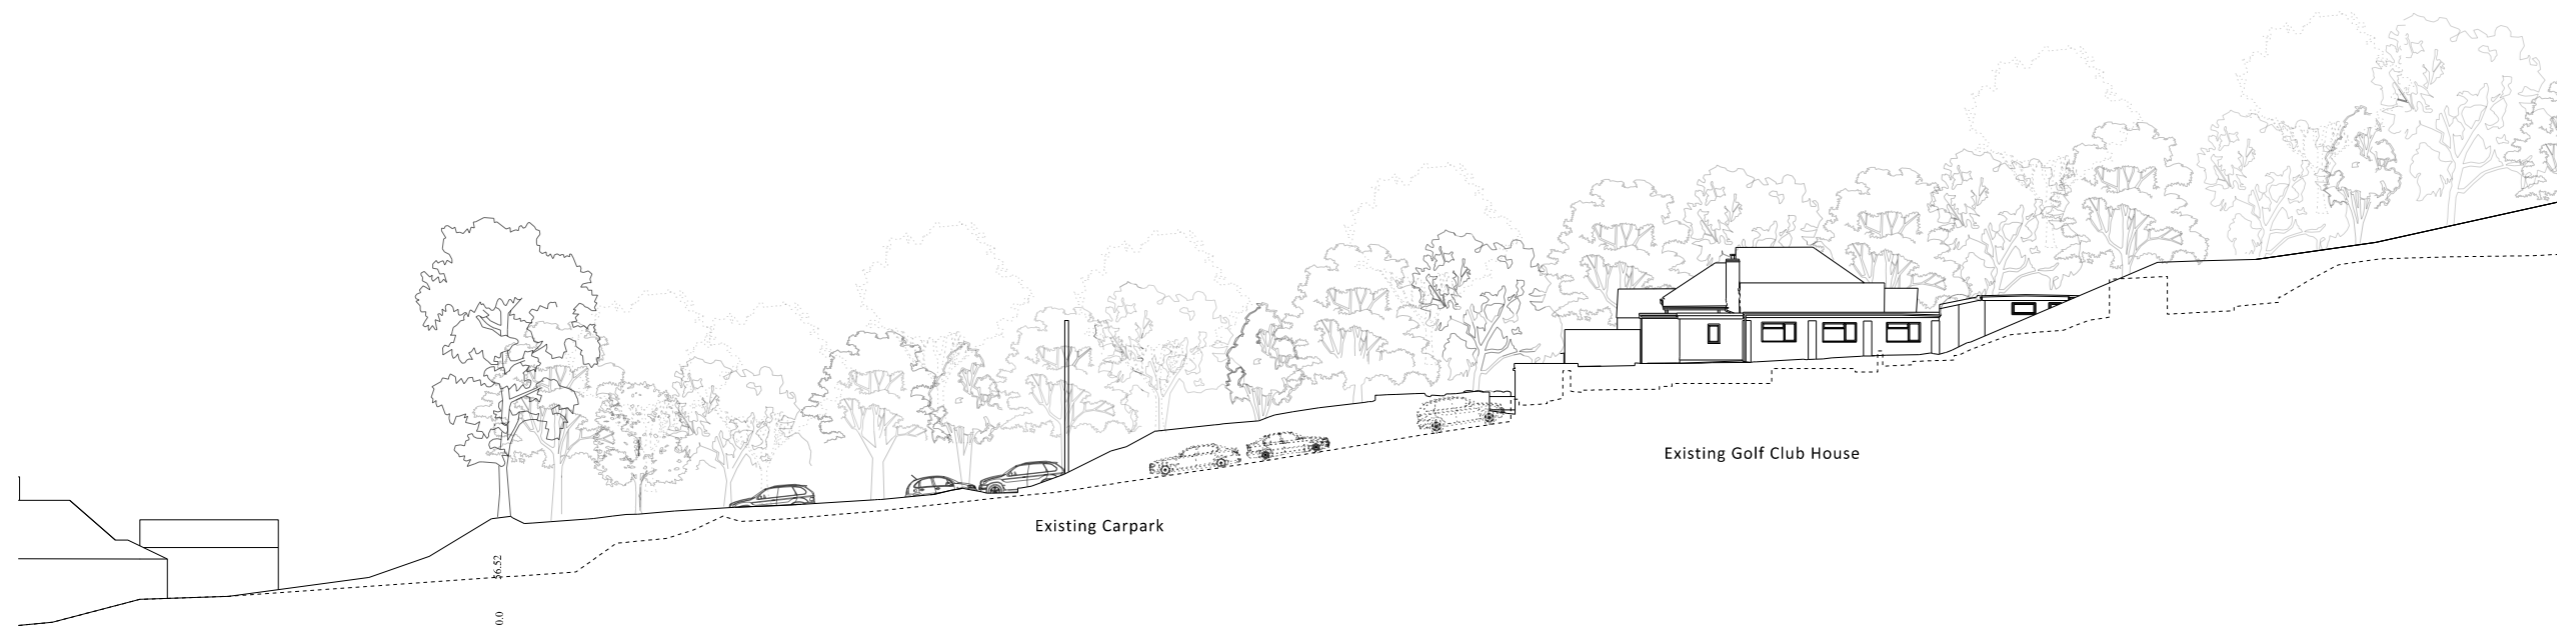

**02** Existing South Elevation  
1:200



NOTES

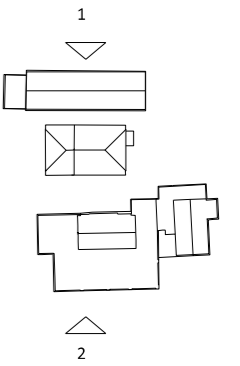

Planning Issue	16/03/22	HNR	-
Revision description	Date	Check	Rev

**WOLDON**

112 Great Western Studios  
Alfred Road London W2 5EU  
T: 020 7498 1525  
studio@woldon.com

The Apple Store  
Chipping Campden  
T: 01386 26777  
www.woldon.com

Project  
**Axe Cliff Farms & Estates Limited  
Partnership (incl. Axe Cliff Golf  
Course).**

Drawing  
**Golf Clubhouse  
Existing North Elevation  
Existing South Elevation**

Drawn	Date	Scale
HNR	28/02/22	1:200 @ A1 1:400 @ A3
Job number	Drawing number	Revision
1915	X_A3C_200	-