


NOTES

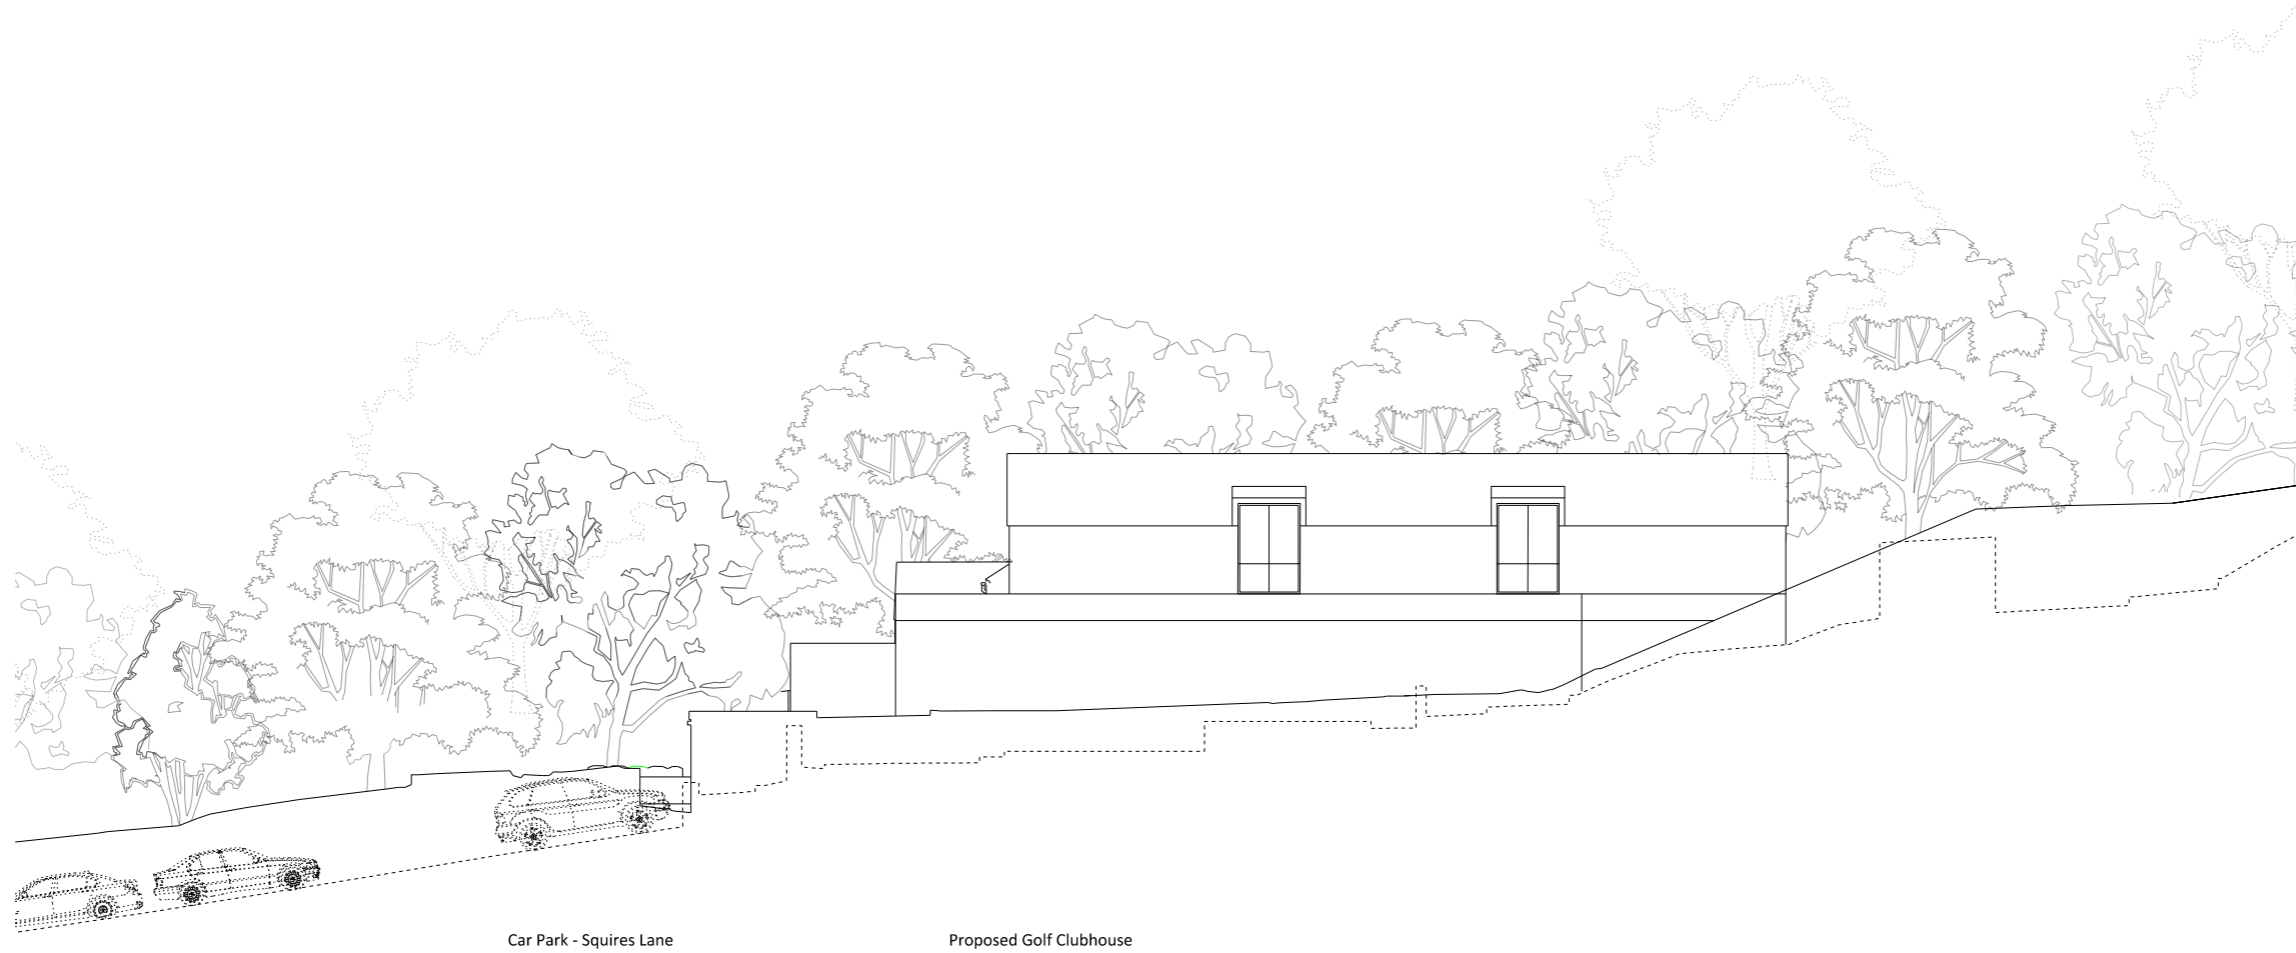

01 South Elevation
1:100

Car Park - Squires Lane

Proposed Golf Clubhouse



Revision description	Date	Check	Rev
Planning Issue	17/03/22	HNR	-

WOLDON

112 Great Western Studios
Alfred Road London W2 5EU
T: 020 7988 1525
studio@woldon.com

The Apple Store
Chipping Campden
T: 01386 26777
www.woldon.com

Project
**Axe Cliff Farms & Estates Limited
Partnership (incl. Axe Cliff Golf
Course).**

Drawing
**Golf Clubhouse
Proposed North Elevation**

Drawn	Date	Scale
HR	22/02/2022	1:100 @ A1 1:200 @ A3
Job number	Drawing number	Revision
1915	A3C_00_202	-