




TO BE READ IN CONJUNCTION WITH STRUCTURAL
ENGINEER'S DRAWINGS.
REPORT ALL DISCREPANCIES PRIOR TO PROCEEDING.

DO NOT SCALE FROM DRAWINGS

 Application Site

 Existing walls to be
demolished/ items to be
removed and disposed of

MATERIALS PALETTE

1. Flat glass rooflight
2. Green roof
3. VM Zinc 'Quartz' gutter and fascia
4. Existing pitched slate roof

- Planning Issue
REVISION
DATE

09/05/22

Yeates Design LLP
37 Therapia Road
London SE22 0SF
tel: 020 7251 6667
www.yeatesdesign.co.uk



PROJECT :
25 MUNDANIA ROAD,
LONDON, SE22 0NH

DRAWING :
EXTG AND PROPOSED ROOF PLANS



SCALE : 1: 100 @ A3

DATE : MAY 2022

DWG NO. 643/P/010 DWN BY : -

DRAWING STATUS :
FOR CONSTRUCTION ☐
FOR PLANNING ☒ FOR TENDER ☐

INFORMATION CONTAINED IN THIS DRAWING IS THE SOLE
COPYRIGHT OF YEATES DESIGN LLP AND SHOULD NOT BE
REPRODUCED WITHOUT THEIR PERMISSION

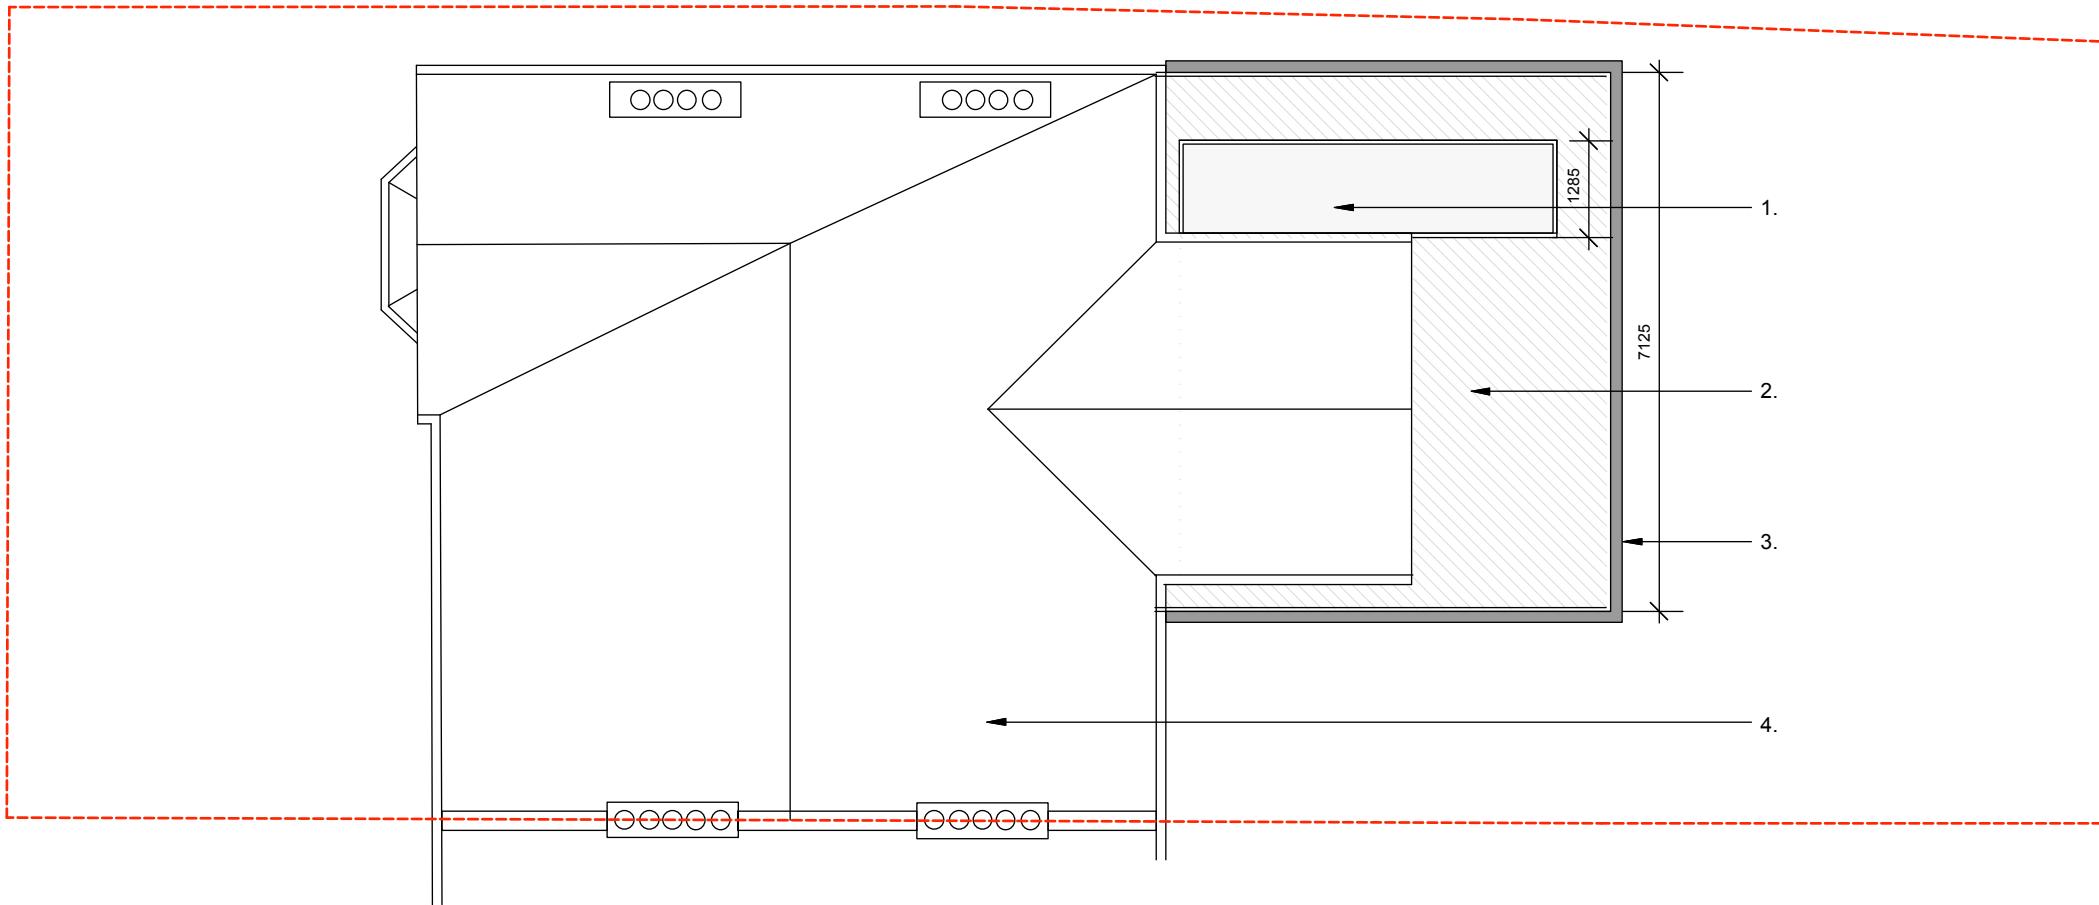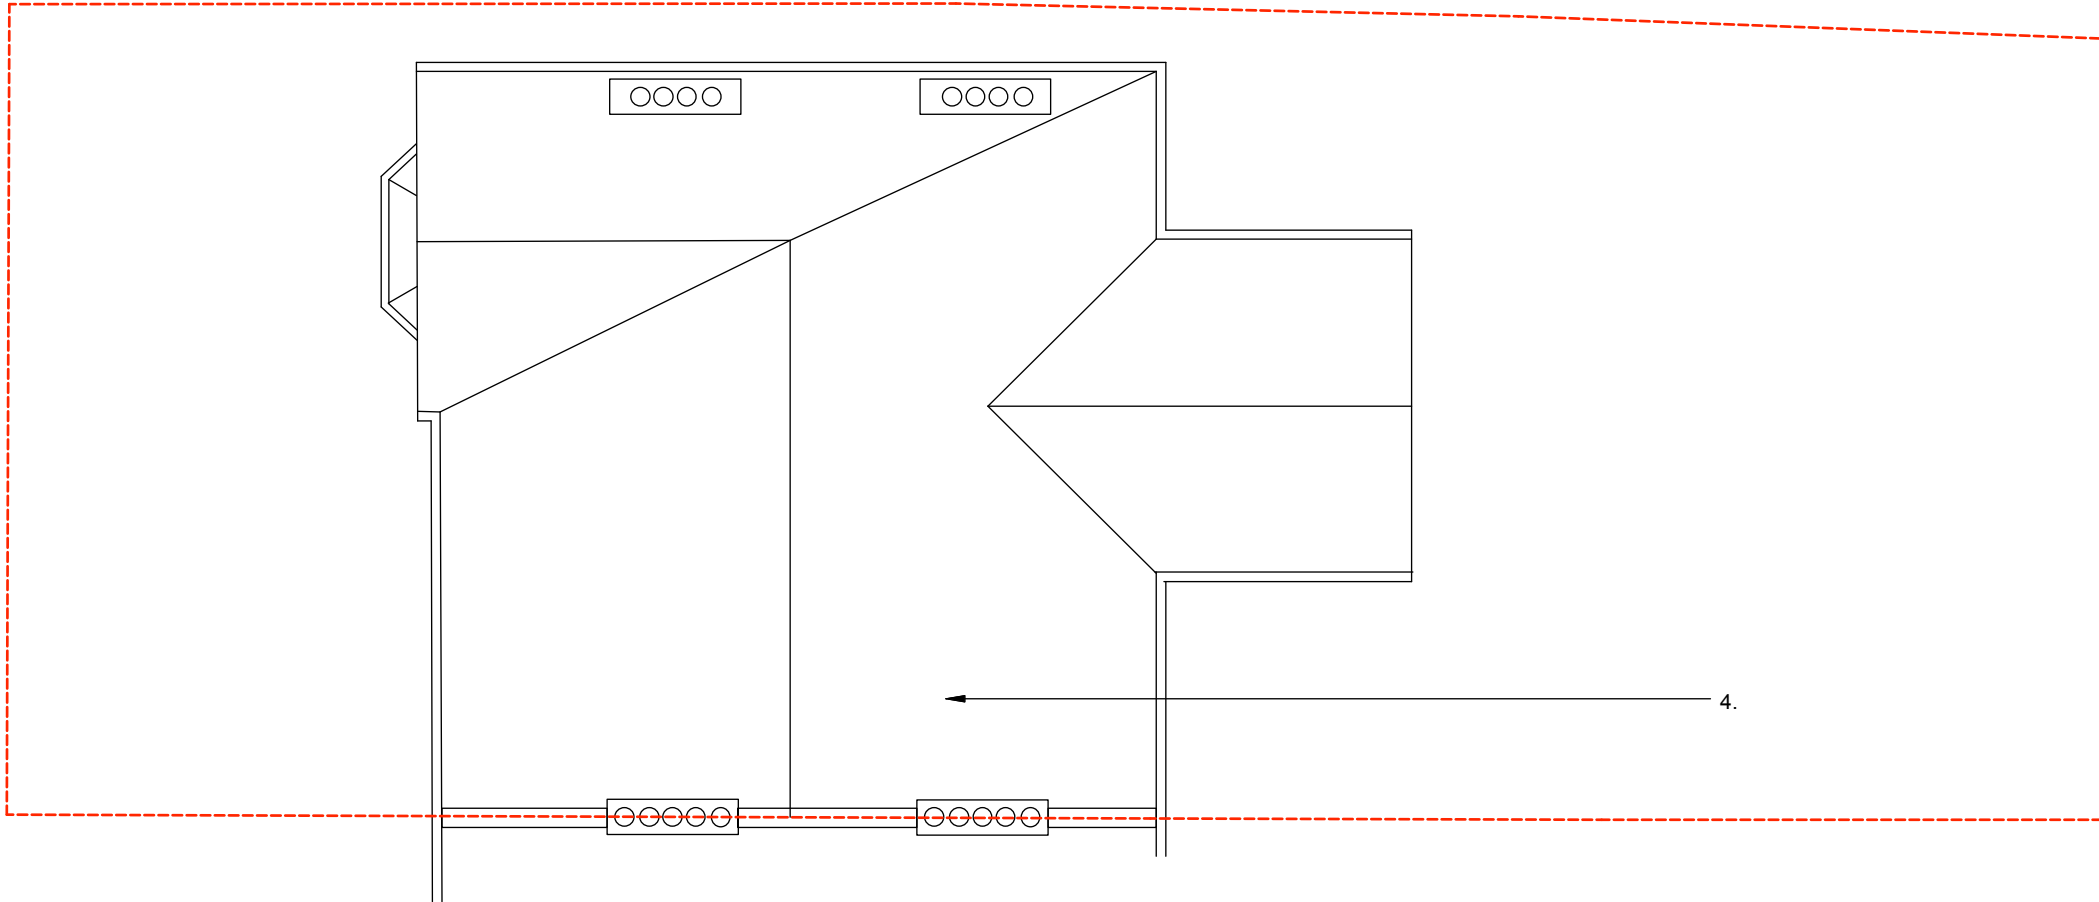

0 1 2 3 4 5m