





TO BE READ IN CONJUNCTION WITH STRUCTURAL  
ENGINEER'S DRAWINGS.  
REPORT ALL DISCREPANCIES PRIOR TO PROCEEDING.

DO NOT SCALE FROM DRAWINGS

-  Application Site
-  Existing walls to be demolished/ items to be removed and disposed of

#### EXISTING / PROPOSED FLOOR AREA

Existing rear addition  
to be demolished GIA: 14.5 sq m

Proposed new extension GIA: 37 sq m

- Planning Issue 09/05/22  
REVISION DATE

Yeates Design LLP  
37 Therapia Road  
London SE22 0SF  
tel: 020 7251 6667  
www.yeatesdesign.co.uk




PROJECT :  
25 MUNDANIA ROAD,  
LONDON, SE22 0NH

DRAWING :  
EXISTING AND PROPOSED  
SITE PLANS


SCALE : 1: 150 @ A3

DATE : MAY 2022


DWG NO. 643/P/002 DWN BY : 

DRAWING STATUS : FOR CONSTRUCTION ☐  
FOR PLANNING ☒ FOR TENDER ☐

INFORMATION CONTAINED IN THIS DRAWING IS THE SOLE  
COPYRIGHT OF YEATES DESIGN LLP AND SHOULD NOT BE  
REPRODUCED WITHOUT THEIR PERMISSION

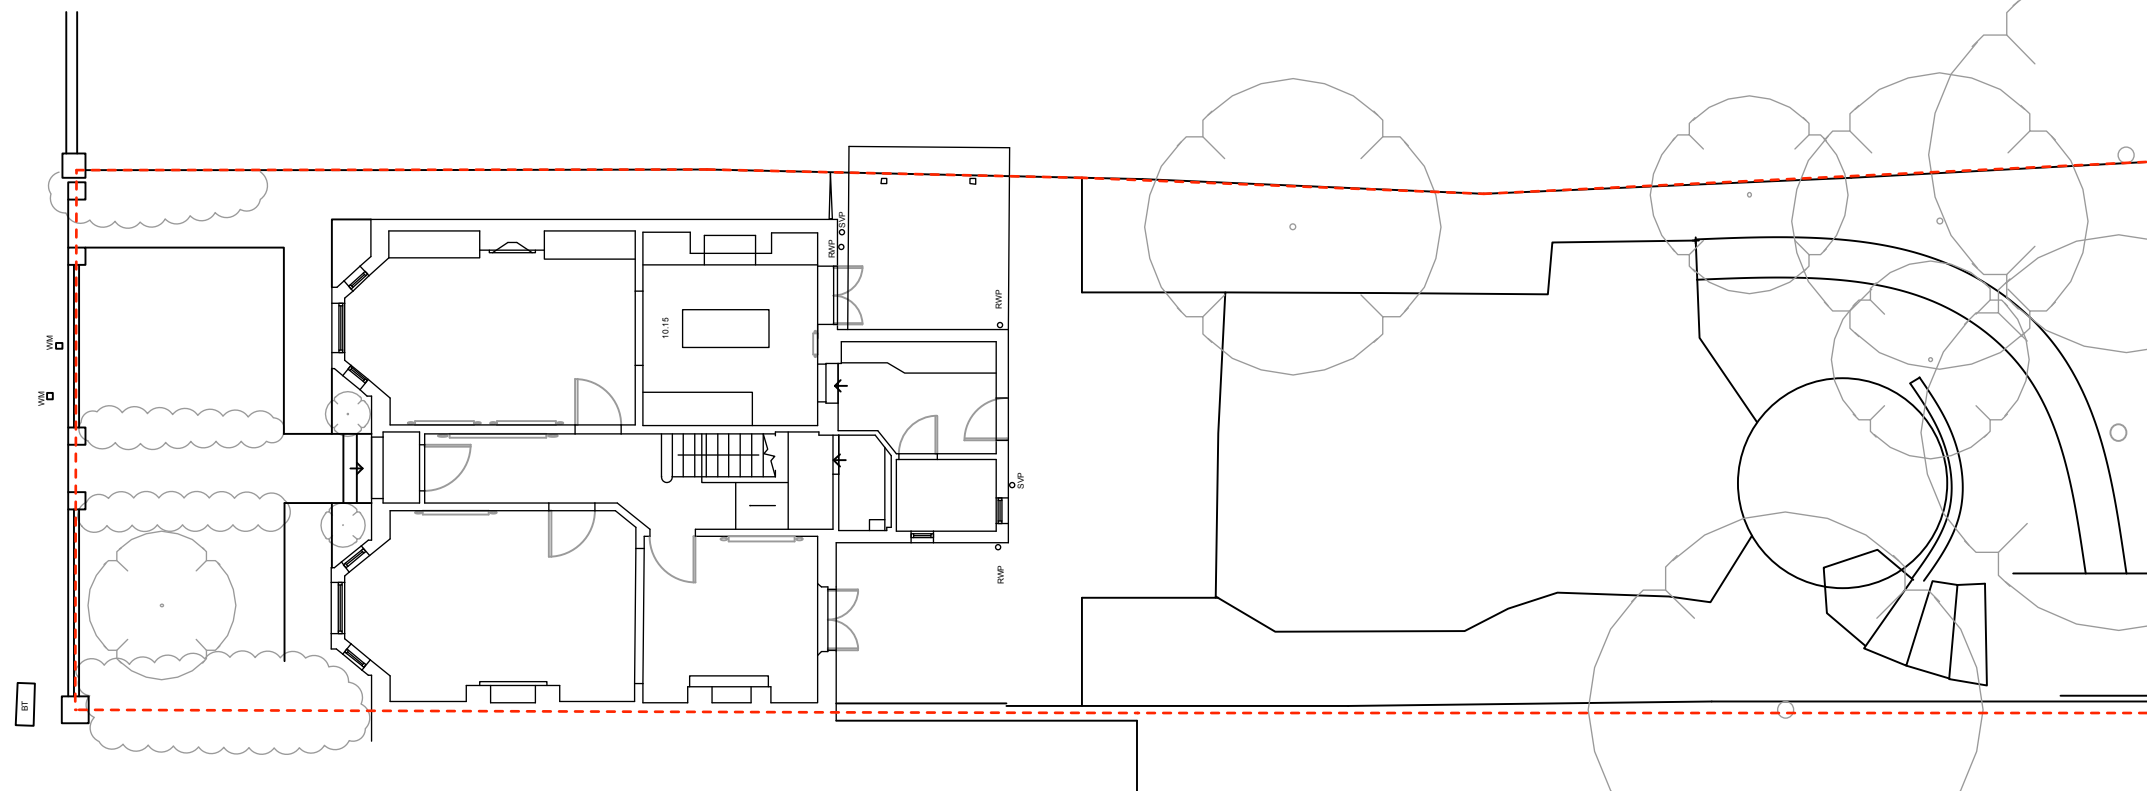

EXISTING SITE PLAN

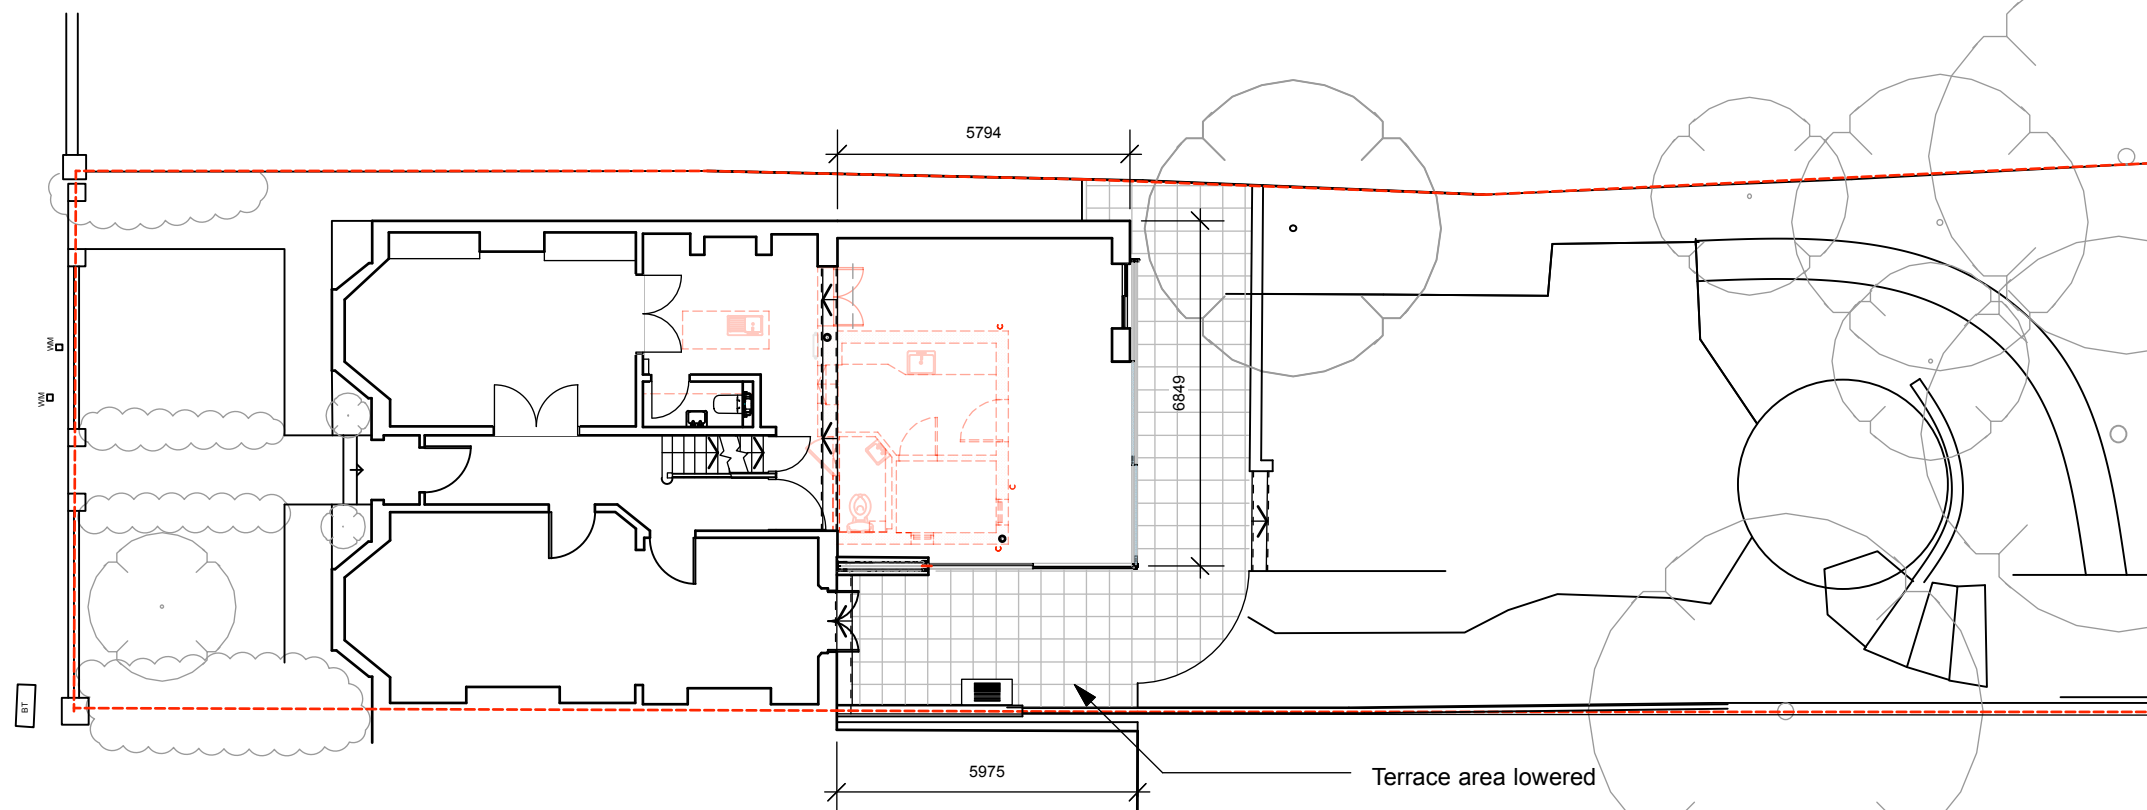

PROPOSED SITE PLAN