


01 Proposed Front Street Elevation
1:100@A3

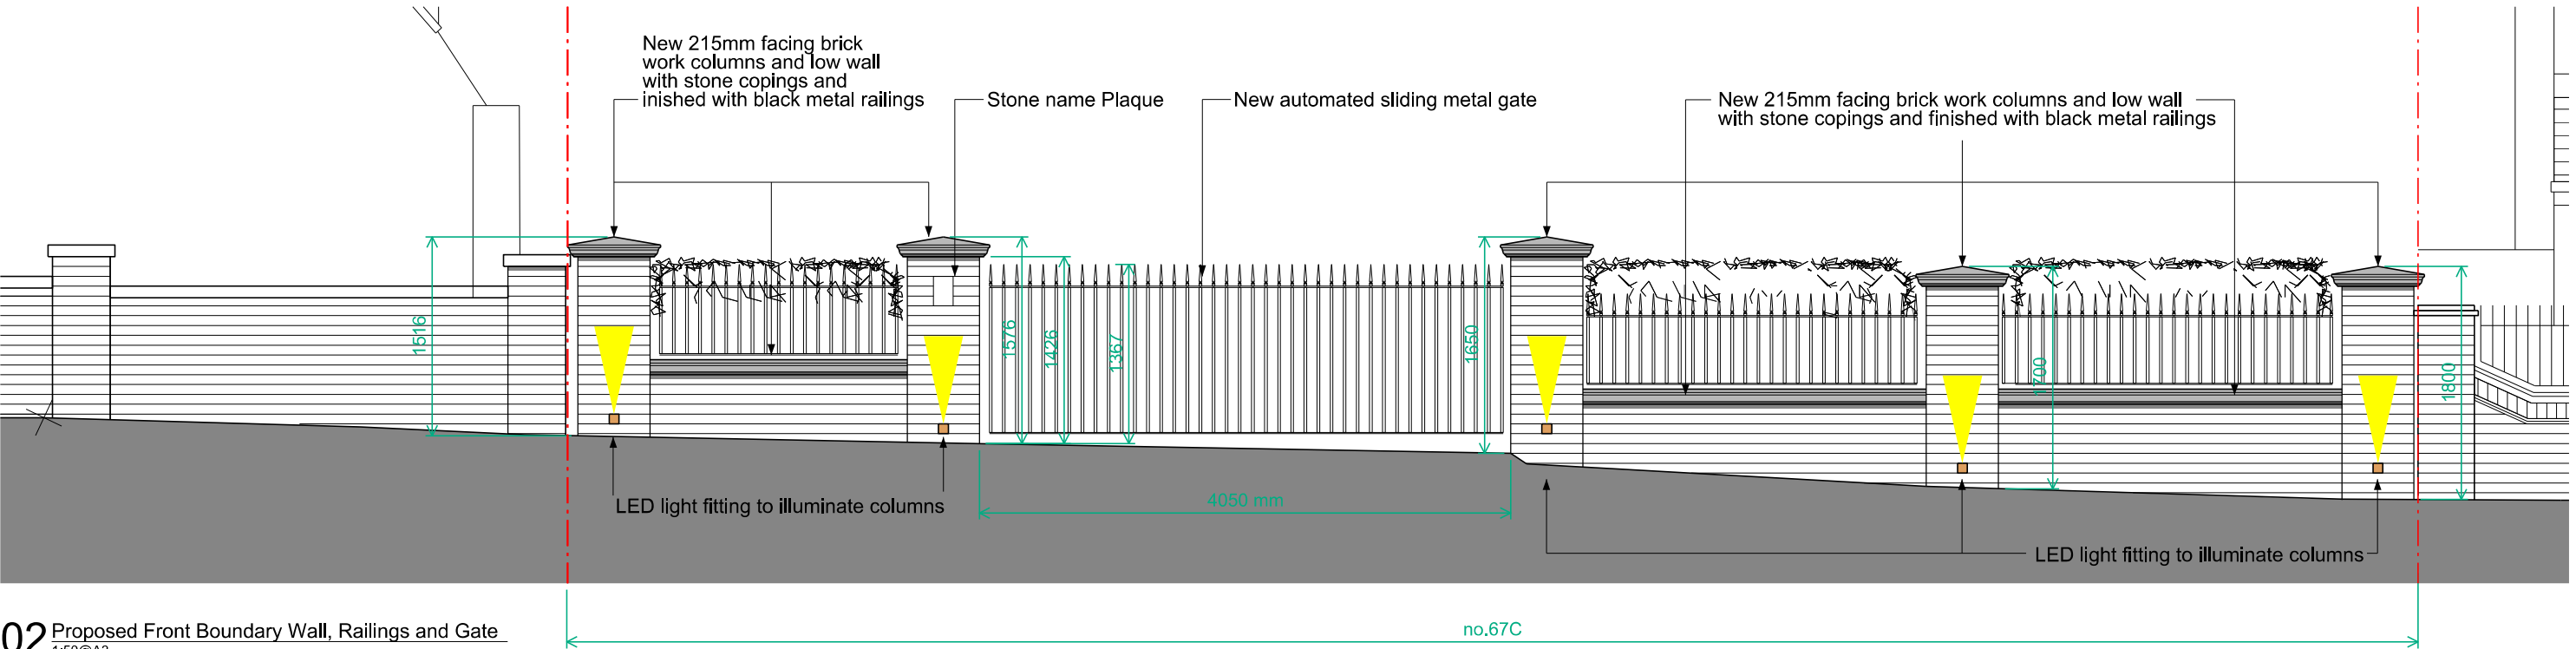

02 Proposed Front Boundary Wall, Railings and Gate
1:50@A3

Key:
Site Boundary - - -



All dimensions must be checked and PAPA Architects Ltd are to be informed of any discrepancies prior to construction. Any DWG's issued by PAPA Architects Ltd are to be read in conjunction with the associated PDF versions. This drawing and any of the details therein remain the copyright of PAPA Architects Ltd. All drawings prepared by PAPA Architects are not to be used for any submissions, area schedule calculations or used by any other persons or companies other than PAPA Architects Ltd unless written consent has been given by PAPA Architects Ltd.

0 1 2 3 4 5m

Rev	Date	Description	Chk

PAPAArchitects
222 Archway Road, Highgate, London N6 5AX
w: papaarchitects.co.uk t: +44 20 8348 8411

Drawing Title:	Project Name:	Client:
Proposed Front Elevation	67C Camlet Way, EN4 0NL	Mr & Mrs Sallas
Project No:	Drawing No:	Rev:
200-202	200-202	P01
Scale:	Status:	Date:
1:100@A3		