

Romaldkirk House, Eggleston Lane, Romaldkirk


This drawing is copyright and is not to be reproduced. The contractor will be held responsible for the accuracy of works involving the setting out and checking of all dimensions on the drawing and on site. Dimensions must not be scaled from this drawing.



Proposed Ground Floor Plan



Proposed First Floor Plan

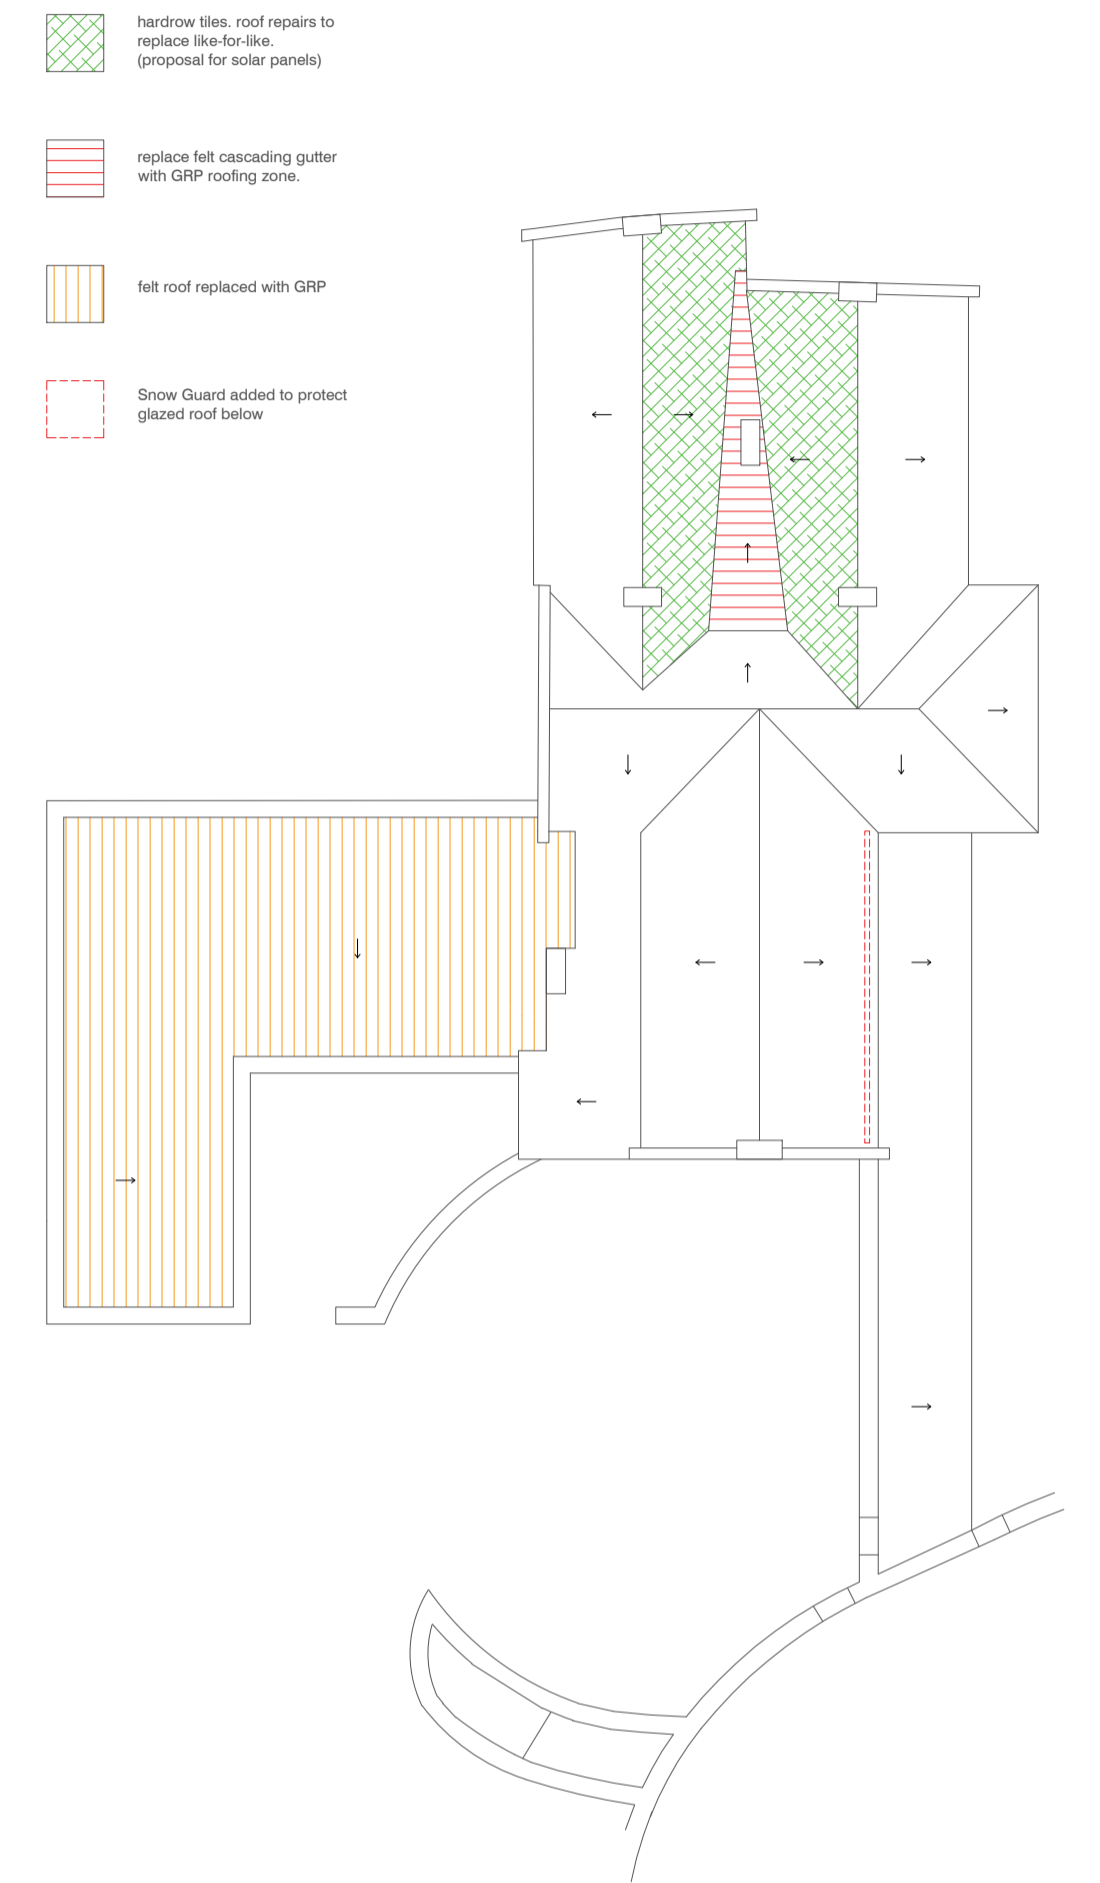

Proposed Roof Plan (Scale 1:200)

PLANNING INFO

Rev A 2022.05.11 Drawing updated for Planning

PROJECT: Romaldkirk House, Eggleston Lane, Romaldkirk

DRAWING No: P19-089
02-03-002A

DRAWING TITLE: Proposed Floorplans

CLIENT: Mr Charles Goodall

SCALE: DATE:
1:100 @ A1 Mar 2022
1:200 @ A1
DRAWN BY: CHECKED BY:
EMC

